



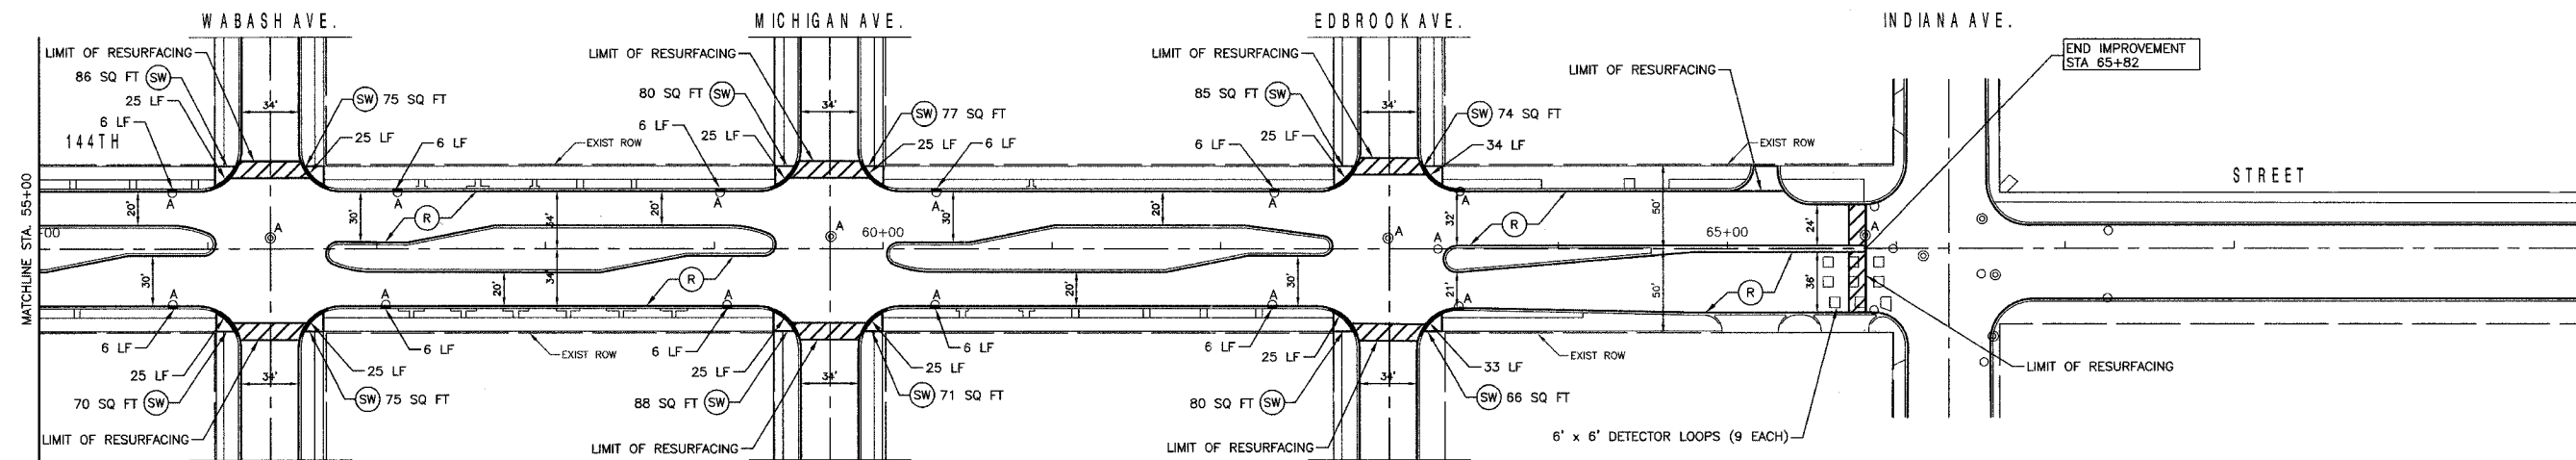

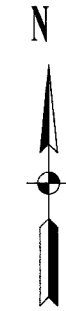




SECTION 4, TOWNSHIP 36, RANGE 14
SECTION 5, TOWNSHIP 36, RANGE 14

F. A. U. NO.	SECTION	COUNTY	TOTAL SHEETS	SHEET NO.
1801	08-00115-00-RS	COOK	19	06
STA. 55+00		TO STA. 65+82		
FED. ROAD DIST. NO. 1	LANDS	FED. NO. PROJECT		

CONTRACT # 63046

 

LEGEND

 -  CLASS D PATCH, 10"
-  COMBINATION CONCRETE CURB & GUTTER REMOVAL & REPLACEMENT
-  STRUCTURE TO BE ADJUSTED
-  HOT-MIX ASPHALT SURFACE REMOVAL - BUTT JOINT
-  HOT-MIX ASPHALT SURFACE REMOVAL, 2 1/2" POLYMERIZED LEVELING BINDER (MACHINE METHOD), IL-4.75, N50, 3/4" HOT-MIX ASPHALT SURFACE COURSE, MIX "D", N70, 1 1/2"
-  CONCRETE SIDEWALK REMOVAL & REPLACEMENT
-  HOT-MIX ASPHALT PARKWAY REMOVAL & REPLACEMENT

REVISIONS	
NAME	DATE

ILLINOIS DEPARTMENT OF TRANSPORTATION

**144TH STREET
STREET RESURFACING
PLAN SHEET**

SCALE: VERT. N/A
HORIZ. 1" = 50'
DATE 05/07/08

DRAWN BY LTL
CHECKED BY JMN/JJK

ROBINSON ENGINEERING, LTD.
1700 SOUTH PARK AVENUE, SOUTH BEND, INDIANA 46628
(765) 331-9779 FAX (765) 331-9226
ILLINOIS DESIGN FOR RECONSTRUCTION NO. 184011234 04156-PLAN 01