


F. A. U. NO.	SECTION	COUNTY	TOTAL SHEETS	SHEET NO.
1821	08-00184-00-RS	COOK	11	09
STA.	TO STA.			
FED. ROAD DIST. NO.	ALIGNED	FED. AID PROJECT		

CONTRACT #63054

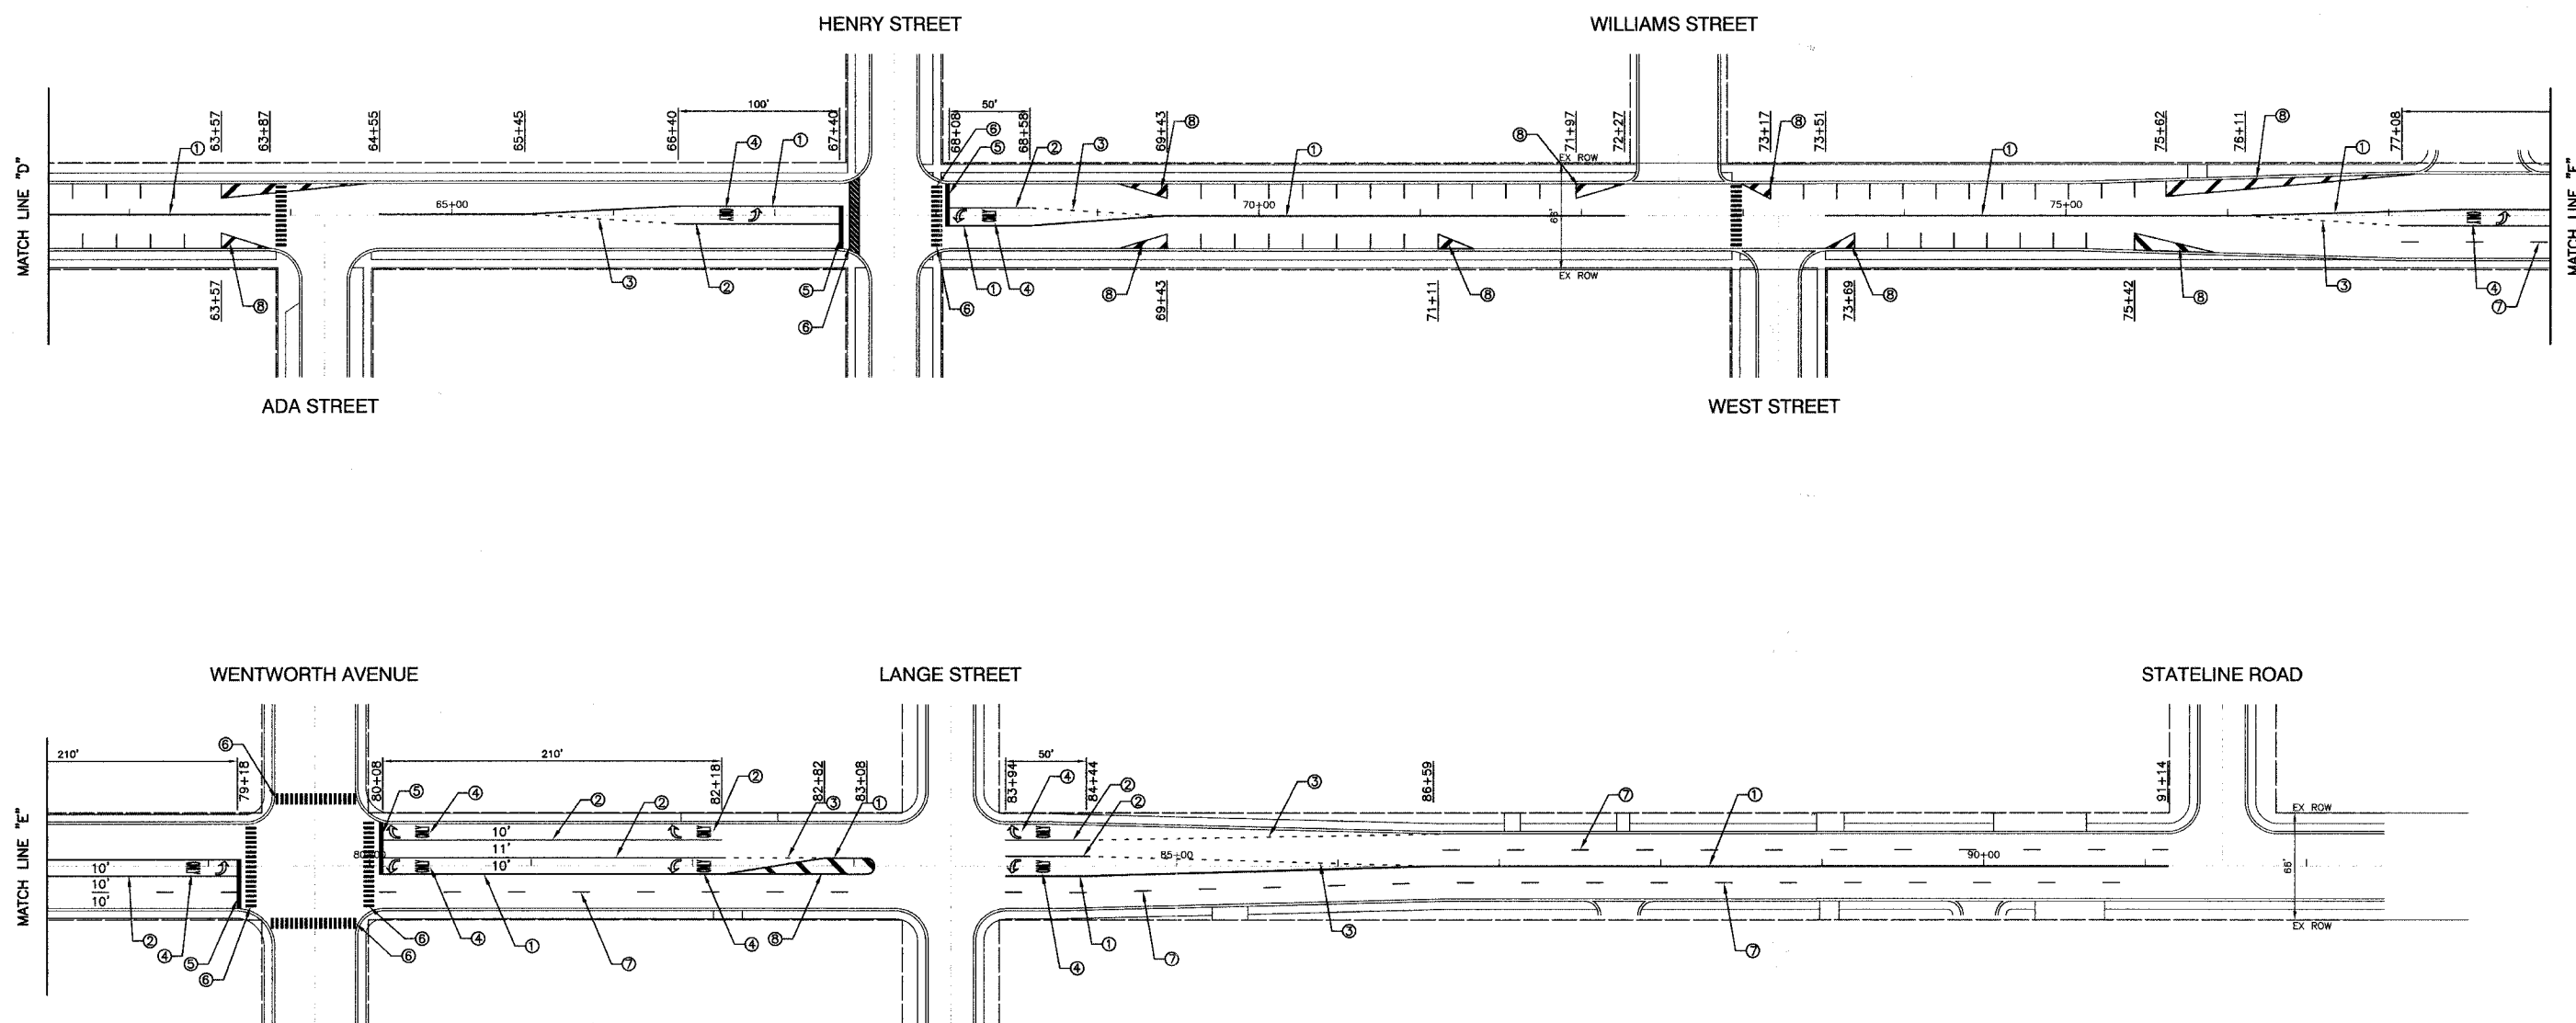

**STRIPING LEGEND**

- ① THERMOPLASTIC PAVEMENT MARKING - LINE 4" (DOUBLE YELLOW)
- ② THERMOPLASTIC PAVEMENT MARKING - LINE 6" (WHITE TURN LANE)
- ③ THERMOPLASTIC PAVEMENT MARKING - LINE 6" (WHITE TURN LANE SKIP DASH, 2' DASH, 6' SKIP)
- ④ THERMOPLASTIC PAVEMENT MARKING - LETTERS AND SYMBOLS
- ⑤ THERMOPLASTIC PAVEMENT MARKING - LINE 24" (WHITE STOP BAR)
- ⑥ THERMOPLASTIC PAVEMENT MARKING - LINE 12" (WHITE CROSSWALK)
- ⑦ THERMOPLASTIC PAVEMENT MARKING - LINE 4" (WHITE LANE LINE, 10' LINE, 30' SKIP)
- ⑧ THERMOPLASTIC PAVEMENT MARKING - LINE 12" (WHITE DIAGONAL, 20' C-C)
- ⑨ THERMOPLASTIC PAVEMENT MARKING - LINES 4" (YELLOW LANE LINES, 5 1/2" C-C WITH SKIP DASH LINE, 10' LINE, 30' SKIP)
- ⑩ THERMOPLASTIC PAVEMENT MARKING - LINE 4" (WHITE PARKING LINE)

REVISIONS	
NAME	DATE

**ILLINOIS DEPARTMENT OF TRANSPORTATION**

**RIDGE ROAD  
STREET RESURFACING  
PAVEMENT MARKING PLANS  
MATCHLINE "D" TO END OF IMPROVEMENT**

SCALE: VERT. NA  
HORIZ. 1"=50'  
DATE 05/07/08

DRAWN BY JZ  
CHECKED BY JP