
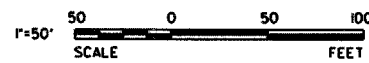


MATCH LINE STA. 220+00

MATCH LINE STA. 235+00


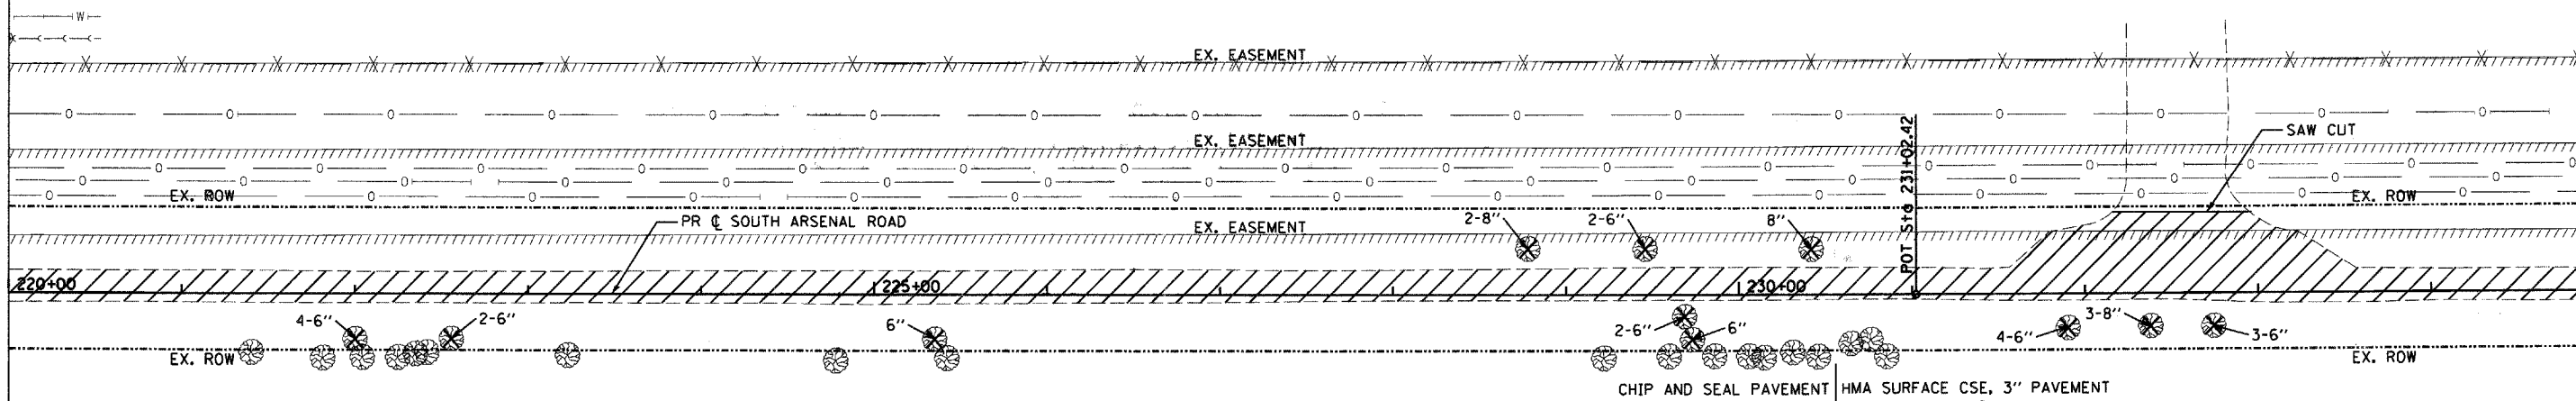


REMOVAL LEGEND

- PAVEMENT REMOVAL
- CULVERT REMOVAL
- TREE REMOVAL

MATCH LINE STA. 235+00

MATCH LINE STA. 250+00

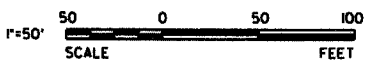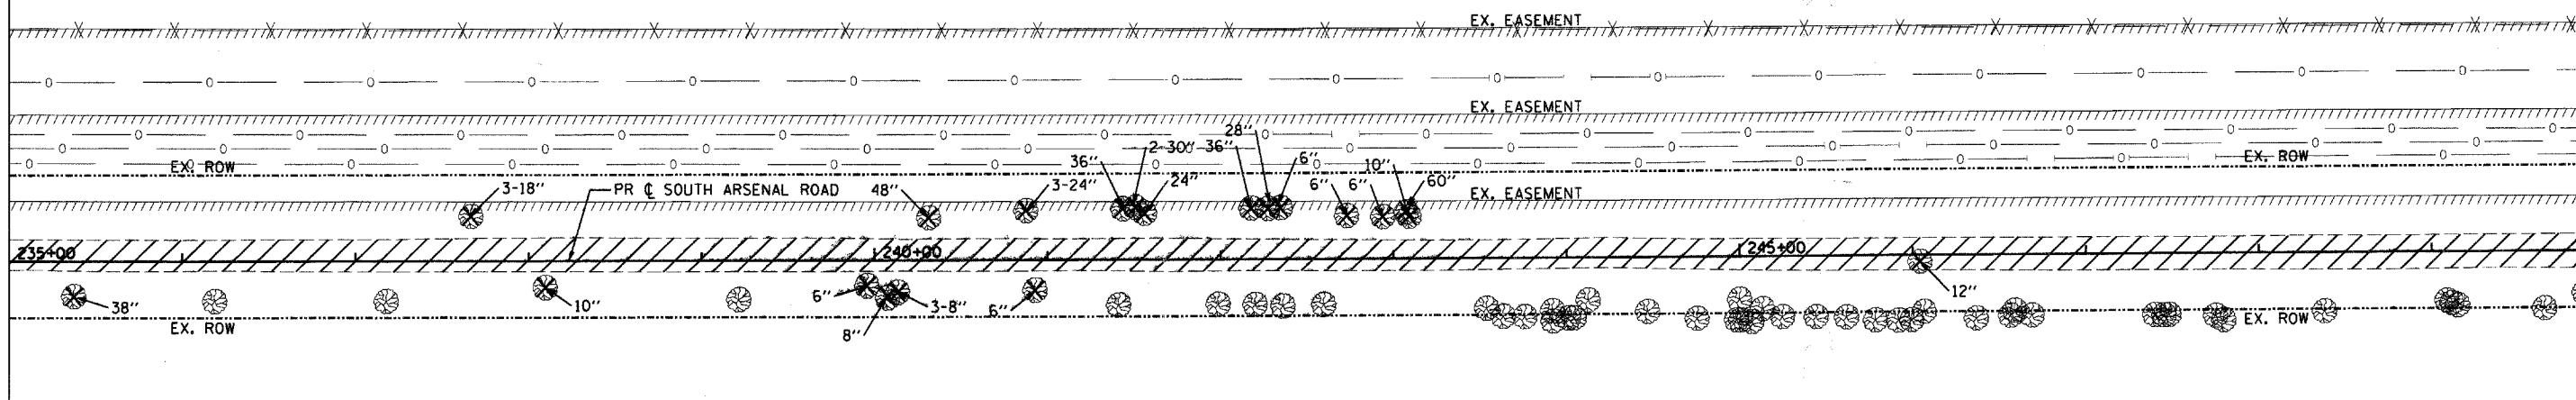

REMOVAL LEGEND

- PAVEMENT REMOVAL
- CULVERT REMOVAL
- TREE REMOVAL

6/16/2008 R:\Projects\Joliet Arsenal Development Authority\South Arsenal Road\Es&C\008\Sh111 EX-02.sh1

ESI ESI CONSULTANTS, LTD
 1979 N. MICHIGAN STREET, SUITE 100
 NAPERVILLE, IL 60563
 (630) 425-1700
 WWW.ESI-CONSULTANTS.LTD.COM
 ILLINOIS DEPARTMENT OF PROFESSIONAL REGULATION REGISTRATION #184-003685

DESIGNED - JRS	REVISED -
DRAWN - DJN	REVISED -
CHECKED - MAR	REVISED -
DATE - 6/16/2008	REVISED -

STATE OF ILLINOIS
 DEPARTMENT OF TRANSPORTATION

REMOVAL PLAN

SCALE: 1"=50' SHEET NO. OF SHEETS STA. 220+00 TO STA. 250+00

F.A. RTE.	SECTION	COUNTY	TOTAL SHEETS	SHEET NO.
	08-00039-00-FP	WILL	89	11
FED. ROAD DIST. NO.		ILLINOIS FED. AID PROJECT		
CONTRACT NO. 63066				