

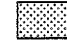



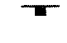


**LEGEND**

-  TOPSOIL PLACEMENT, 12" AND SEEDING CLASS 2A
-  SIGN PANEL- TYPE 1 AND METAL POST- TYPE A (STOP SIGN)
-  ONE WAY AMBER MARKER
-  ONE WAY CRYSTAL MARKER
-  TWO WAY AMBER MARKER

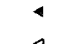

**ESI CONSULTANTS, LTD**  
 1979 N. MILL STREET, SUITE 100  
 NAPERVILLE, IL 60563  
 (630) 420-7700  
 WWW.ESICONSULTANTS.LTD.COM  
 ILLINOIS DEPARTMENT OF PROFESSIONAL REGULATION REGISTRATION #184-003885

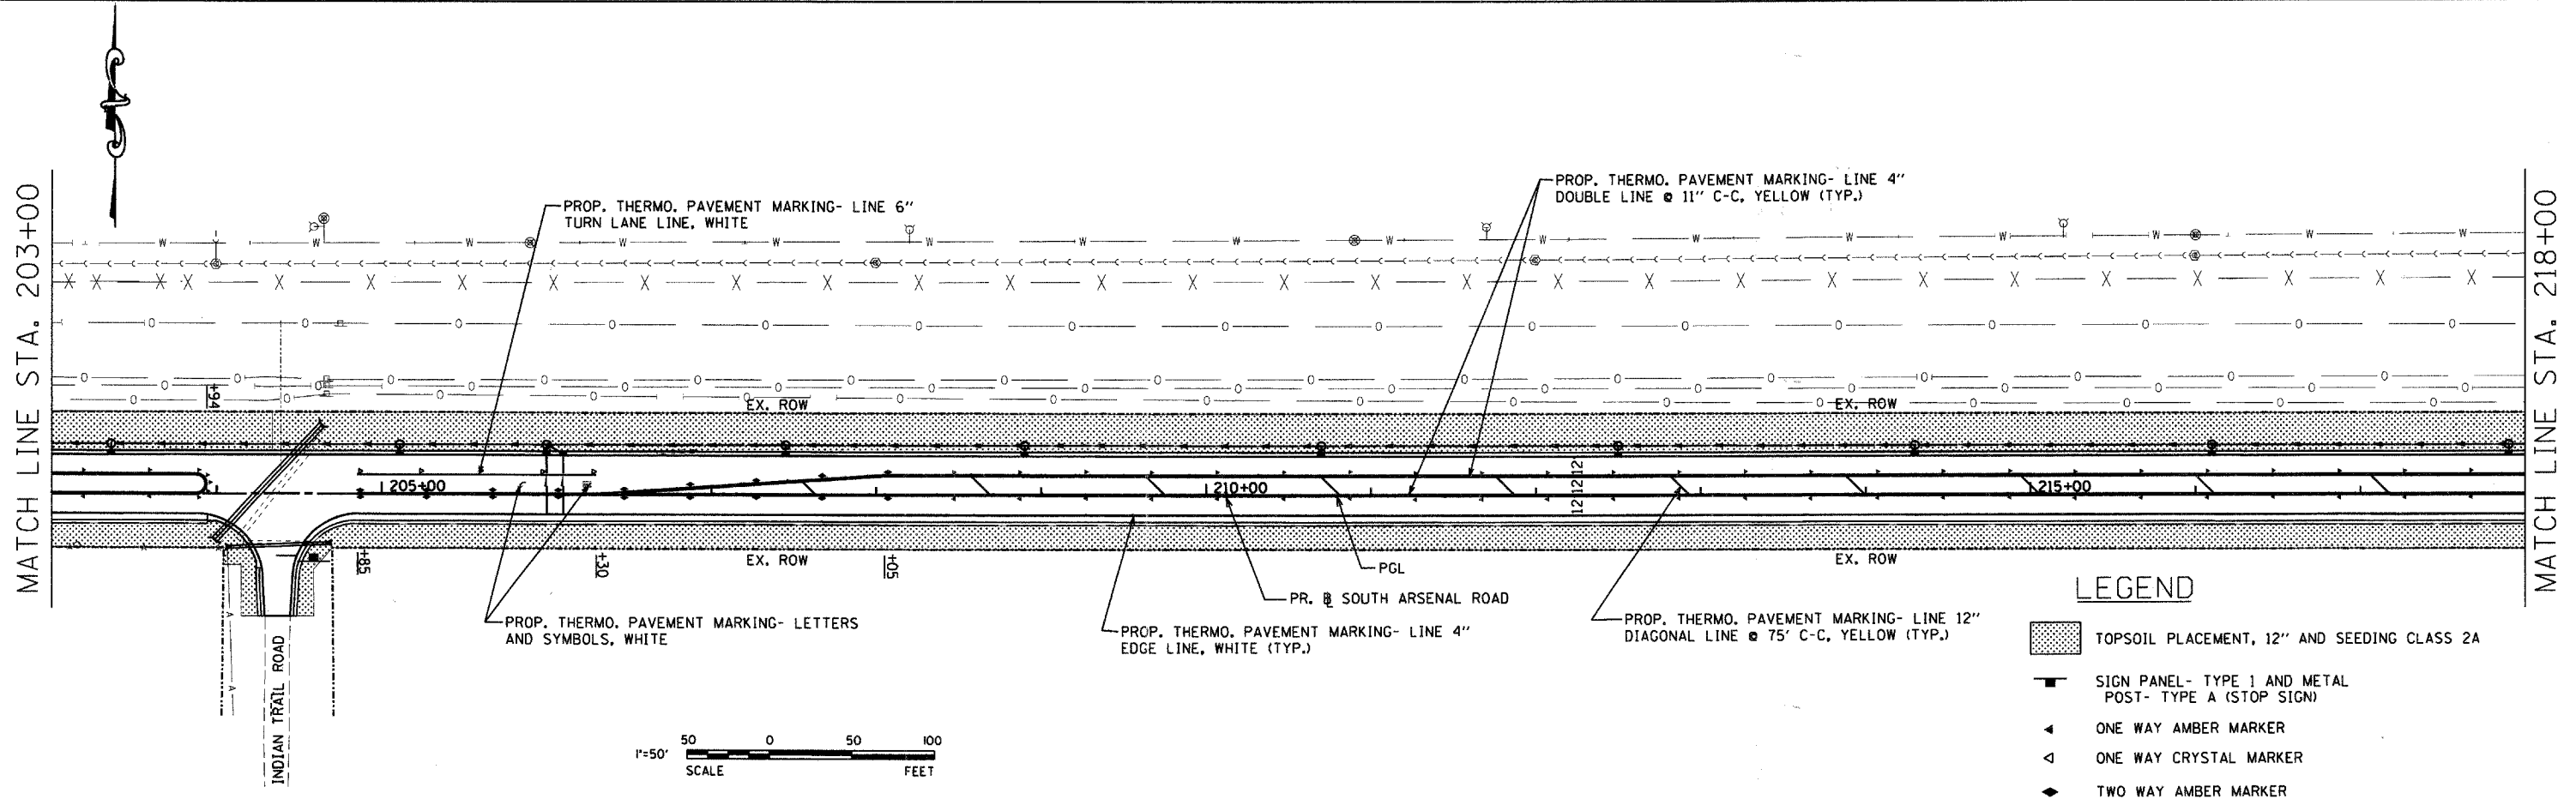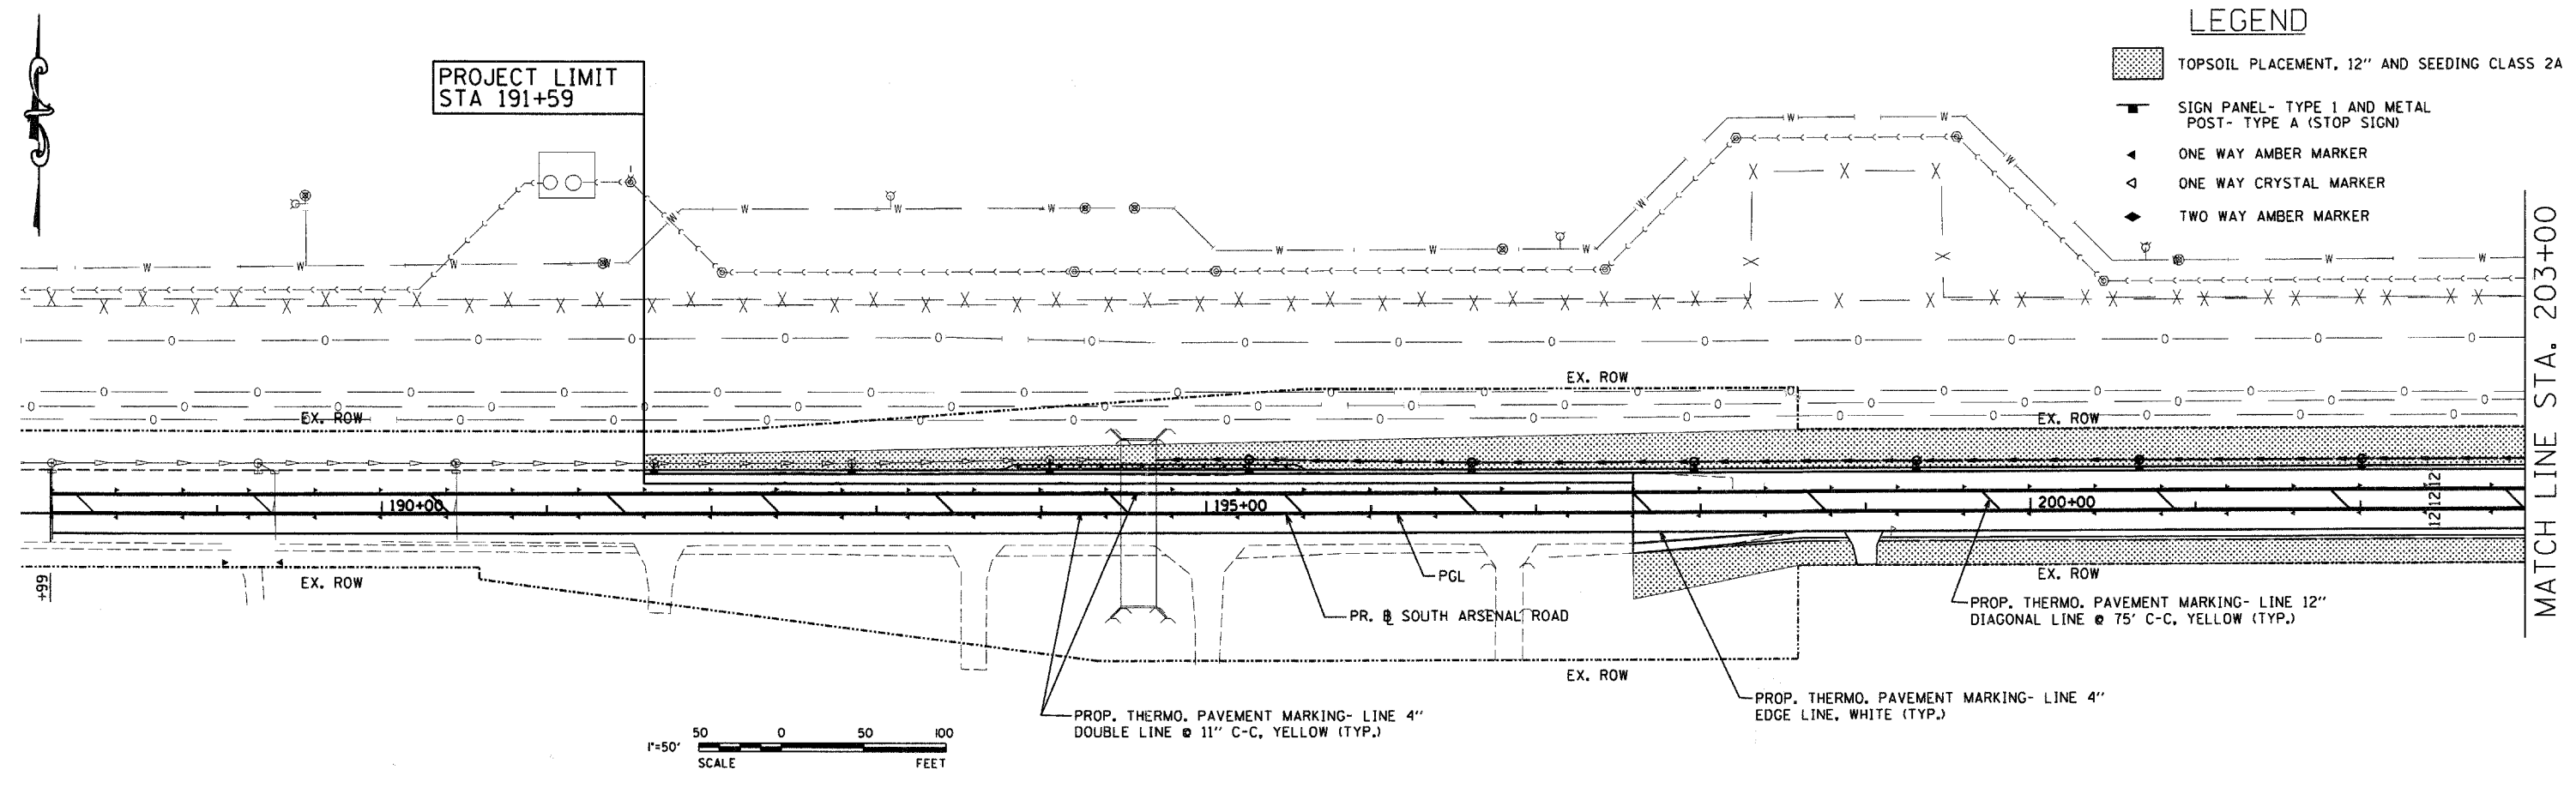DESIGNED - JRS	REVISED -
DRAWN - DJN	REVISED -
CHECKED - MAR	REVISED -
DATE - 6/16/2008	REVISED -

**STATE OF ILLINOIS**  
**DEPARTMENT OF TRANSPORTATION**

**SIGNING, PAVEMENT MARKING AND LANDSCAPING PLAN**

SCALE: 1"=20' SHEET NO. OF SHEETS STA. 188+00 TO STA. 218+00

F.A. RTE.	SECTION	COUNTY	TOTAL SHEETS	SHEET NO.
	08-00039-00-FP	WILL	89	37
CONTRACT NO. 63066				
ILLINOIS FED. AID PROJECT				

6/16/2008 High Project Joliet Arsenal Development Authority South Arsenal Road East CAD\$1837 PA.LAND.01.sht