



MATCH LINE STA. 220+00



MATCH LINE STA. 235+00

ACCESS TO LOCAL 150 ENTRANCE TO BE MAINTAINED AT ALL TIMES

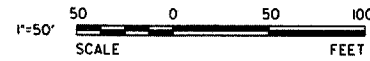


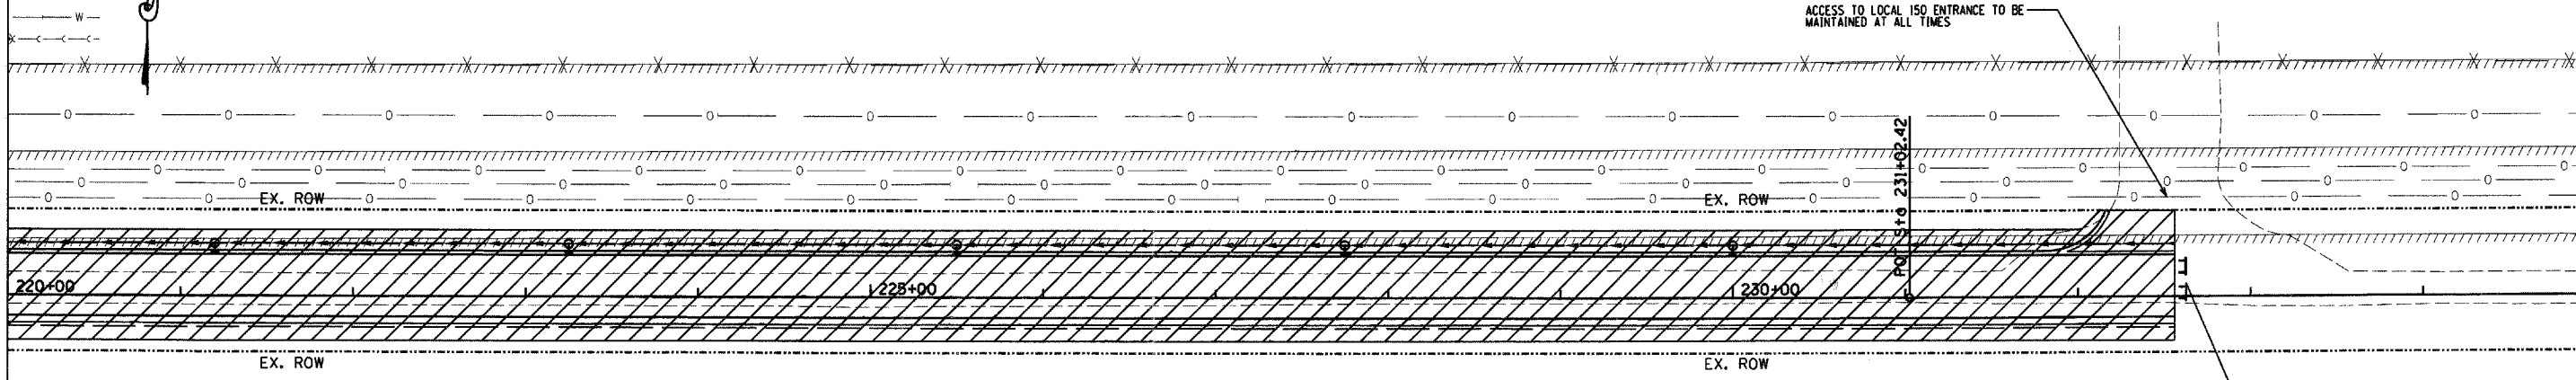

MATCH LINE STA. 235+00

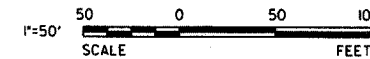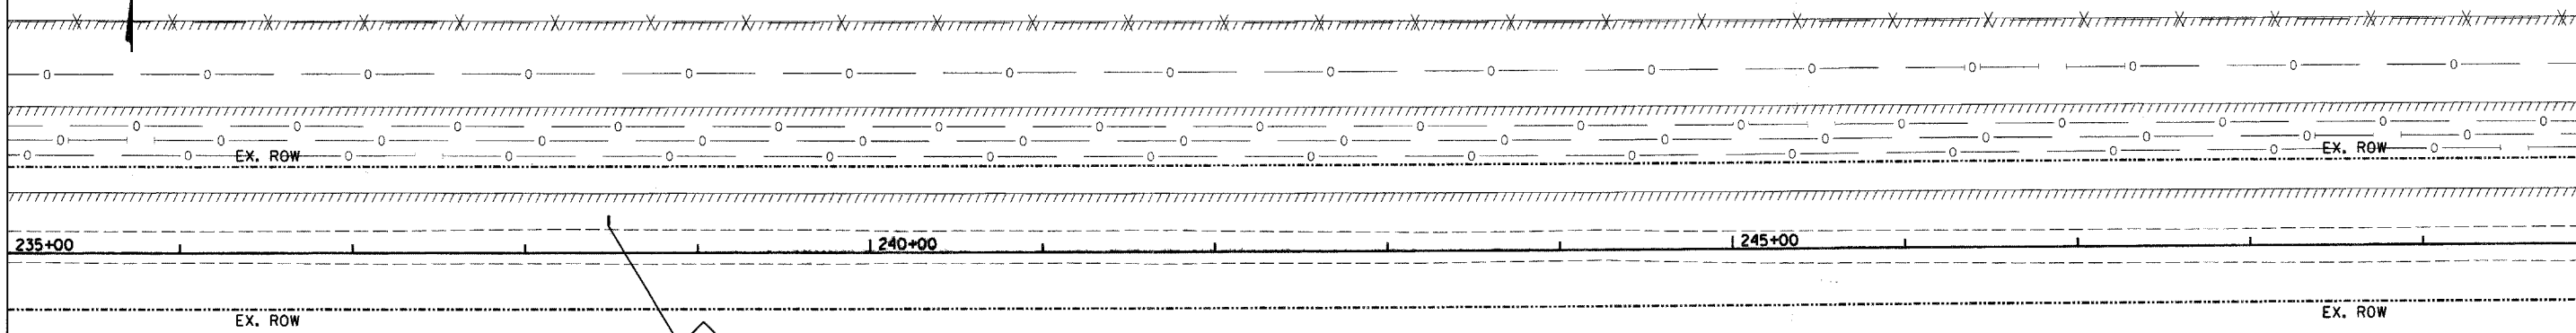MATCH LINE STA. 250+00

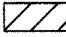

LEGEND

-  CONSTRUCTION WORK ZONE
-  TYPE III BARRICADE WITH FLASHING LIGHTS
-  SIGN

NOTES

LOCAL ACCESS TO SOUTH ARSENAL ROAD RESIDENCES MUST BE MAINTAINED DURING CONSTRUCTION

6/16/2008 C:\p\proj\arsenal\arsenal.dwg: South Arsenal Road, East of 150th St, MOI\_01\_02.sht

**ESI** ESI CONSULTANTS, LTD  
 1978 N. MILL STREET, SUITE 100  
 NAPERVILLE, IL 60563  
 (630) 429-1700  
 WWW.ESICONSULTANTS.COM  
 ILLINOIS DEPARTMENT OF PROFESSIONAL REGULATION REGISTRATION #184-003688

DESIGNED - JRS	REVISED -
DRAWN - DJN	REVISED -
CHECKED - MAR	REVISED -
DATE - 6/16/2008	REVISED -

STATE OF ILLINOIS  
 DEPARTMENT OF TRANSPORTATION

MAINTENANCE OF TRAFFIC PLAN  
 STAGE 1

SCALE: 1"=50' SHEET NO. OF SHEETS STA. 220+00 TO STA. 250+00

F.A. RTE.	SECTION	COUNTY	TOTAL SHEETS	SHEET NO.
	08-00039-00-FP	WILL	89	45
FED. ROAD DIST. NO.		ILLINOIS FED. AID PROJECT		
		CONTRACT NO. 63066		