

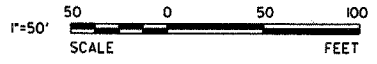
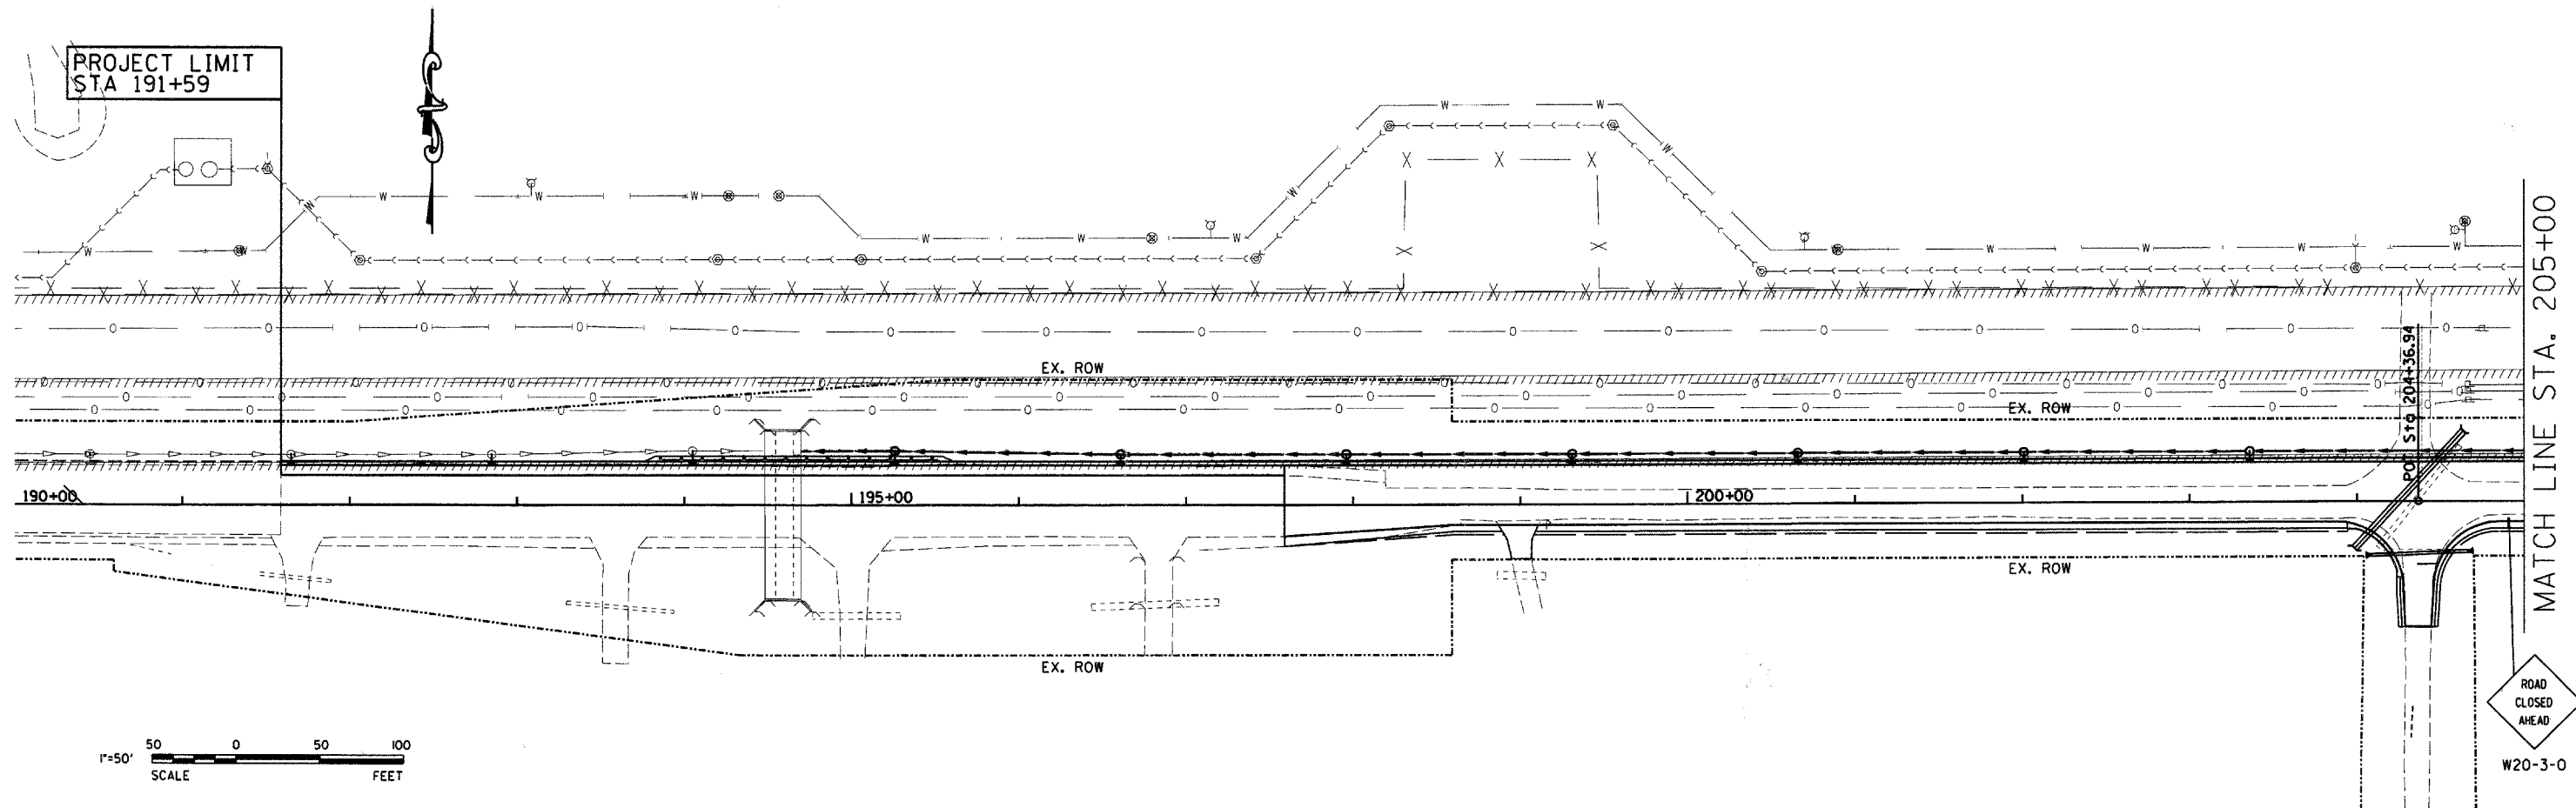


PROJECT LIMIT
STA 191+59

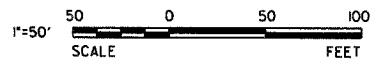

ROAD
CLOSED
AHEAD
W20-3-0

MATCH LINE STA. 205+00

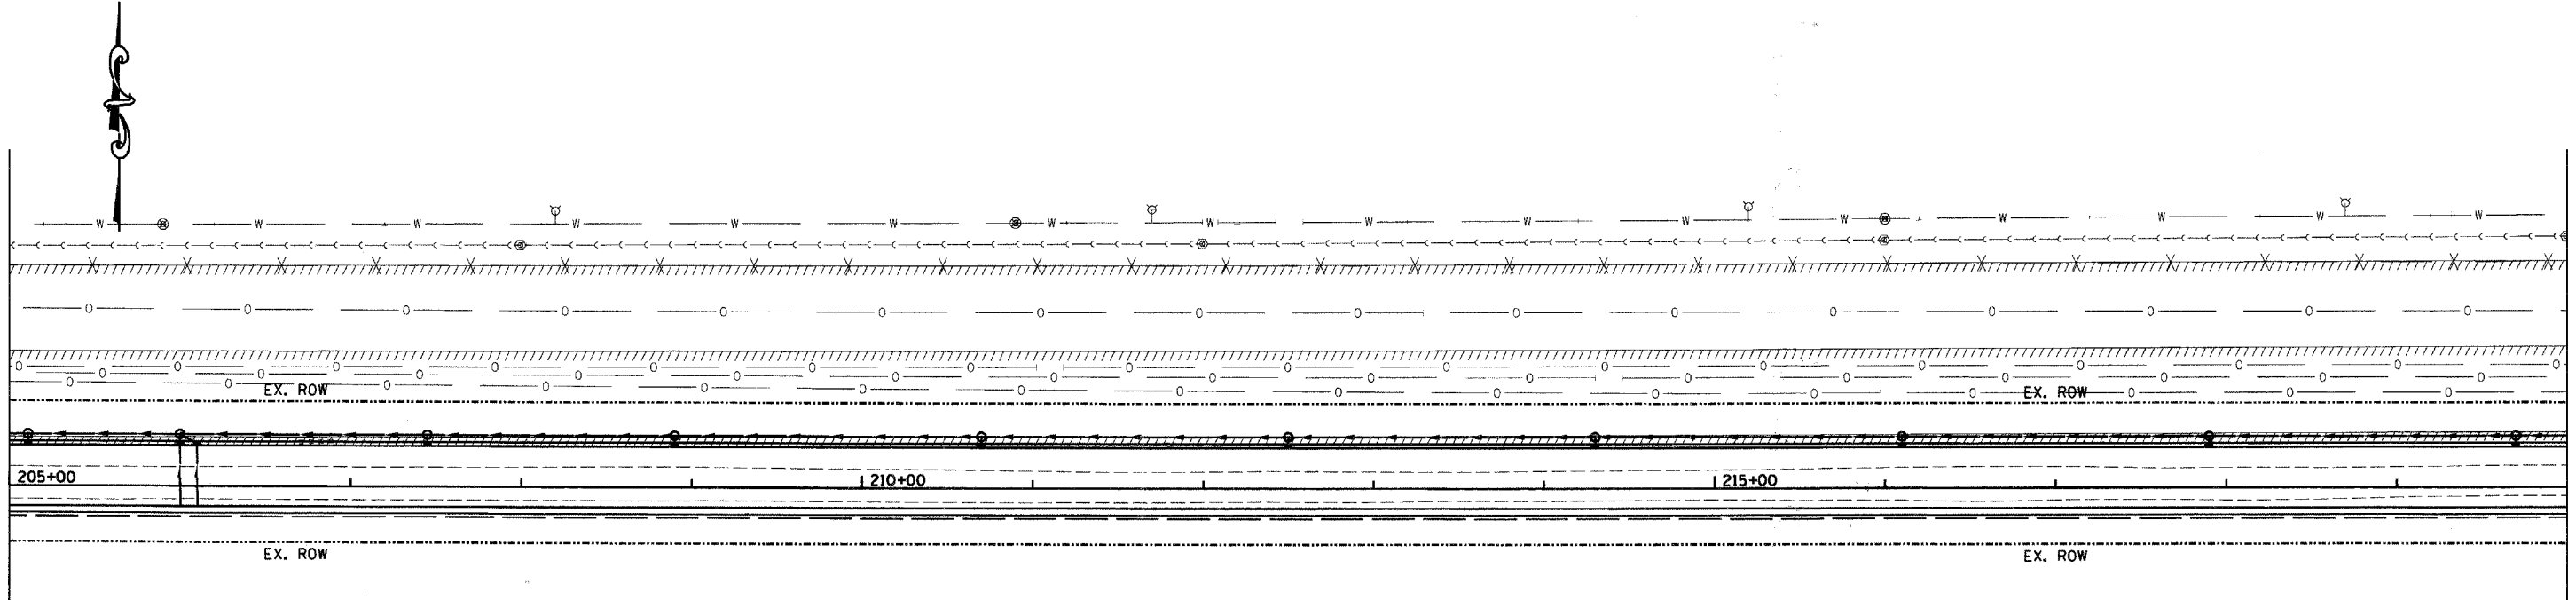

LEGEND

- CONSTRUCTION WORK ZONE
- TYPE III BARRICADE WITH FLASHING LIGHTS
- SIGN

NOTES

LOCAL ACCESS TO SOUTH ARSENAL ROAD
RESIDENCES MUST BE MAINTAINED
DURING CONSTRUCTION

6/16/2008 8:47:01 AM C:\projects\South Arsenal Road\East\CD000000\Sheet\47.MOT_02.01.sht

ESI ESI CONSULTANTS, LTD
1875 N. MILLS STREET, SUITE 100
NAPERVILLE, IL 60563
630.423-7700
WWW.ESICONSULTANTS.LTD.COM
ILLINOIS DEPARTMENT OF PROFESSIONAL REGULATION REGISTRATION #184-003665

DESIGNED - JRS	REVISED -
DRAWN - DJN	REVISED -
CHECKED - MAR	REVISED -
DATE - 6/16/2008	REVISED -

STATE OF ILLINOIS
DEPARTMENT OF TRANSPORTATION

MAINTENANCE OF TRAFFIC PLAN
STAGE 2
SCALE: 1"=50' SHEET NO. OF SHEETS STA. 190+00 TO STA. 220+00

F.A. RTE.	SECTION	COUNTY	TOTAL SHEETS	SHEET NO.
	08-00039-00-FP	WILL	89	47
FED. ROAD DIST. NO.		ILLINOIS FED. AID PROJECT		
CONTRACT NO. 63066				