
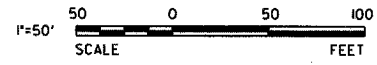




MATCH LINE STA. 220+00

MATCH LINE STA. 235+00


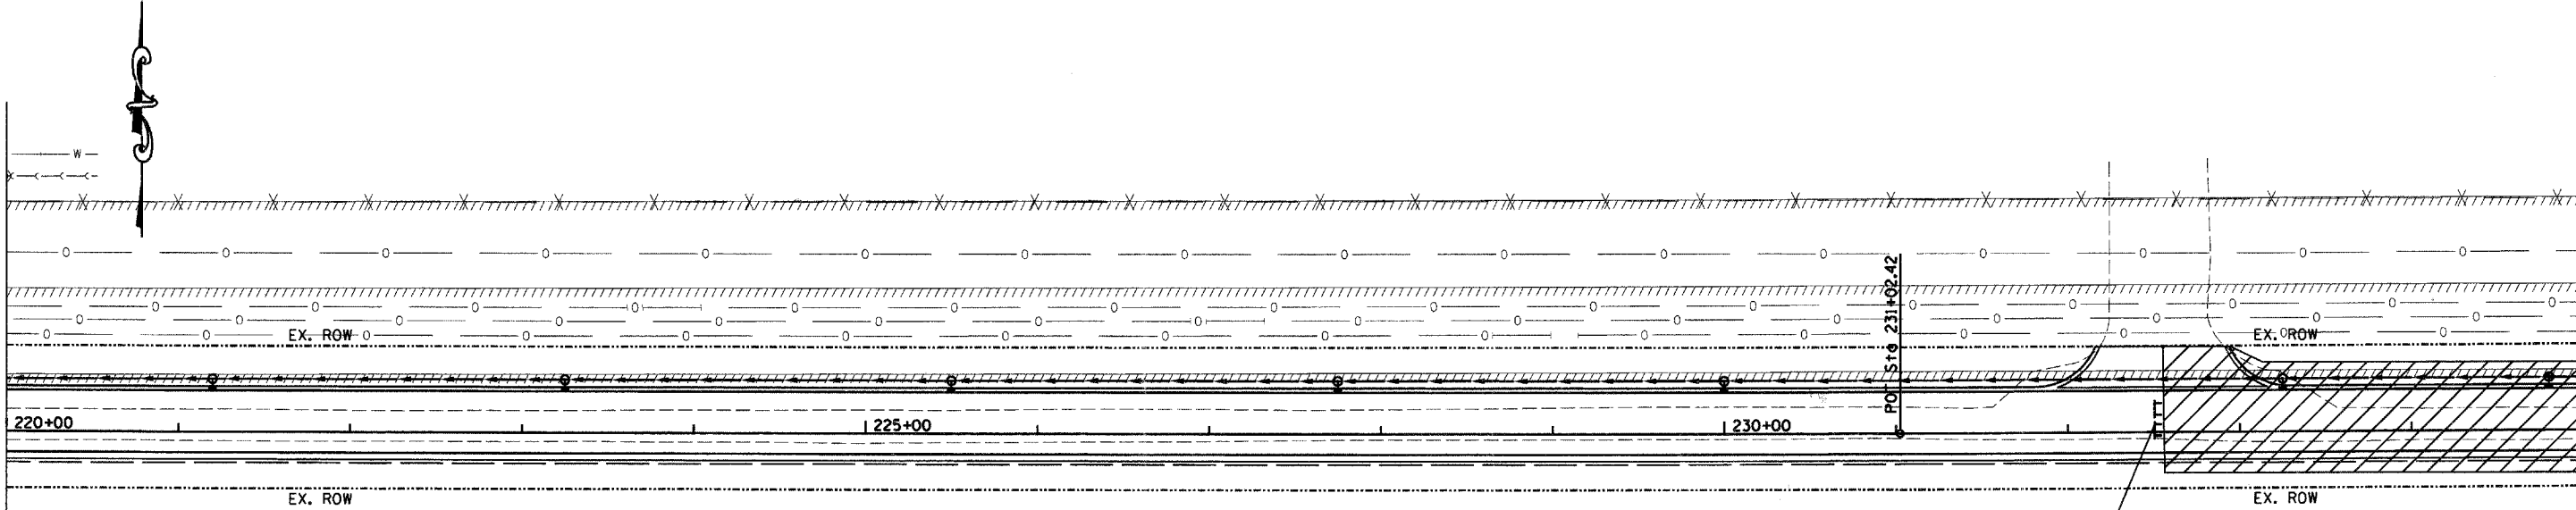



MATCH LINE STA. 235+00

MATCH LINE STA. 250+00

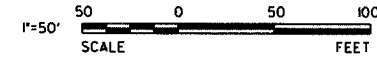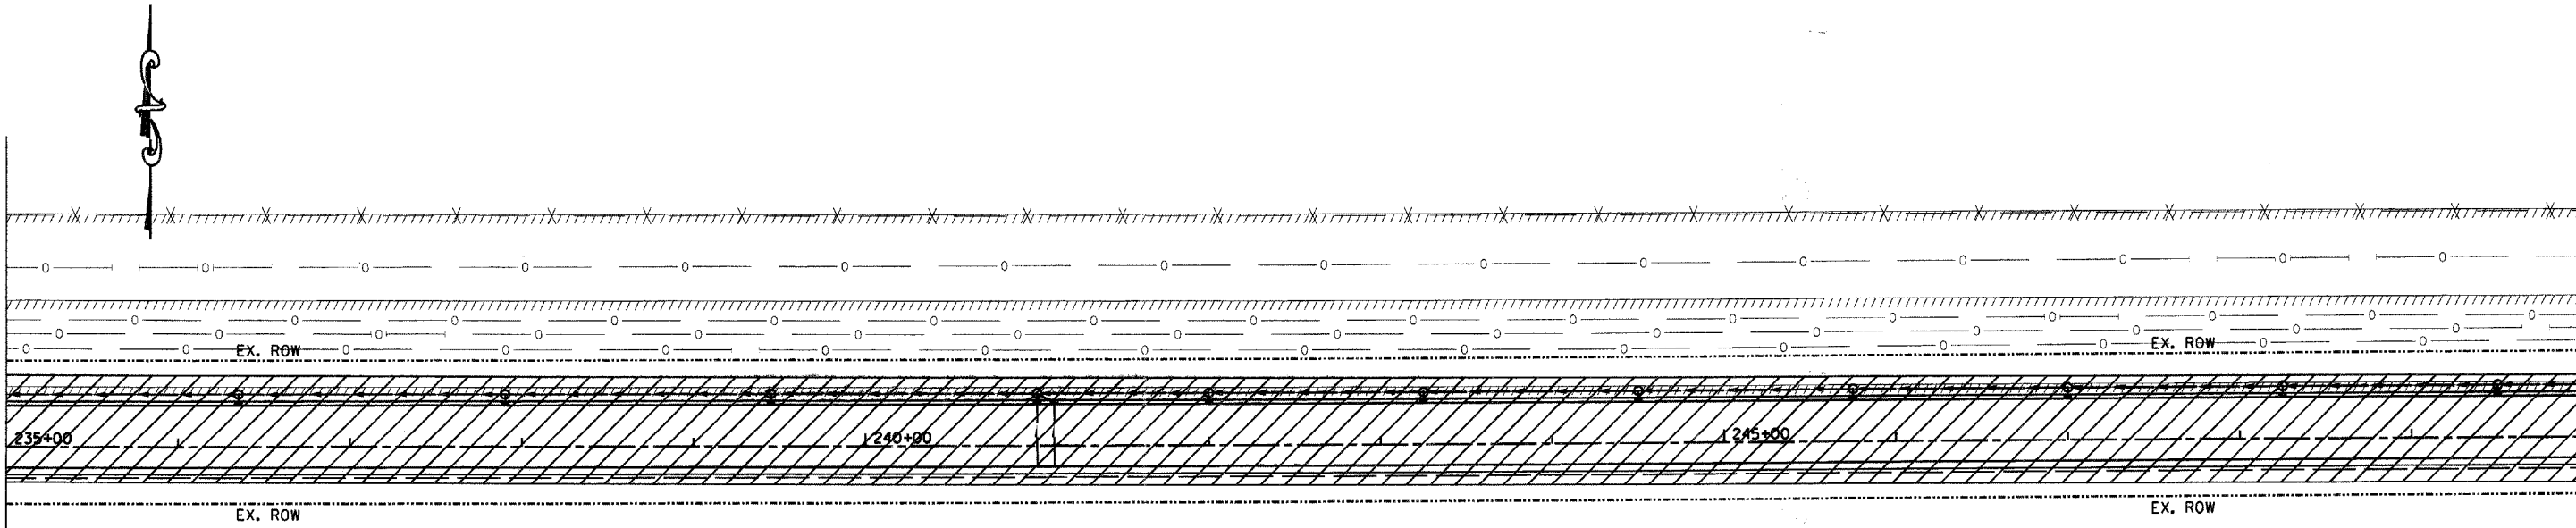

LEGEND

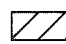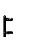-  CONSTRUCTION WORK ZONE
-  TYPE III BARRICADE WITH FLASHING LIGHTS
-  SIGN

NOTES

LOCAL ACCESS TO SOUTH ARSENAL ROAD RESIDENCES MUST BE MAINTAINED DURING CONSTRUCTION

6/16/2008 ESICONSULTANTS@South Arsenal Road.Esics\Road\148 MOI.02.02.sht

ESI ESI CONSULTANTS, LTD
 1078 N. MILL STREET, SUITE 100
 NAPERVILLE, IL 60563
 (630) 425-7700
 WWW.ESICONSULTANTS.LTD.COM
 ILLINOIS DEPARTMENT OF PROFESSIONAL REGULATION REGISTRATION #184-003686

DESIGNED - JRS	REVISED -
DRAWN - DJN	REVISED -
CHECKED - MAR	REVISED -
DATE - 6/16/2008	REVISED -

STATE OF ILLINOIS
DEPARTMENT OF TRANSPORTATION

MAINTENANCE OF TRAFFIC PLAN
 STAGE 2
 SCALE: 1"=20' SHEET NO. OF SHEETS STA. 220+00 TO STA. 250+00

F.A. RTE.	SECTION	COUNTY	TOTAL SHEETS	SHEET NO.
	08-00039-00-FP	WILL	89	48
FED. ROAD DIST. NO.			ILLINOIS FED. AID PROJECT	
			CONTRACT NO. 63066	