


F.A. RTE.	SECTION	COUNTY	TOTAL SHEETS	SHEET NO.
	08-00039-00-FP	WILL	89	67
STA. 206+00.00		TO STA. 208+00.00		
FED. ROAD DIST. NO.		ILLINOIS FED. AID PROJECT		

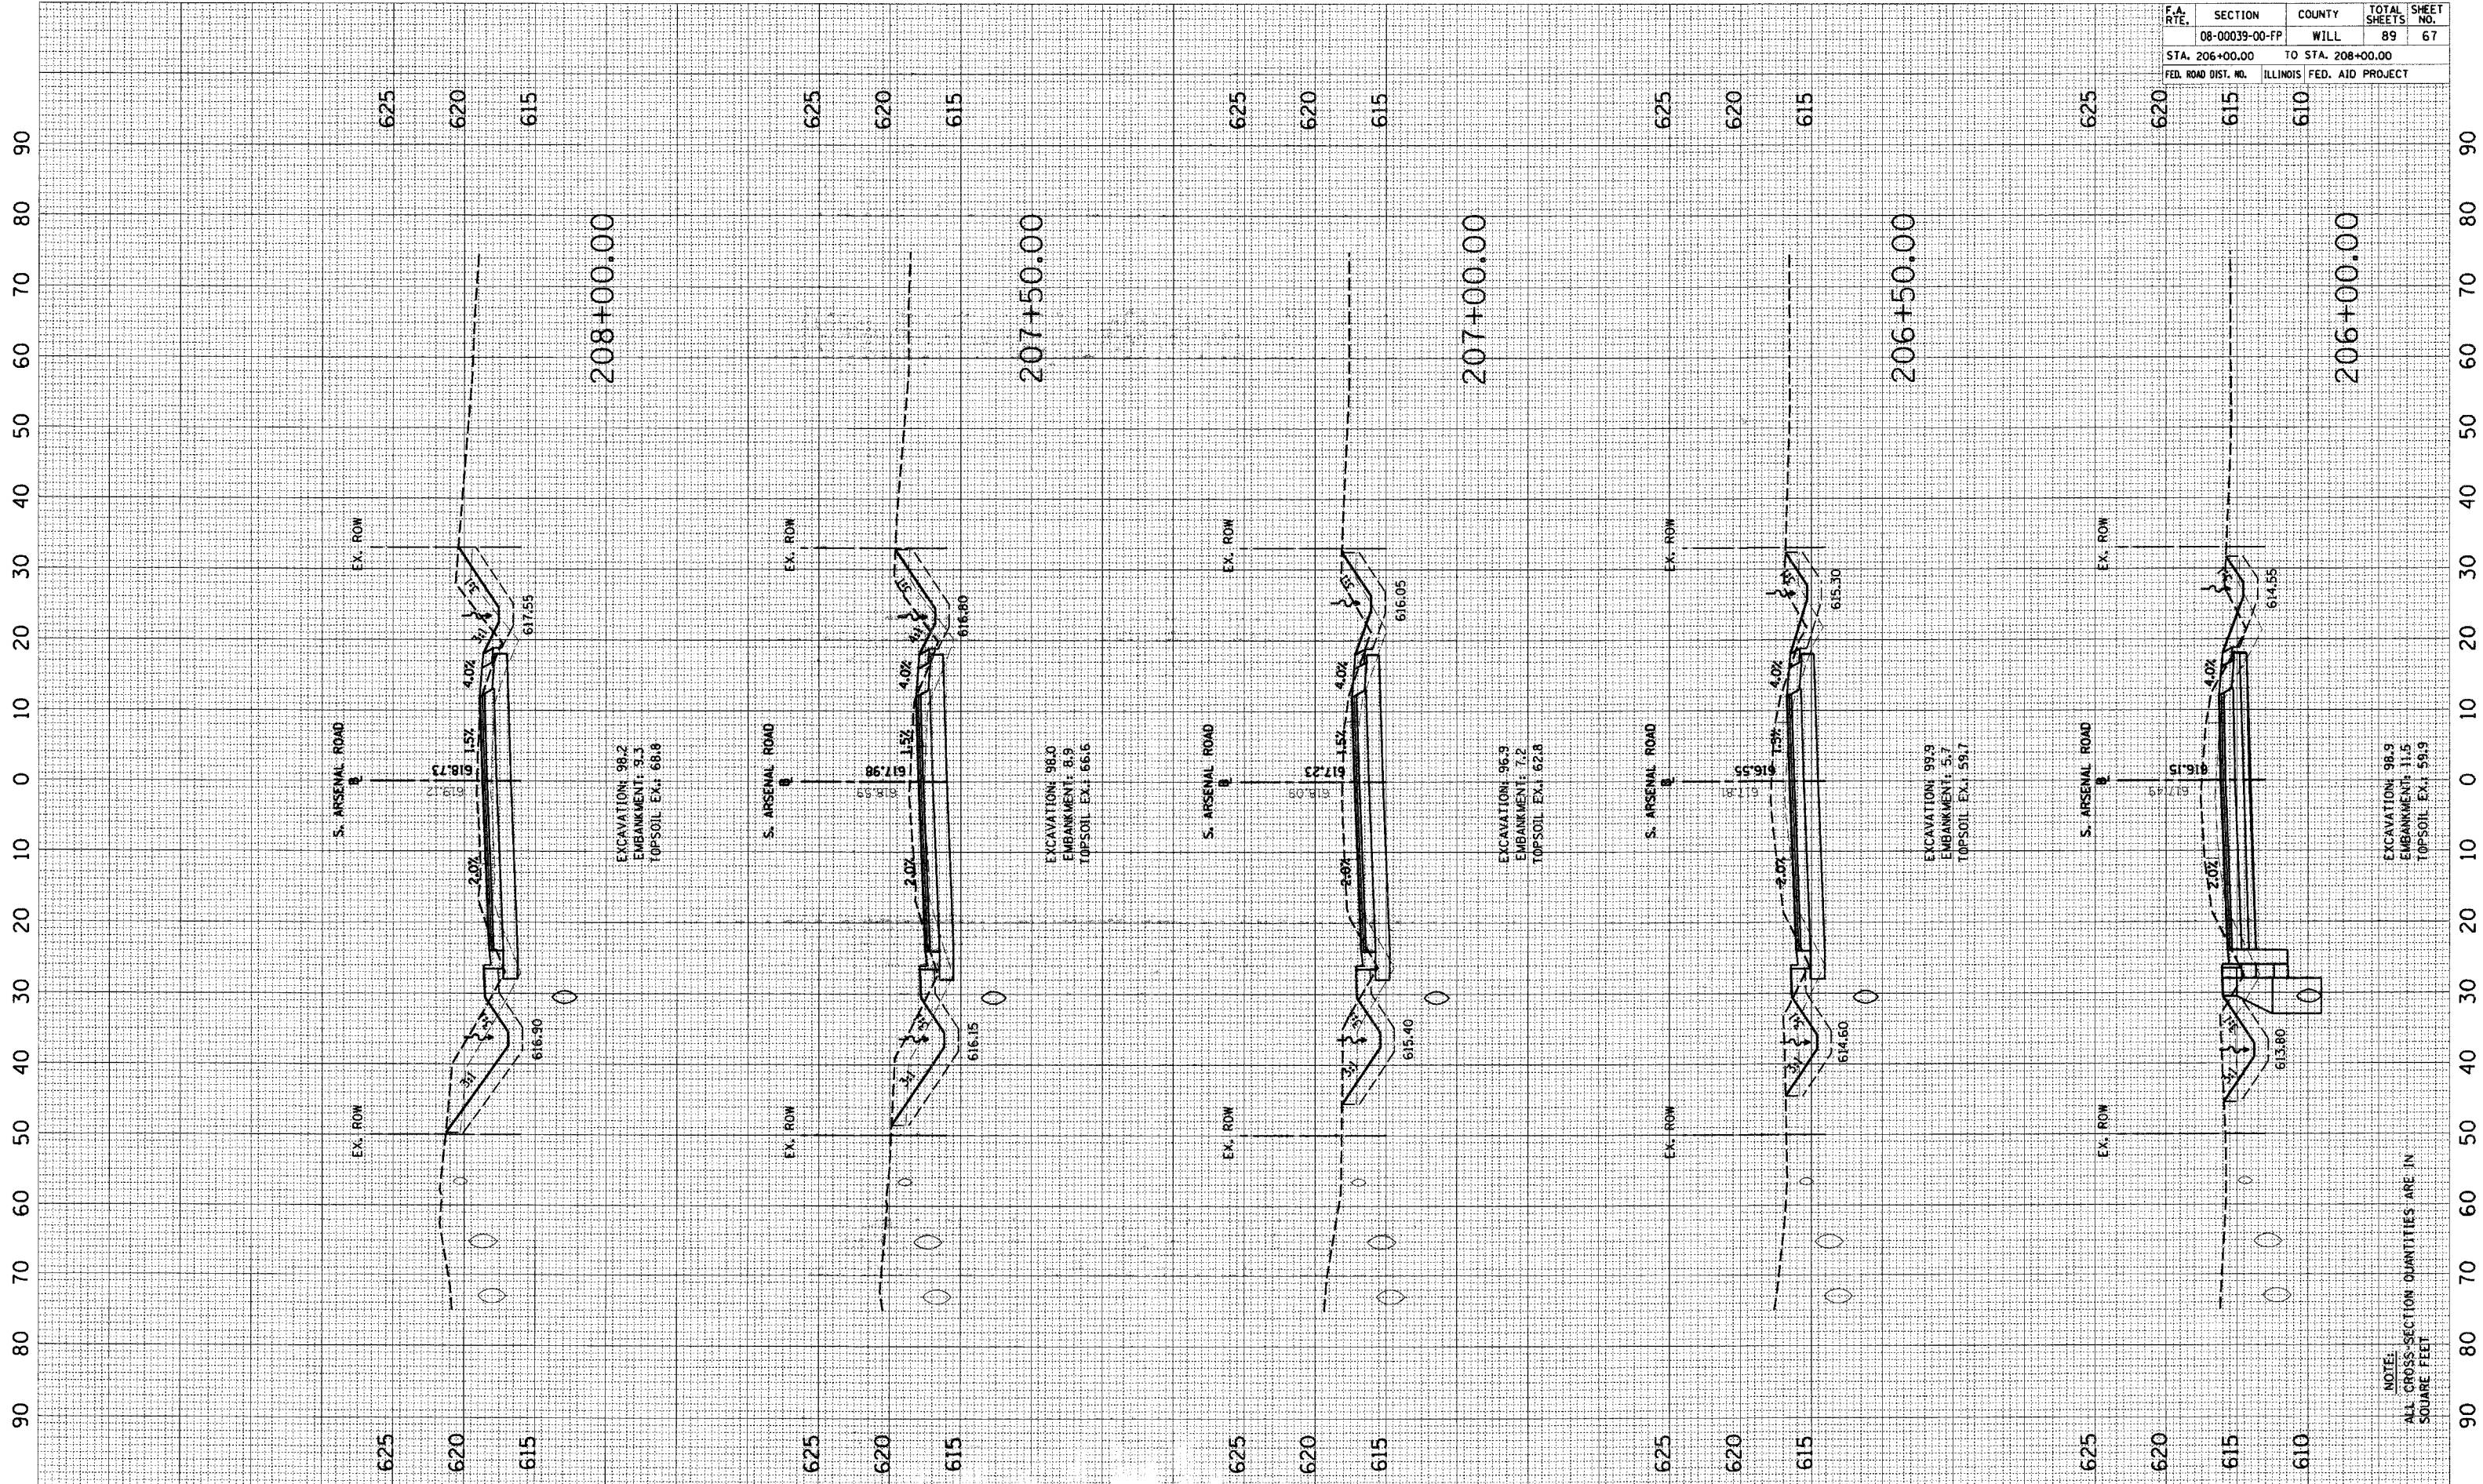

NOTE:  
ALL CROSS-SECTION QUANTITIES ARE IN  
SQUARE FEET