


F.A. RTE.	SECTION	COUNTY	TOTAL SHEETS	SHEET NO.
08-00039-00-FP	WILL	89	89	
STA. 257+57.17		TO STA. 259+00.17		
ILLINOIS FED. AID PROJECT				

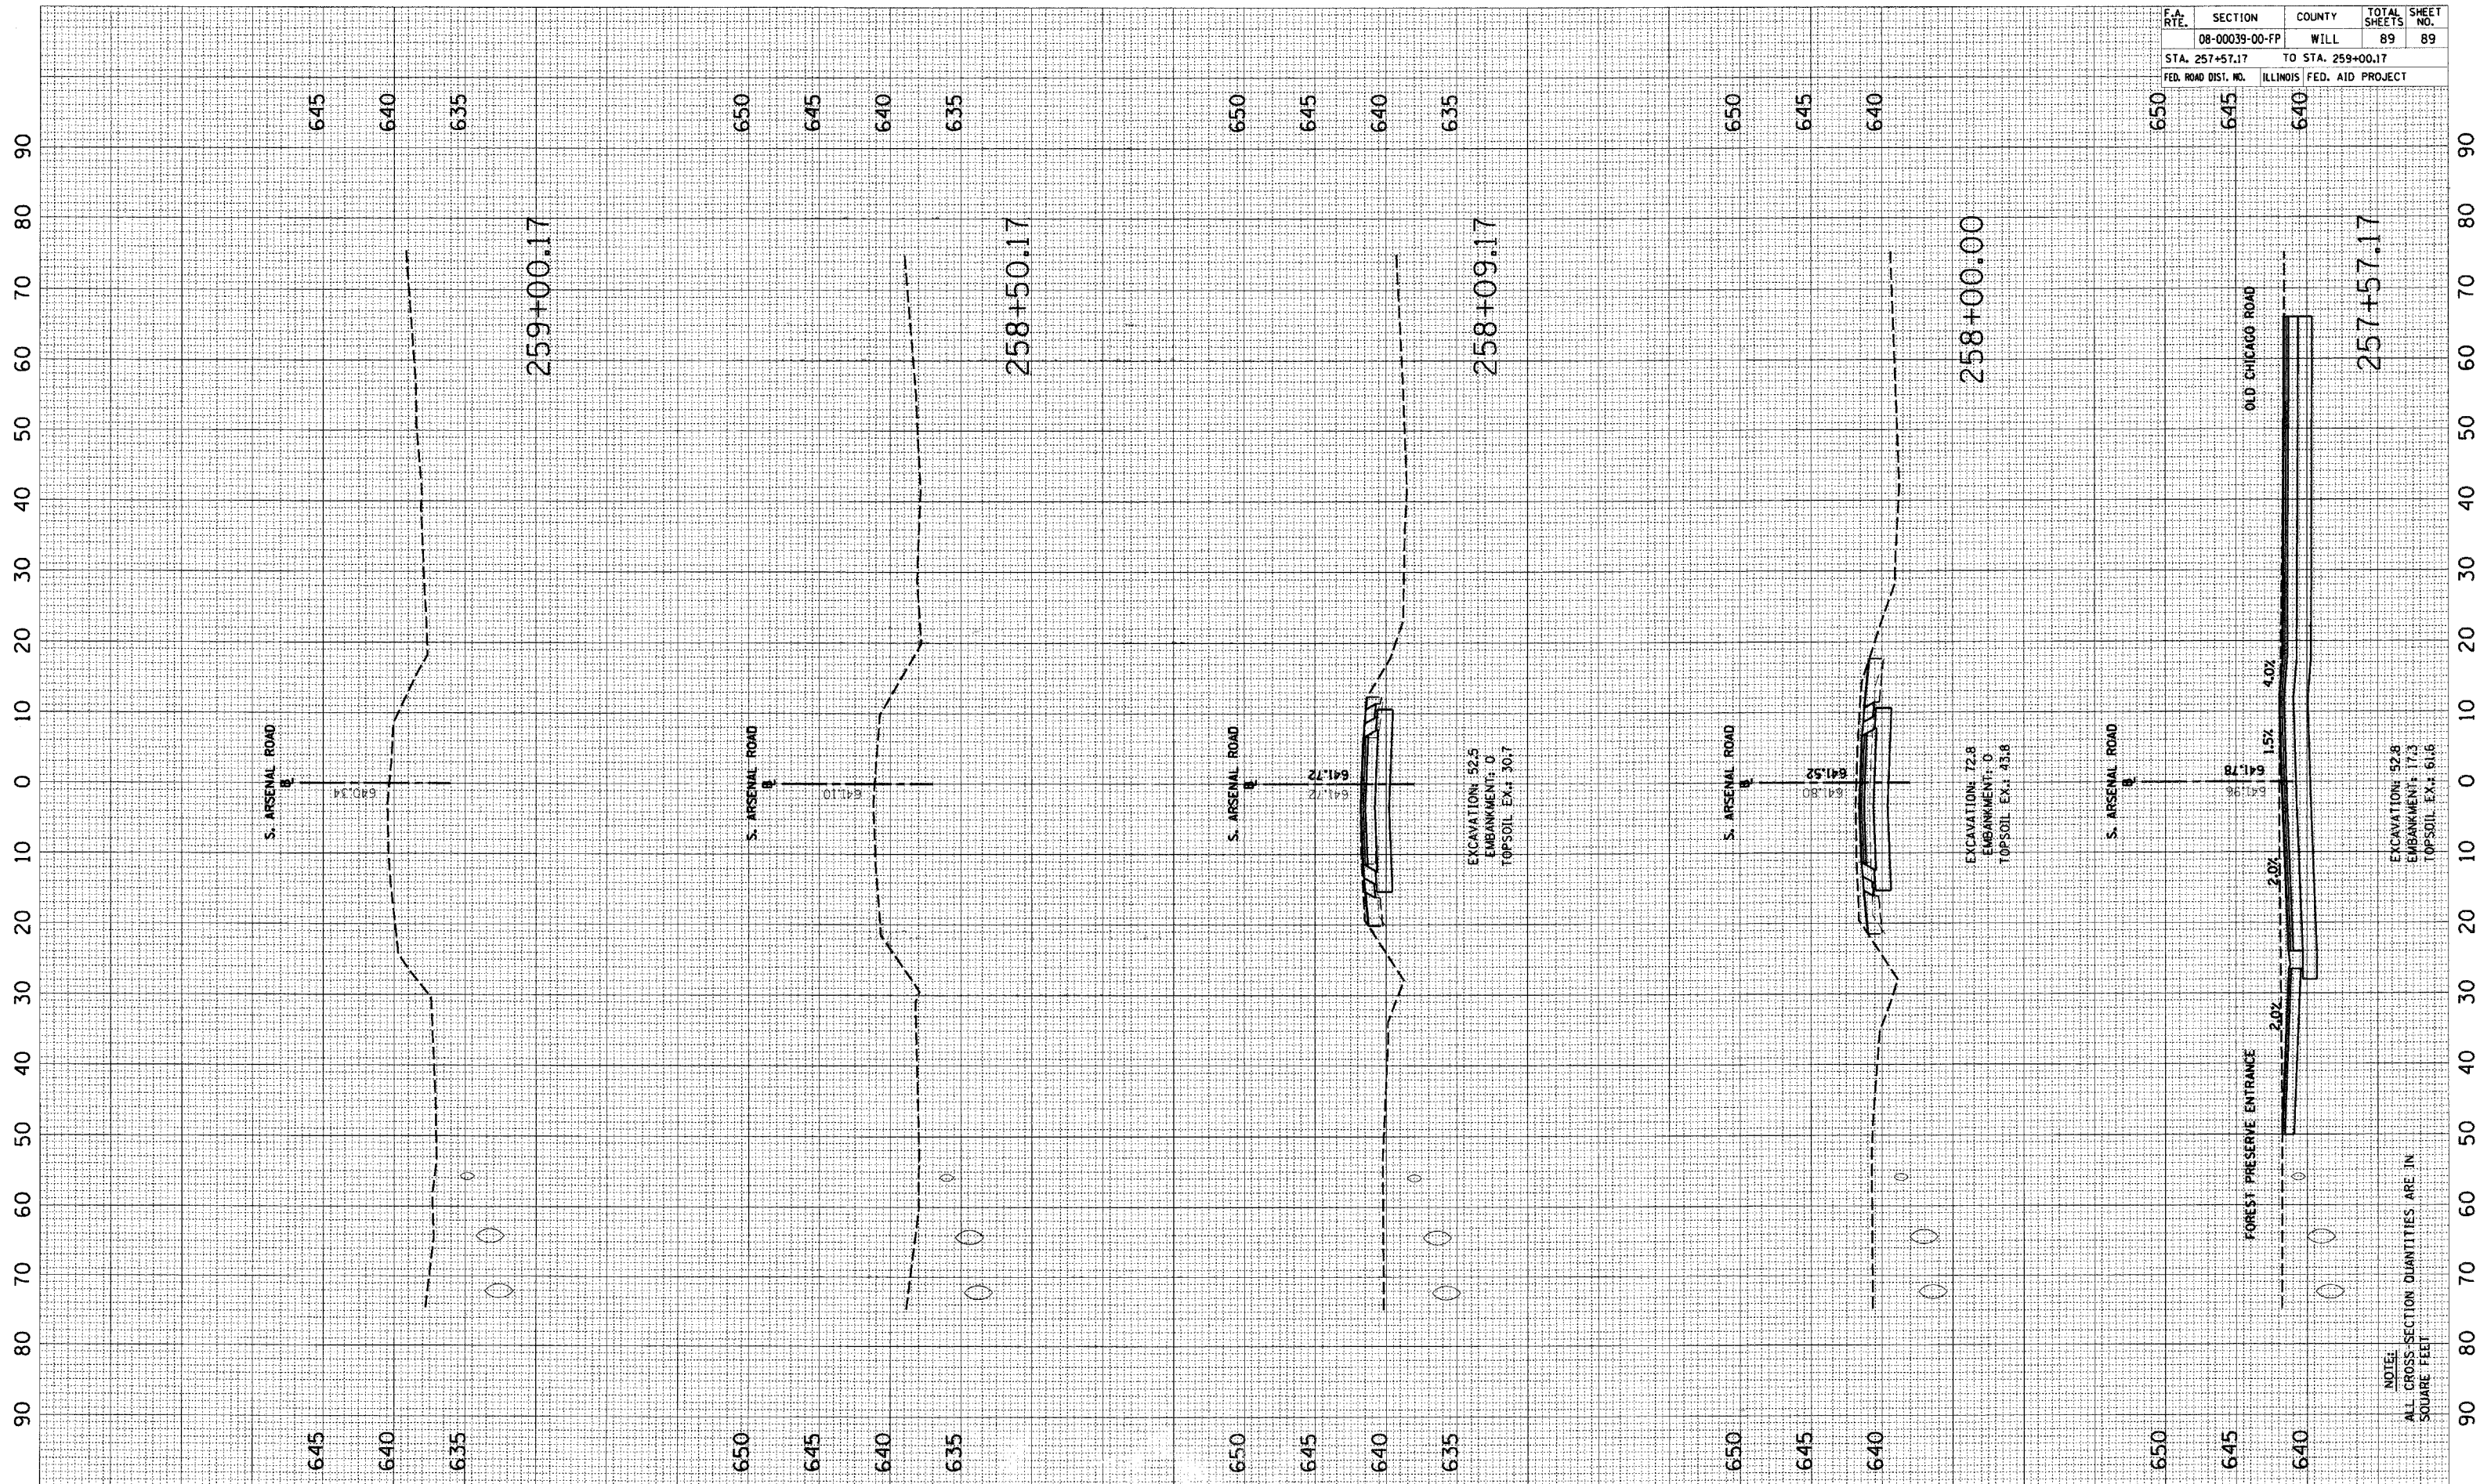

NOTE:  
ALL CROSS-SECTION QUANTITIES ARE IN  
SQUARE FEET