




F.A.S. RTE.	SECTION	COUNTY	TOTAL SHEETS	SHEET NO.
1177	(110,111)T	LEE	59	7
STA.		TO STA.		
FED. ROAD DIST. NO.	ILLINOIS	FED. AID PROJECT		

# STAGING TYPICALS

## CULVERT AT STA. 28 + 34

**GENERAL NOTES:**

1. CONSTRUCTION OF BOX CULVERT EXCEPT GRADING & SEEDING AT STA. 28+34 MUST BE COMPLETED DURING THE 21 DAY DETOUR OF THE OTHER CULVERTS IN THE PROJECT.
2. AGGREGATE SHOULDERS TYPE B SHALL BE PLACED AS A SAFETY SHOULDER DURING BOTH STAGE I AND II FOR TRAFFIC.
3. ONCE GUARDRAIL IS REMOVED BARRICADES WITH LIGHTS @ 50' CENTERS WILL BE USED ALONG THE SHOULDERS UNTIL END SECTIONS ARE COMPLETED.
4. ONCE STAGE I AND II ARE COMPLETED THE CLASS C PATCH MUST BE COMPLETED THE FOLLOWING DAY.
5. OVERNIGHT SIGNING SHALL CONSIST OF "ROAD CONSTRUCTION AHEAD", "LOOSE GRAVEL" W8-7(O)48 & 35 mph ADVISORY PLATE AT 500 FT SPACINGS WITH FLASHERS PLACED ON THE SIGNS.

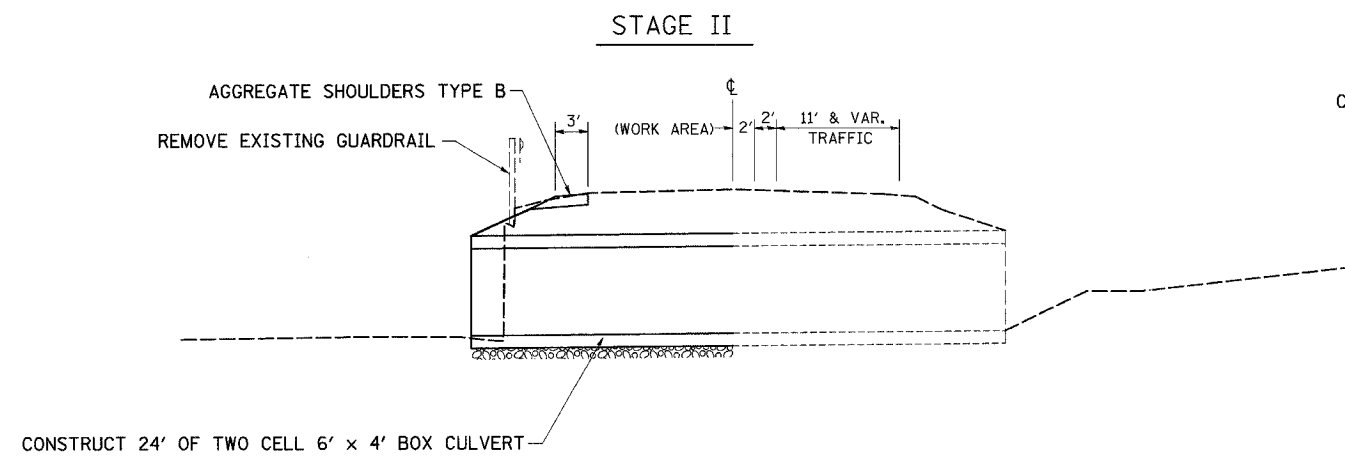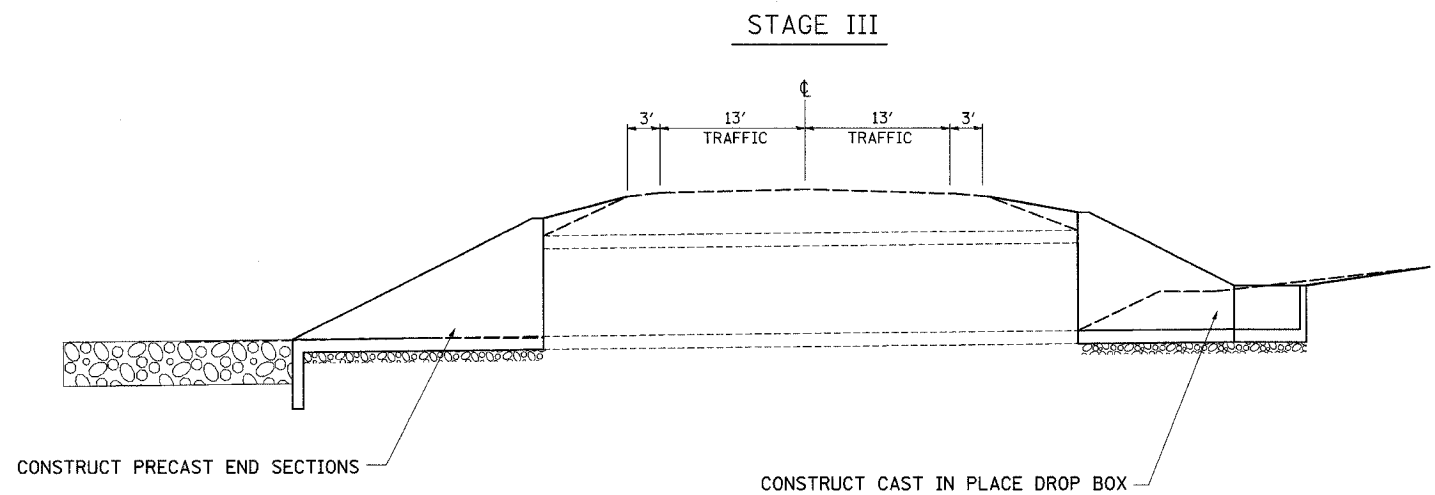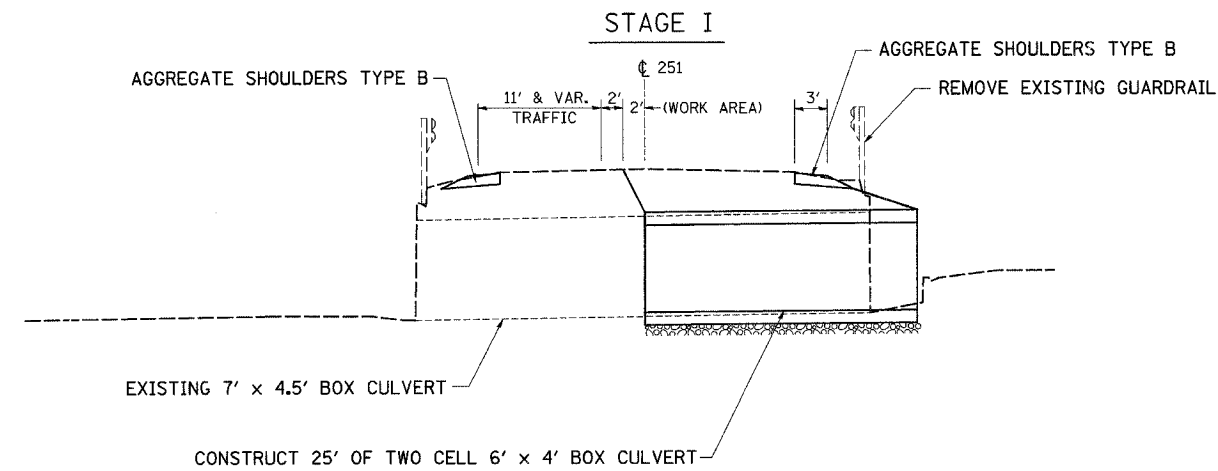

PLOT DATE = Tue Feb 26 11:04:48 2008  
 FILE NAME = c:\projects\2008107\100107.dwg  
 SCALE = 1/8" = 1'-0"  
 USER =