


F.A.S. RTE.	SECTION	COUNTY	TOTAL SHEETS	SHEET NO.
1177	(110,111)T	LEE	59	17
STA.		TO STA.		
FED. ROAD DIST. NO.		ILLINOIS	FED. AID PROJECT	

# STA. 277 + 15


## DOUBLE 54" EQUIVALENT ARCH PIPE CULVERT

DENNIS HENKEL

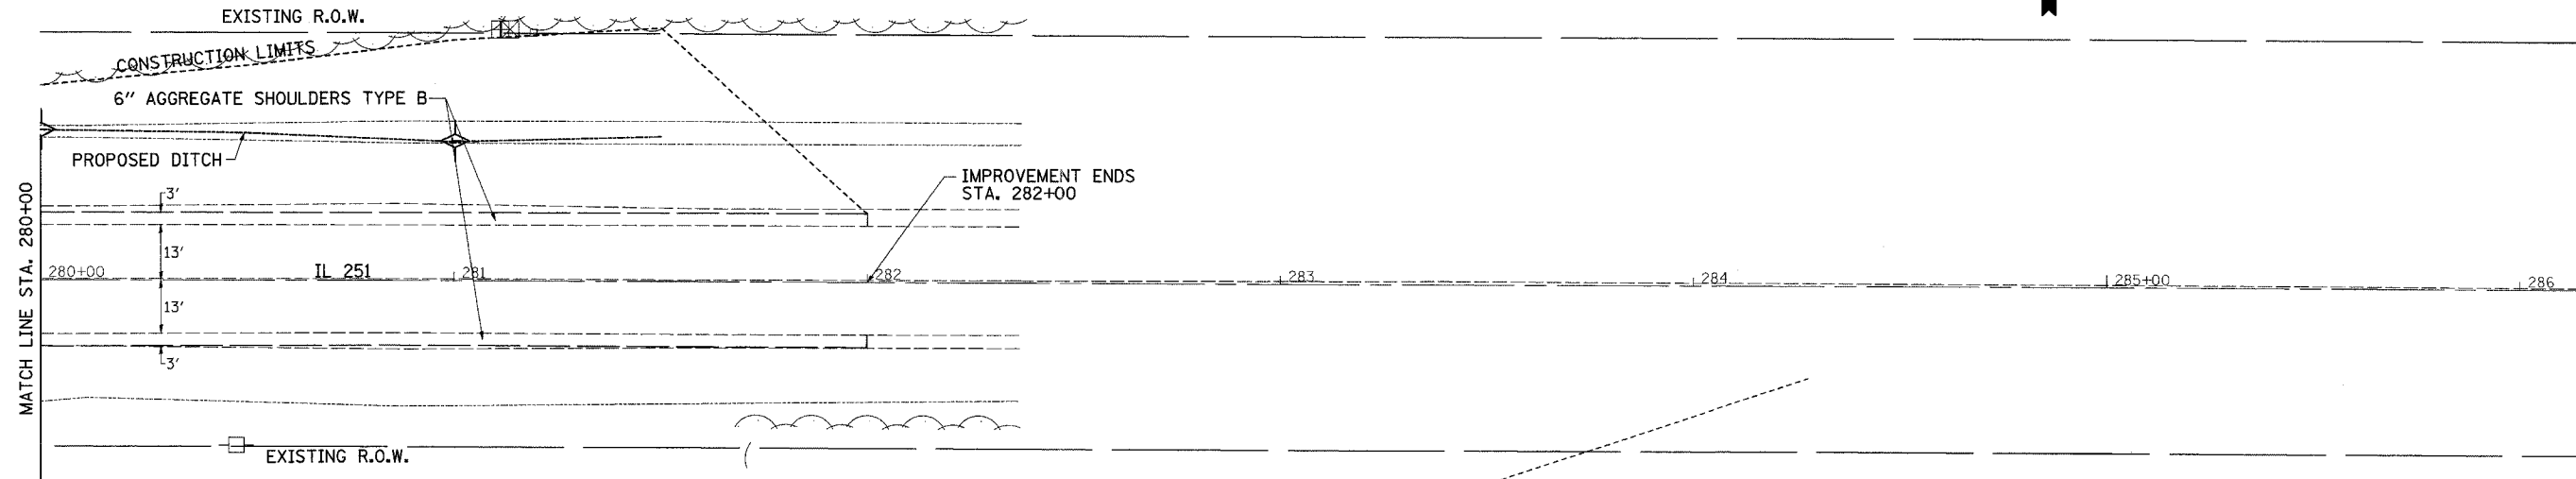

PATRICIA YATTONI, ETAL

TEMPORARY DITCH CHECK

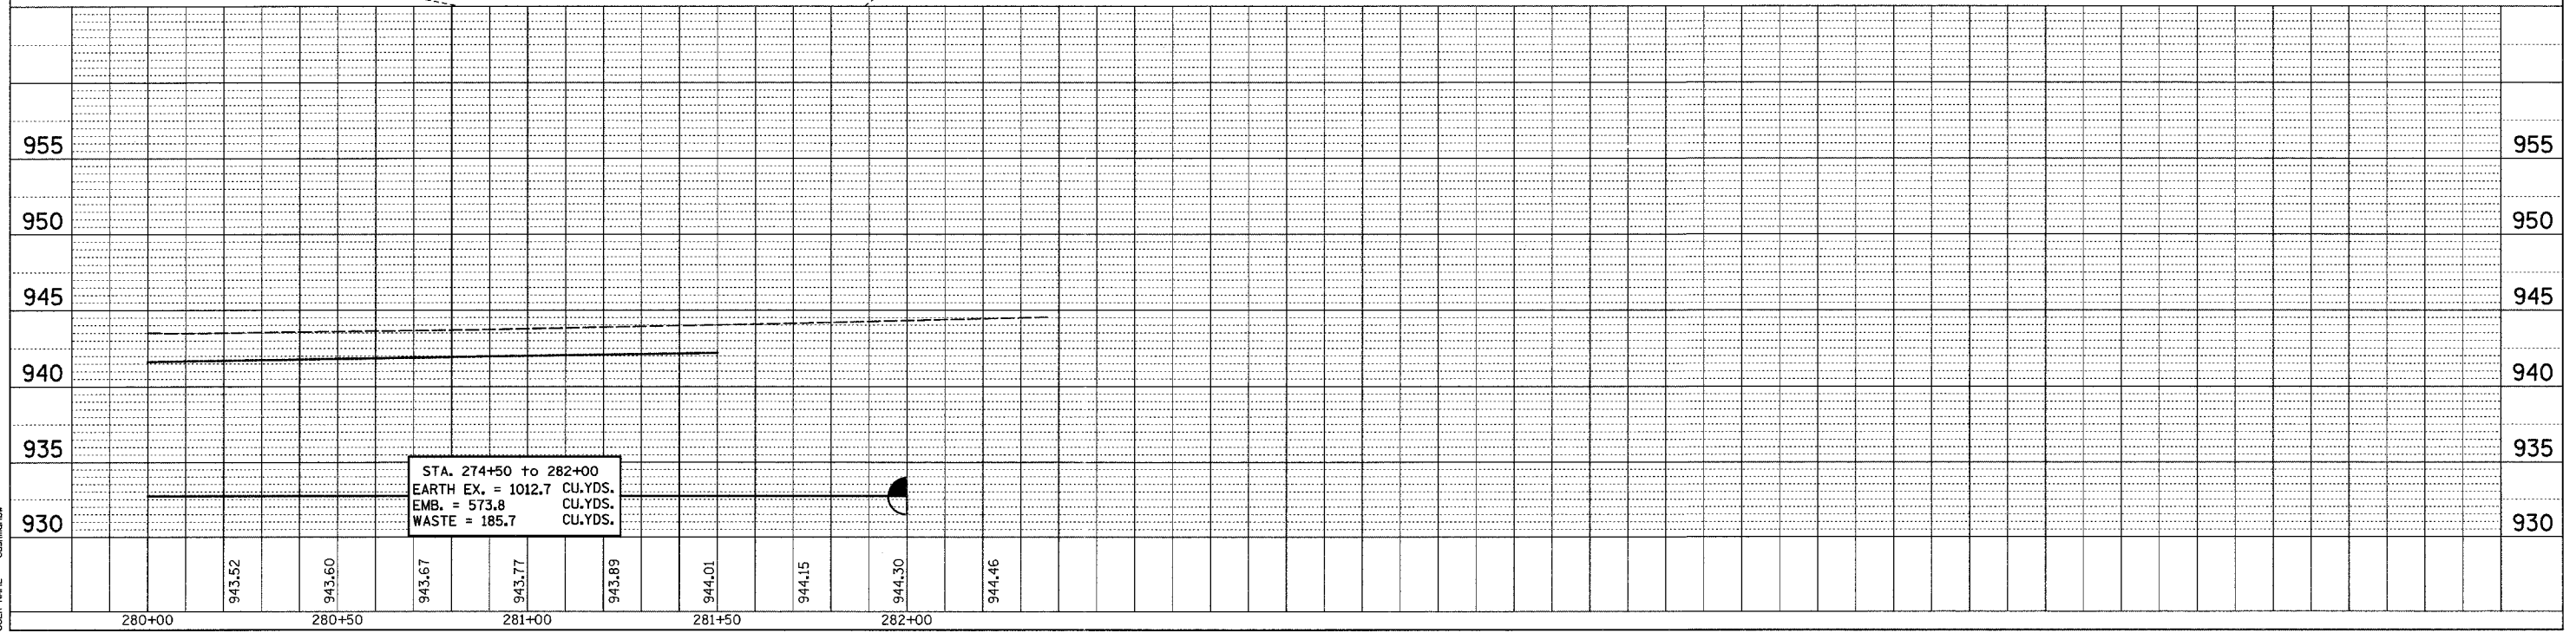

PLA. NO.	DATE
BY	
REVISIONS	
NO.	DESCRIPTION
1	ISSUED FOR CONSTRUCTION

PROFILE NO.	DATE
BY	
REVISIONS	
NO.	DESCRIPTION
1	ISSUED FOR CONSTRUCTION

PLOT DATE = Tue Feb 26 16:26:05 2008  
 FILE NAME = C:\Users\jg6677\Documents\208000\208000.dgn  
 PLOT SCALE = 20.0000' / 1" / IN.  
 USER NAME = cshammon