


F.A.S. RTE.	SECTION	COUNTY	TOTAL SHEETS	SHEET NO.
1177	(110,111)T	LEE	59	18
STA.		TO STA.		
FED. ROAD DIST. NO.		ILLINOIS FED. AID PROJECT		

RESOURCE BANK TRUST DEPT.

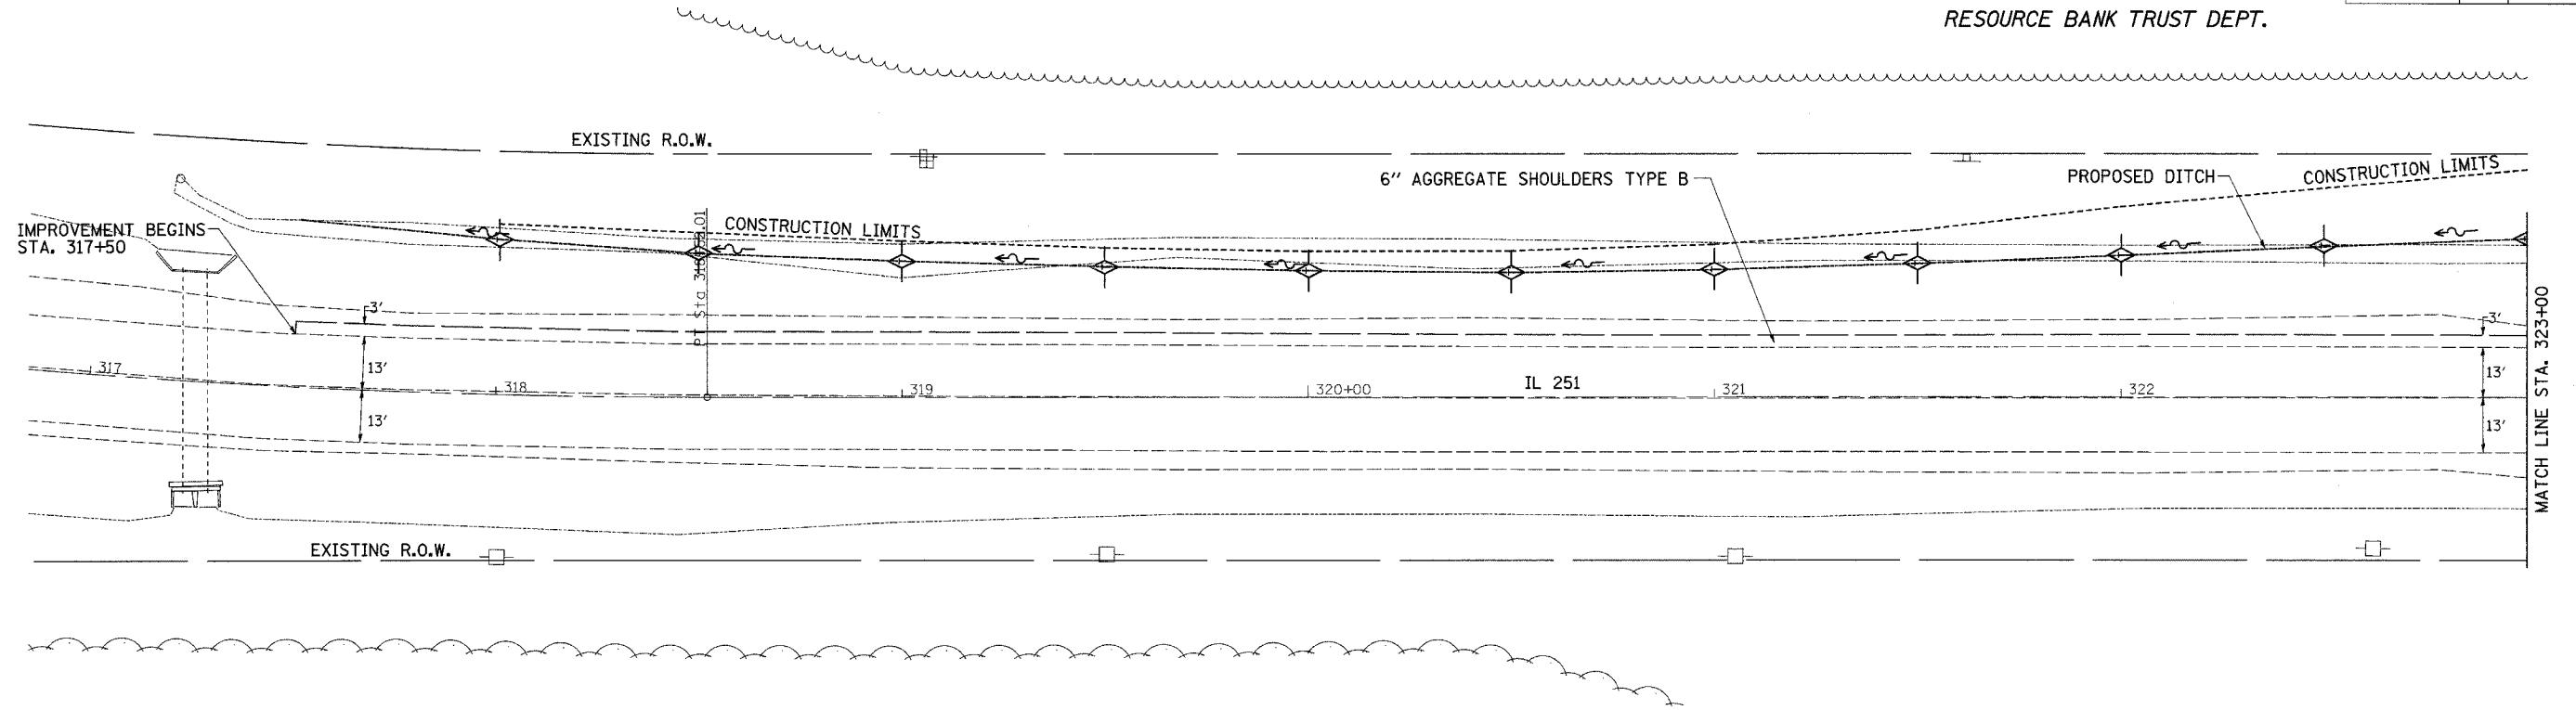


PL/	DATE
BY	
DESIGNED	
PLOTTED	
NOTE BOOK	
ALIGNED	
CHECKED	
NO.	
ADD FILE NAME	



TEMPORARY DITCH CHECK

PROFILE	DATE
REVISIONS	
PLOTTED	
NOTE BOOK	
GRADES CHECKED	
STRUCTURE NOTATIONS CHECKED	
NO.	
USER NAME	

PLOT DATE = Tue Feb 26 16:26:56 2008
 FILE NAME = c:\p01\64c72\64c72p18.dgn
 PLOT SCALE = 20.0000' / IN.
 USER NAME = cshahanb

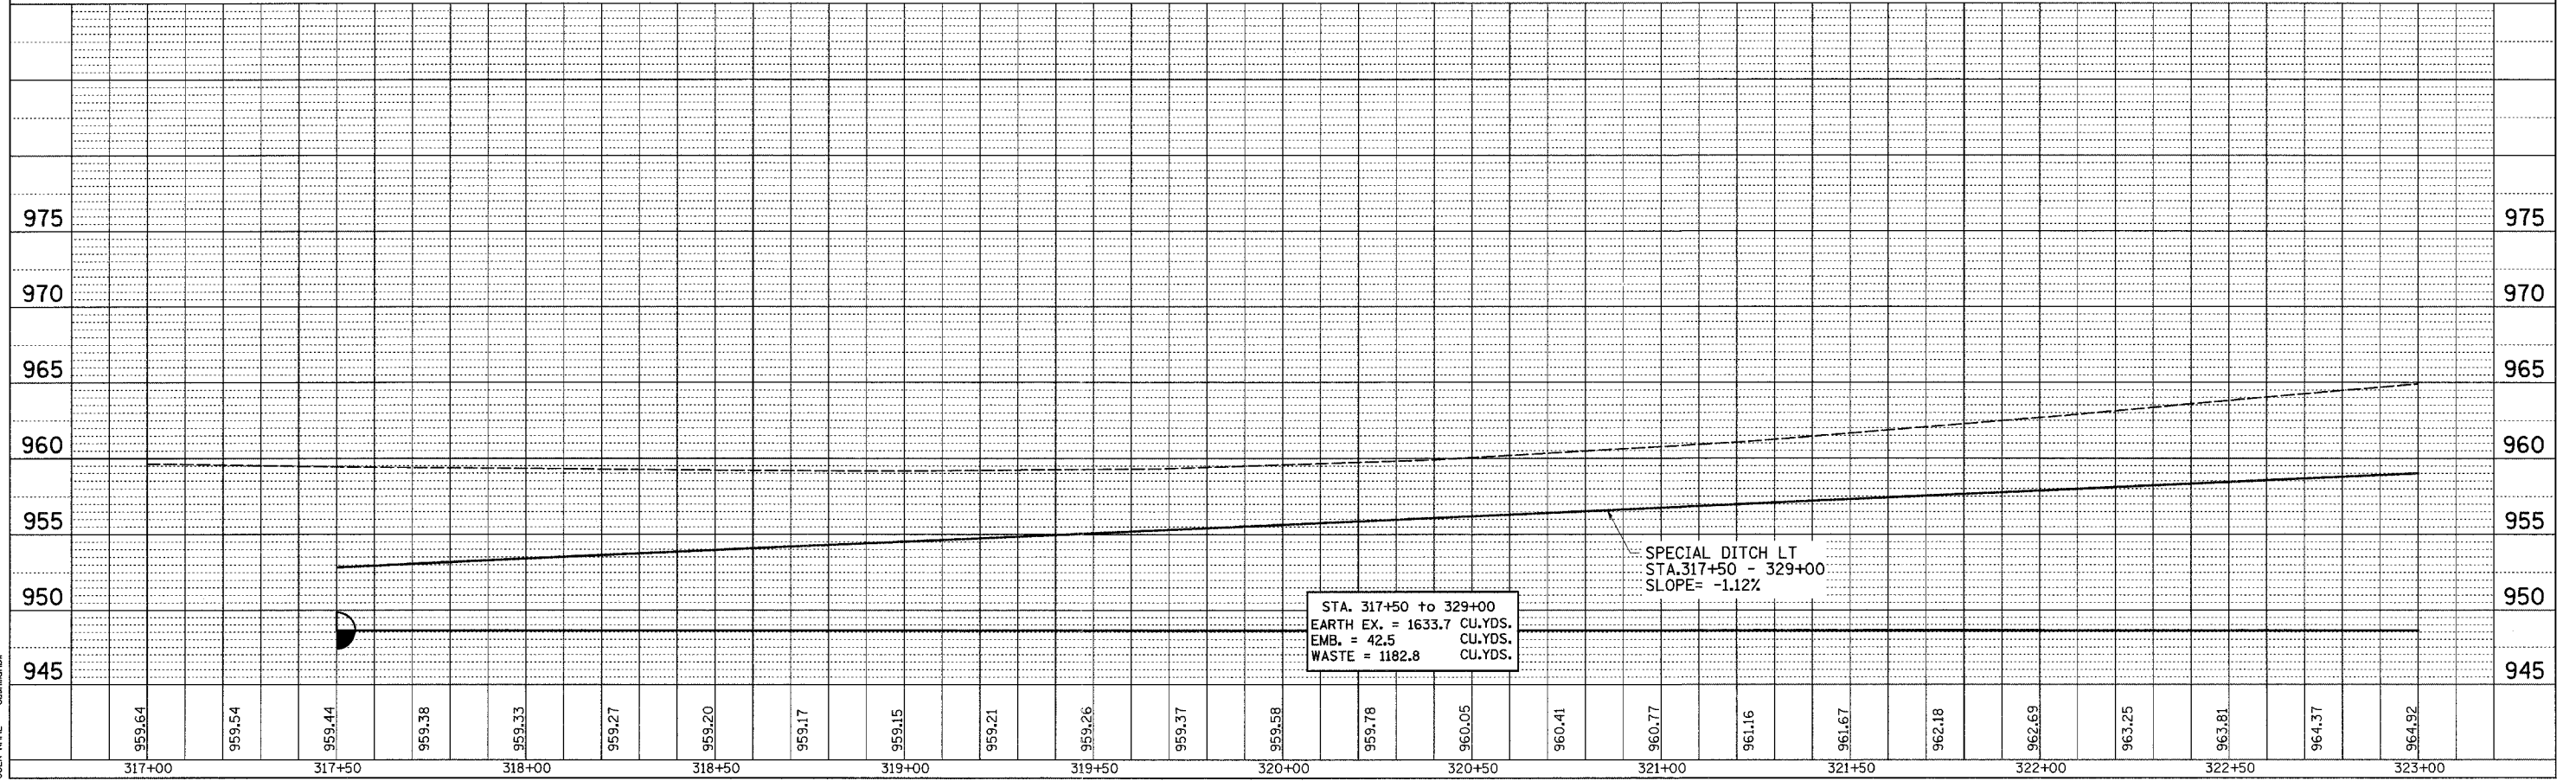

3' x 3' CULVERT TO BE PLUGGED