


F.A.S. RTE.	SECTION	COUNTY	TOTAL SHEETS	SHEET NO.
1177	(110,111)T	LEE	59	32
STA.		TO STA.		
FED. ROAD DIST. NO.	ILLINOIS	FED. AID PROJECT		

US 30 & BROOKLYN RD.

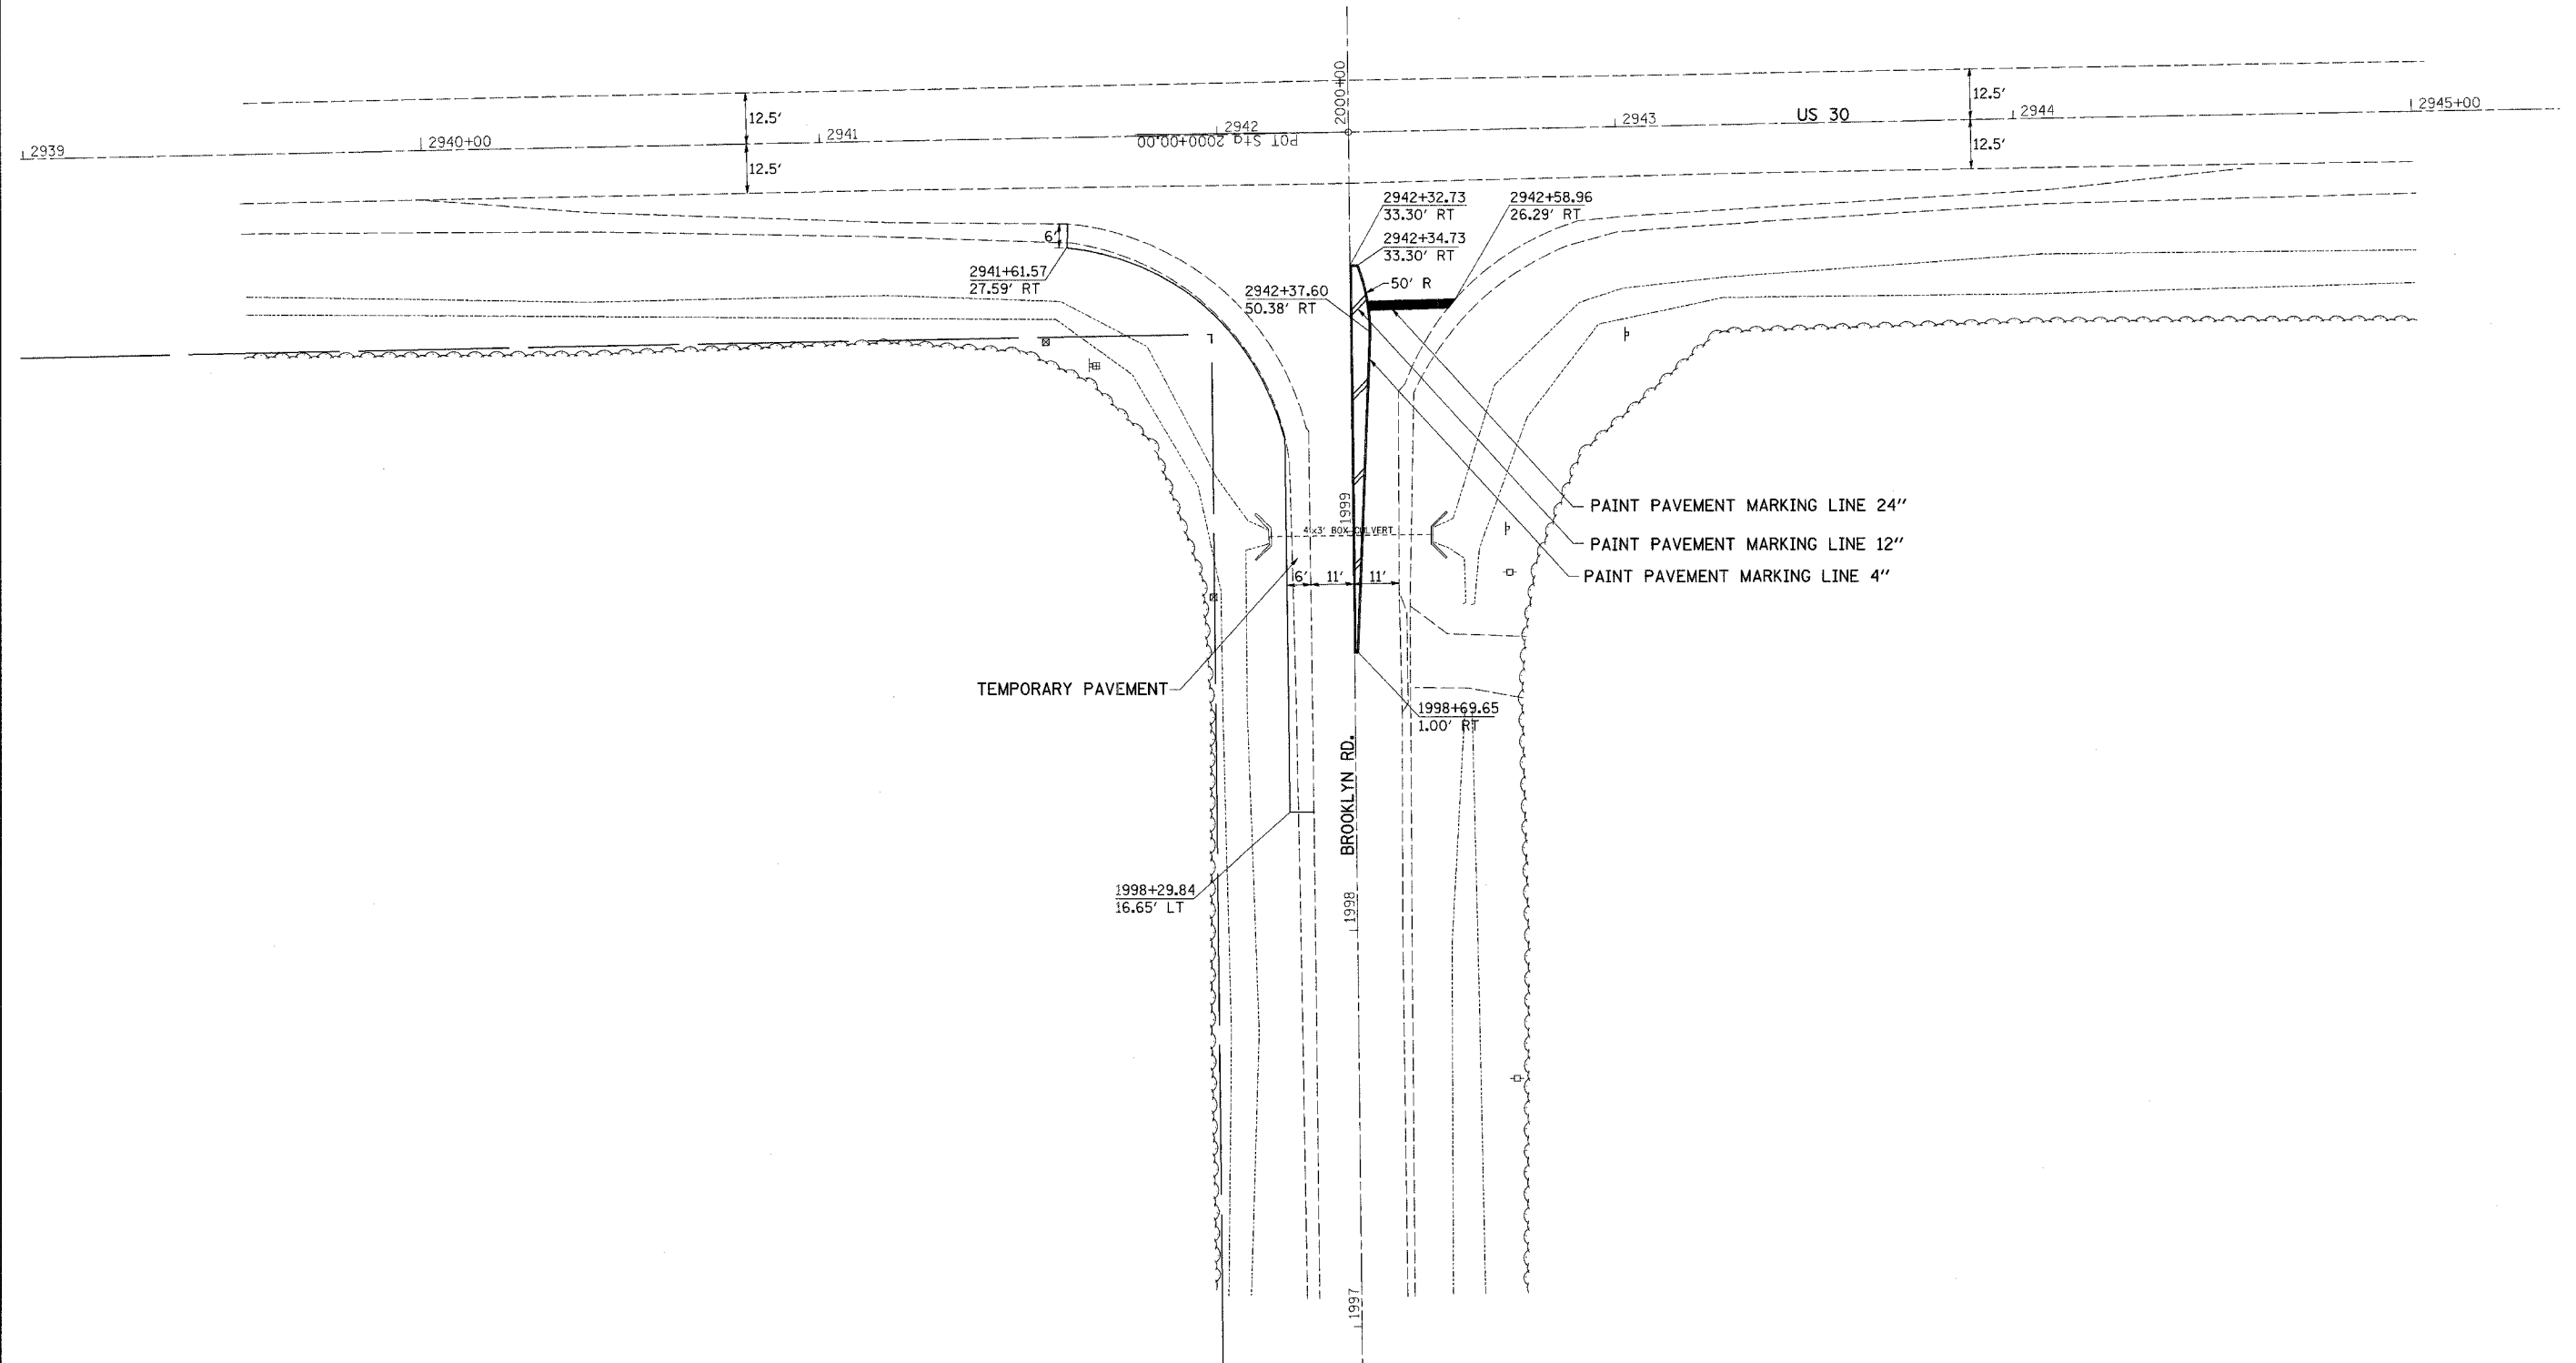

PLOT DATE = Tue Feb 28 10:30:17 2006
 PLOT NAME = 20060228103017.dgn
 PLOT SCALE = 20.0000 / IN.
 USER NAME = cushmanb