


F.A.S. RTE.	SECTION	COUNTY	TOTAL SHEETS	SHEET NO.
1177	(110,111)T	LEE	59	33
STA.		TO STA.		
FED. ROAD DIST. NO.	ILLINOIS	FED. AID PROJECT		

SPUR RD.

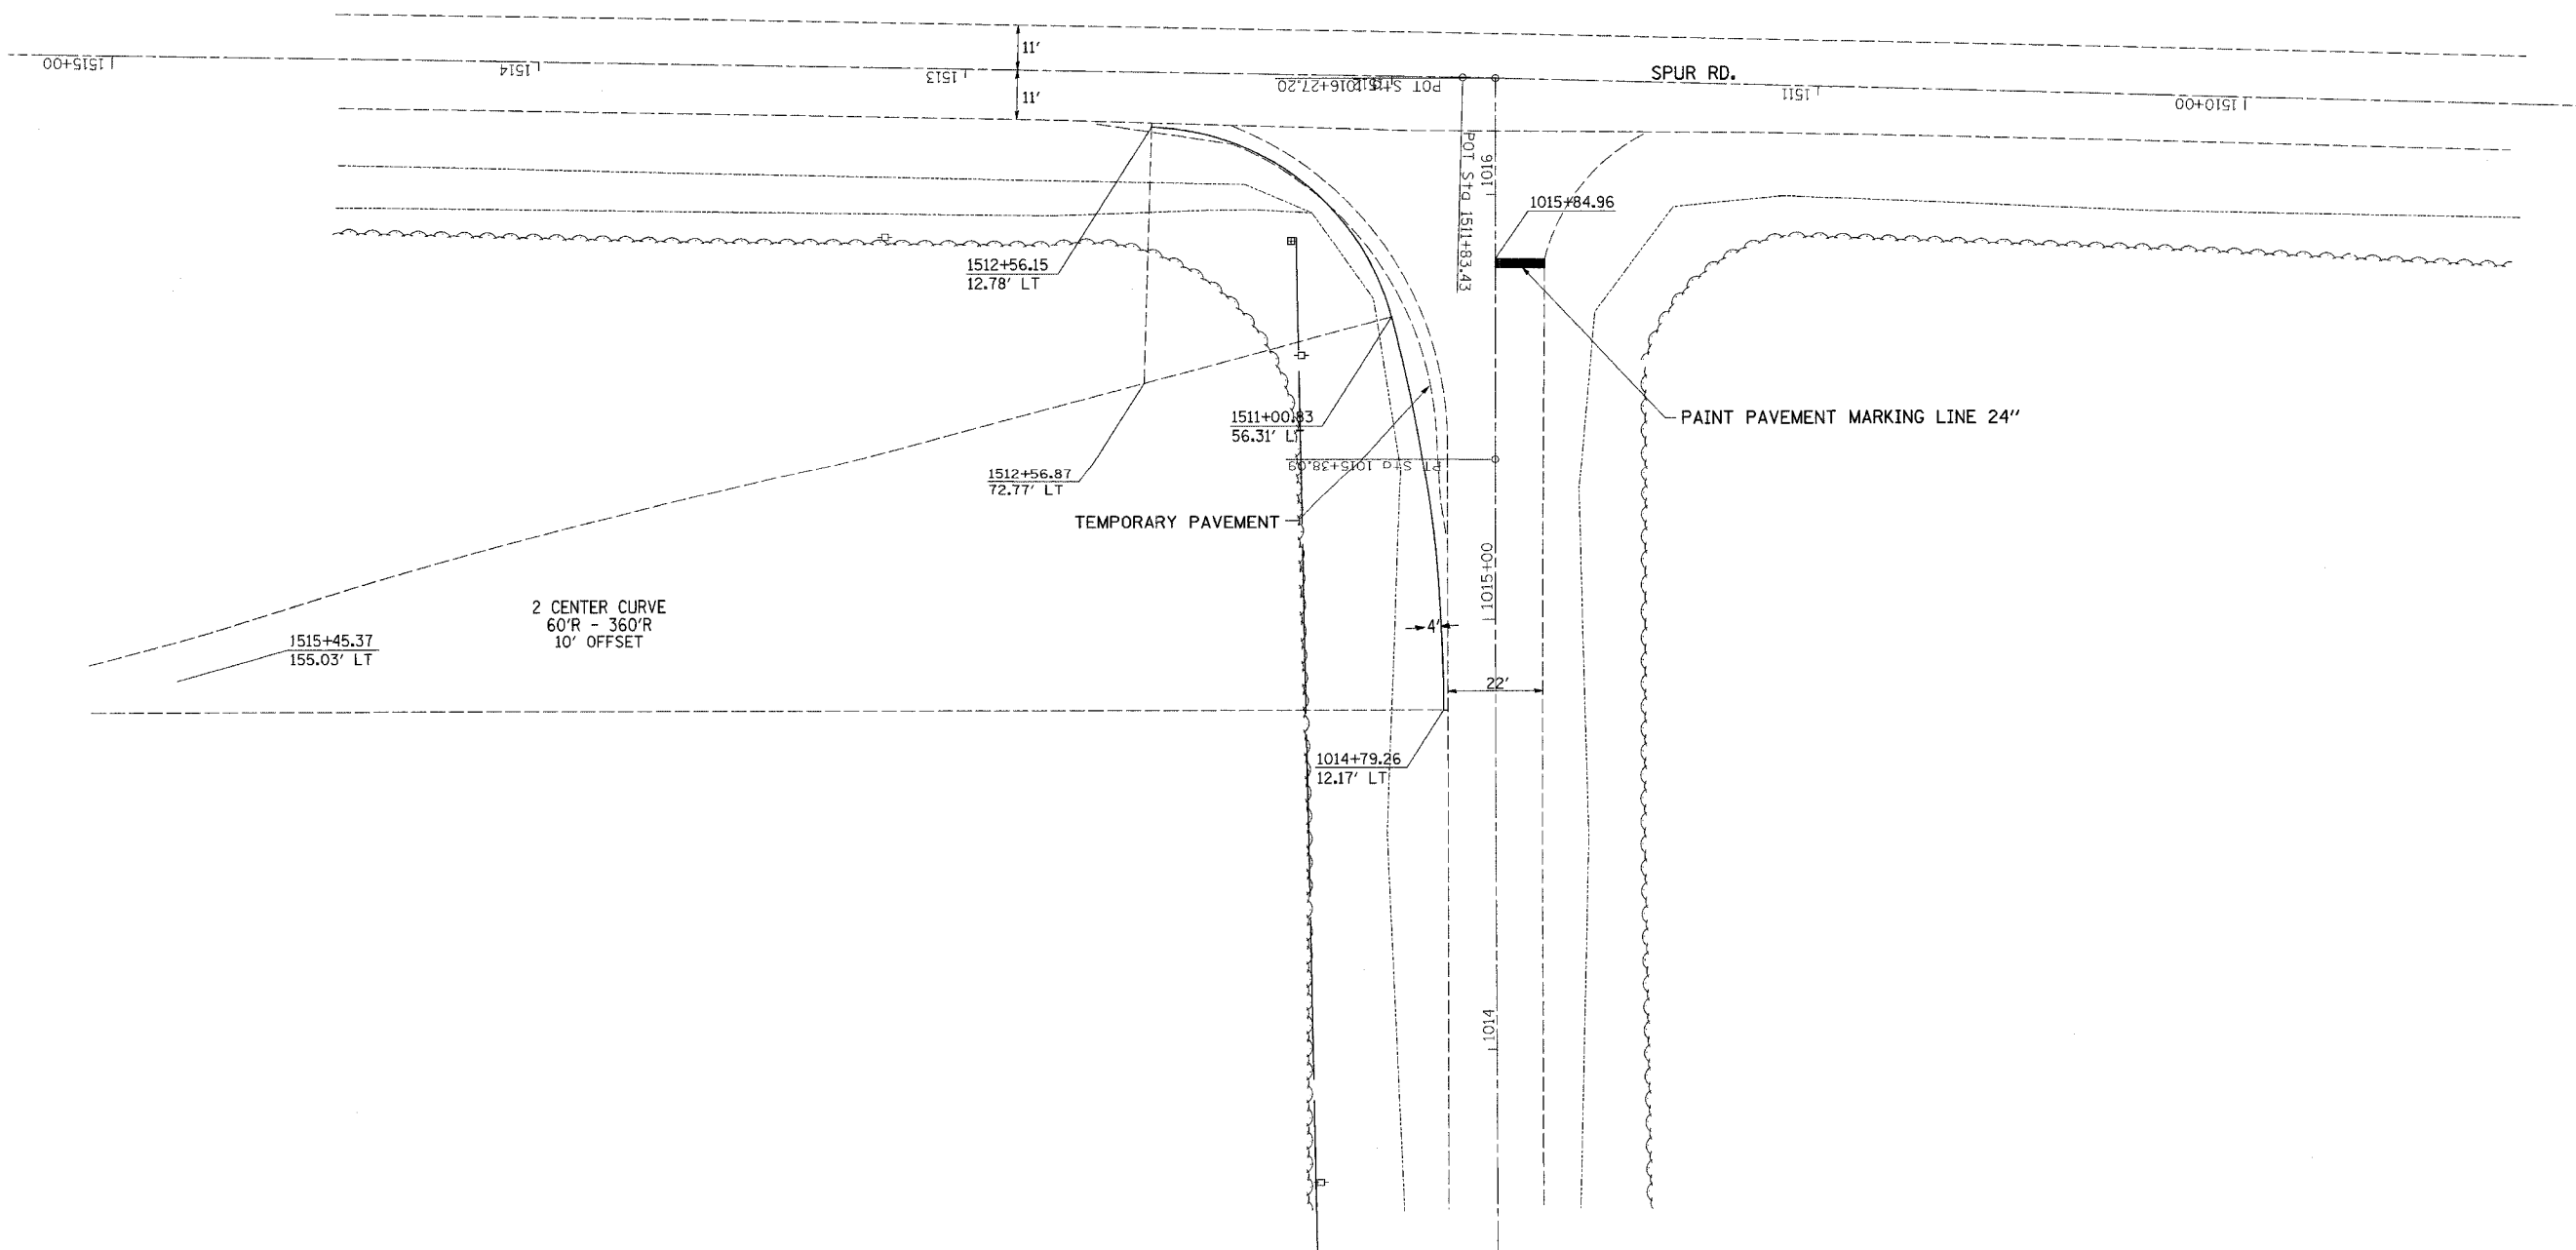

PLOT DATE = Tue Feb 26 10:38:17 2008
 PLOT SCALE = 20.0000' / IN.
 USER NAME = cushmanb