


PLOT DATE = Tue Feb 26 16:37:10 2008
 FILE NAME = c:\projects\26+50\1177\1177.dwg
 USER NAME = c:\admin\box

ORIGINAL SURVEY PLOTTED
 SURVEY PLOTTED
 TEMPLATE
 DATE BOOK
 AREAS CHECKED

FINAL SURVEY PLOTTED
 SURVEY PLOTTED
 TEMPLATE
 DATE BOOK
 AREAS CHECKED

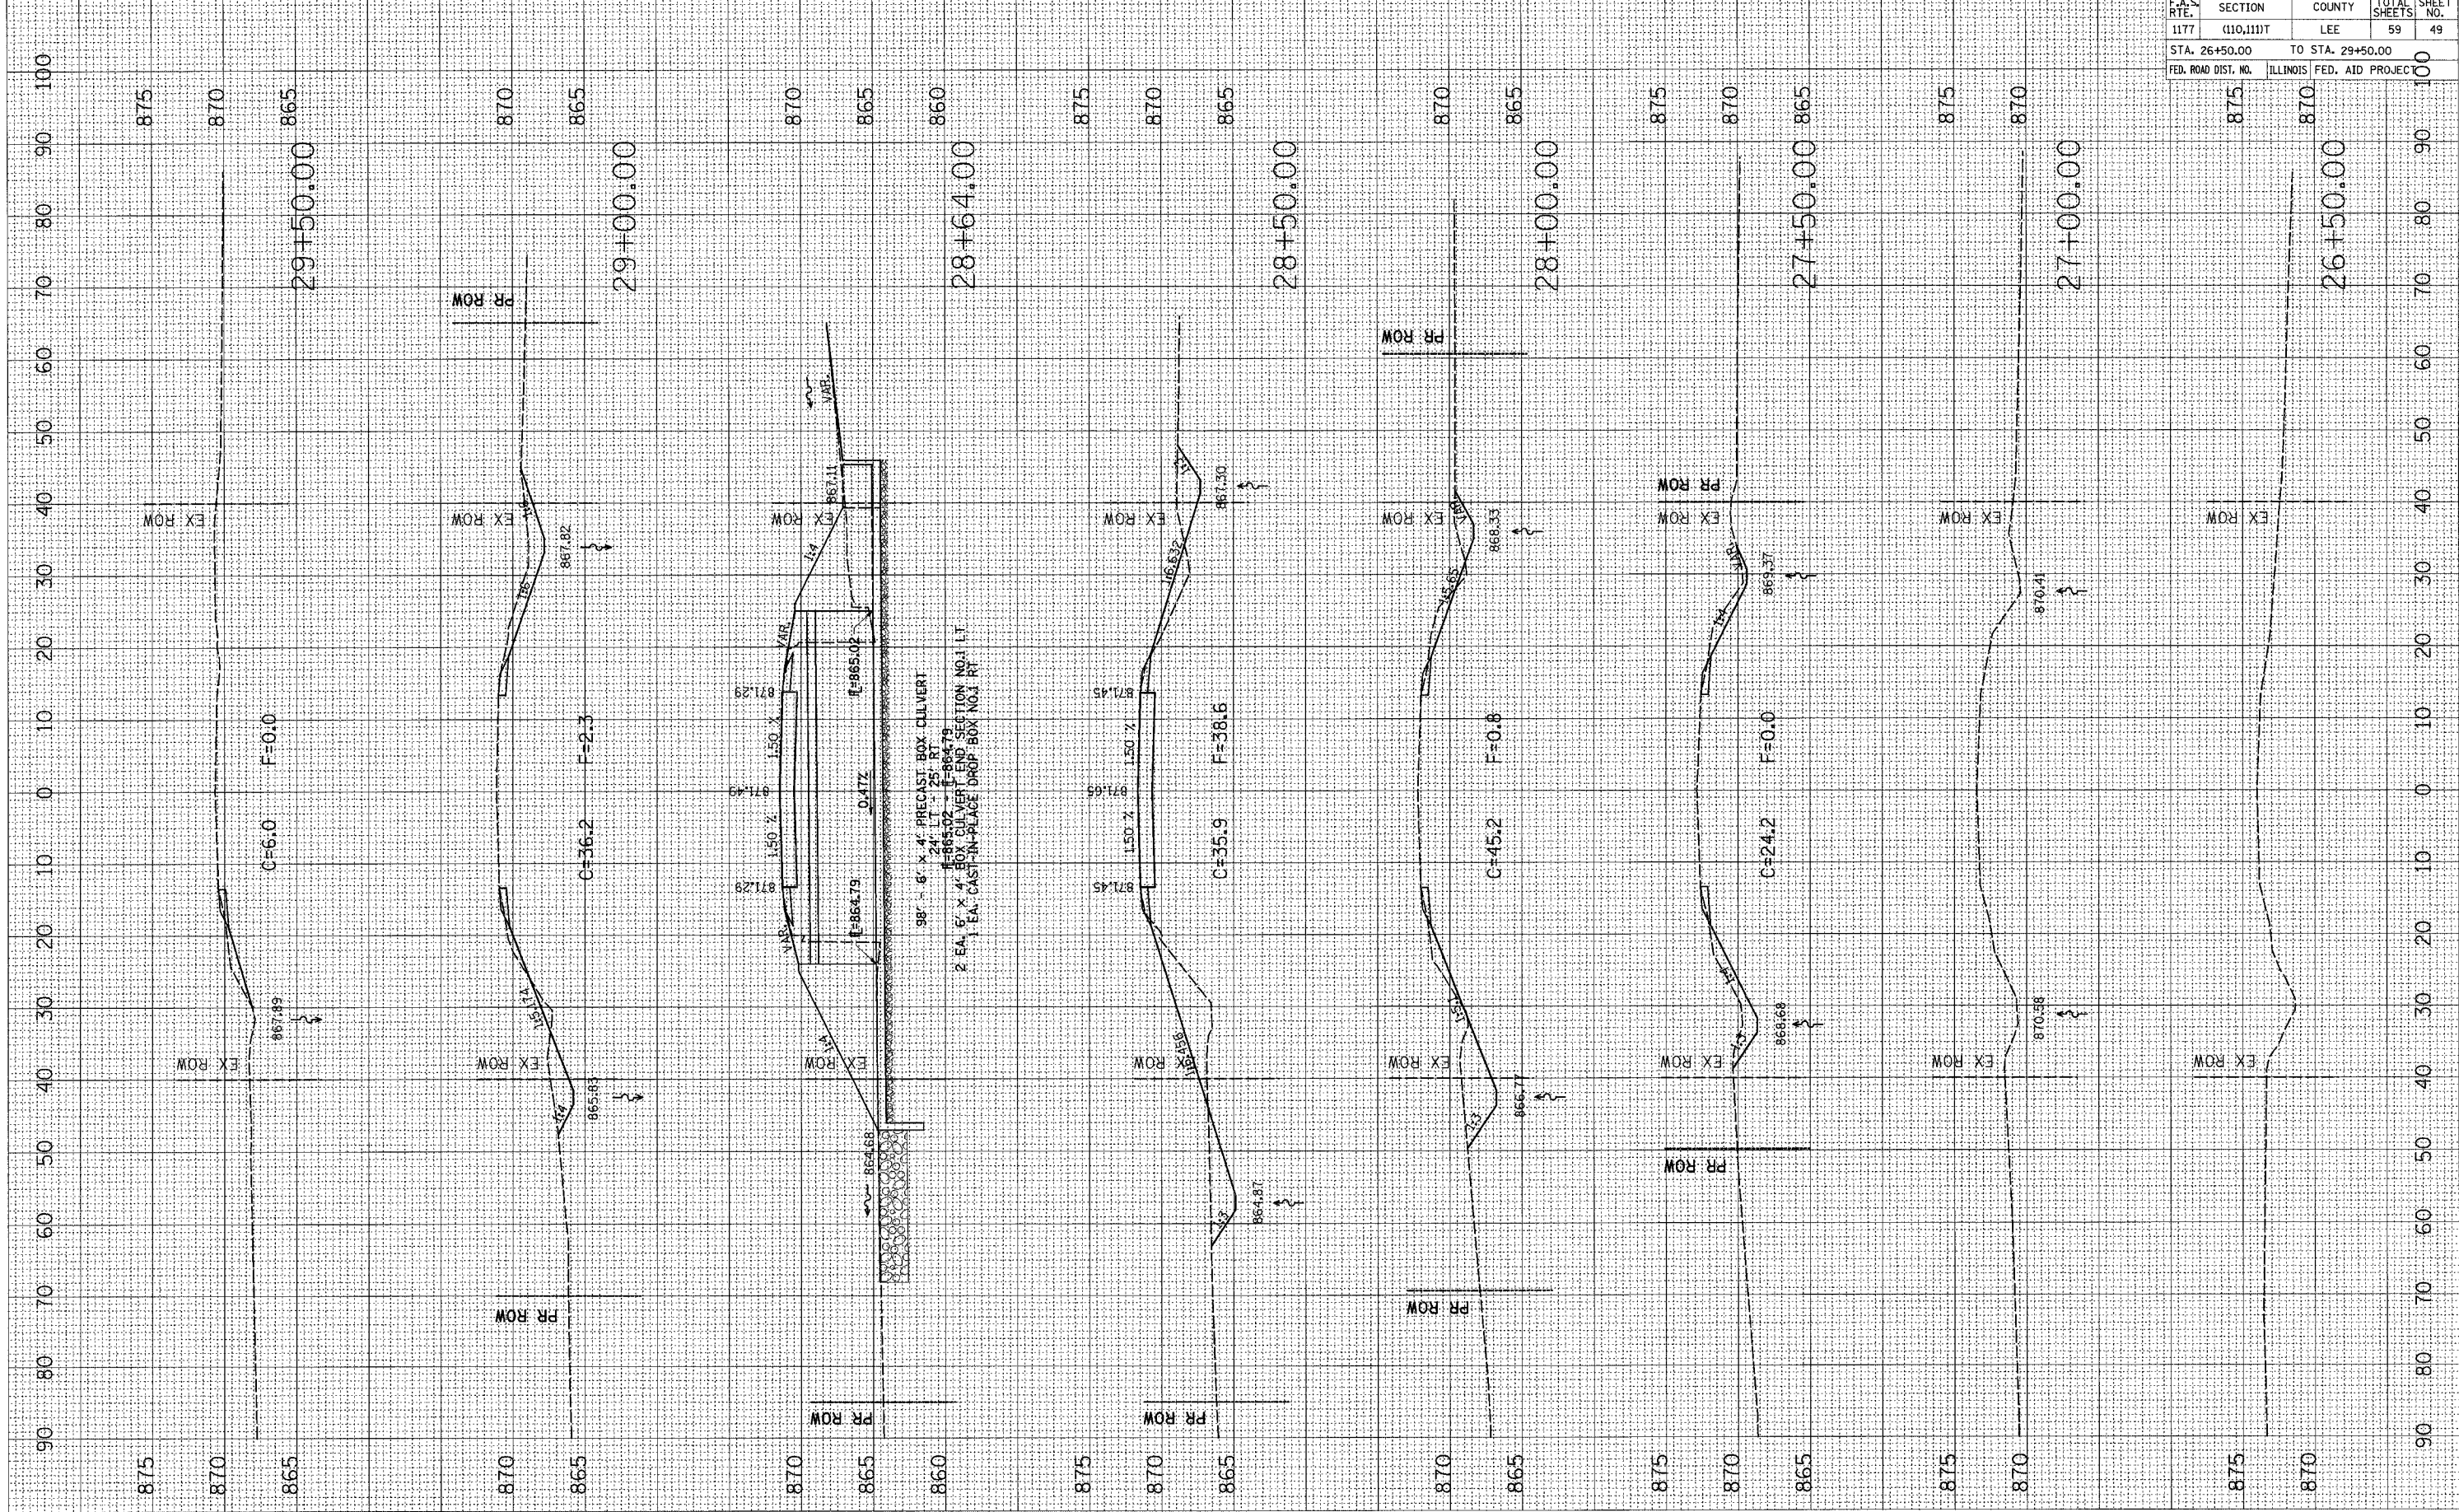

CONTRACT NO. 64C72				
F.A.S. RTE.	SECTION	COUNTY	TOTAL SHEETS	SHEET NO.
1177	(110,111)T	LEE	59	49
STA. 26+50.00 TO STA. 29+50.00				
FED. ROAD DIST. NO.		ILLINOIS FED. AID PROJECT		