


PLOT DATE = Tue Feb 26 18:37:41 2008
 FILE NAME = c:\pwworkspace\2936007\2936007.dwg
 USER NAME = c:\windows\system32\cmd.exe

ORIGINAL SURVEY PLOTTED BY DATE
 SURVEY PLOTTED BY DATE
 NOTE BOOK TEMPLATE AREAS CHECKED
 NO.

FINAL SURVEY PLOTTED BY DATE
 SURVEY PLOTTED BY DATE
 NOTE BOOK TEMPLATE AREAS CHECKED
 NO.

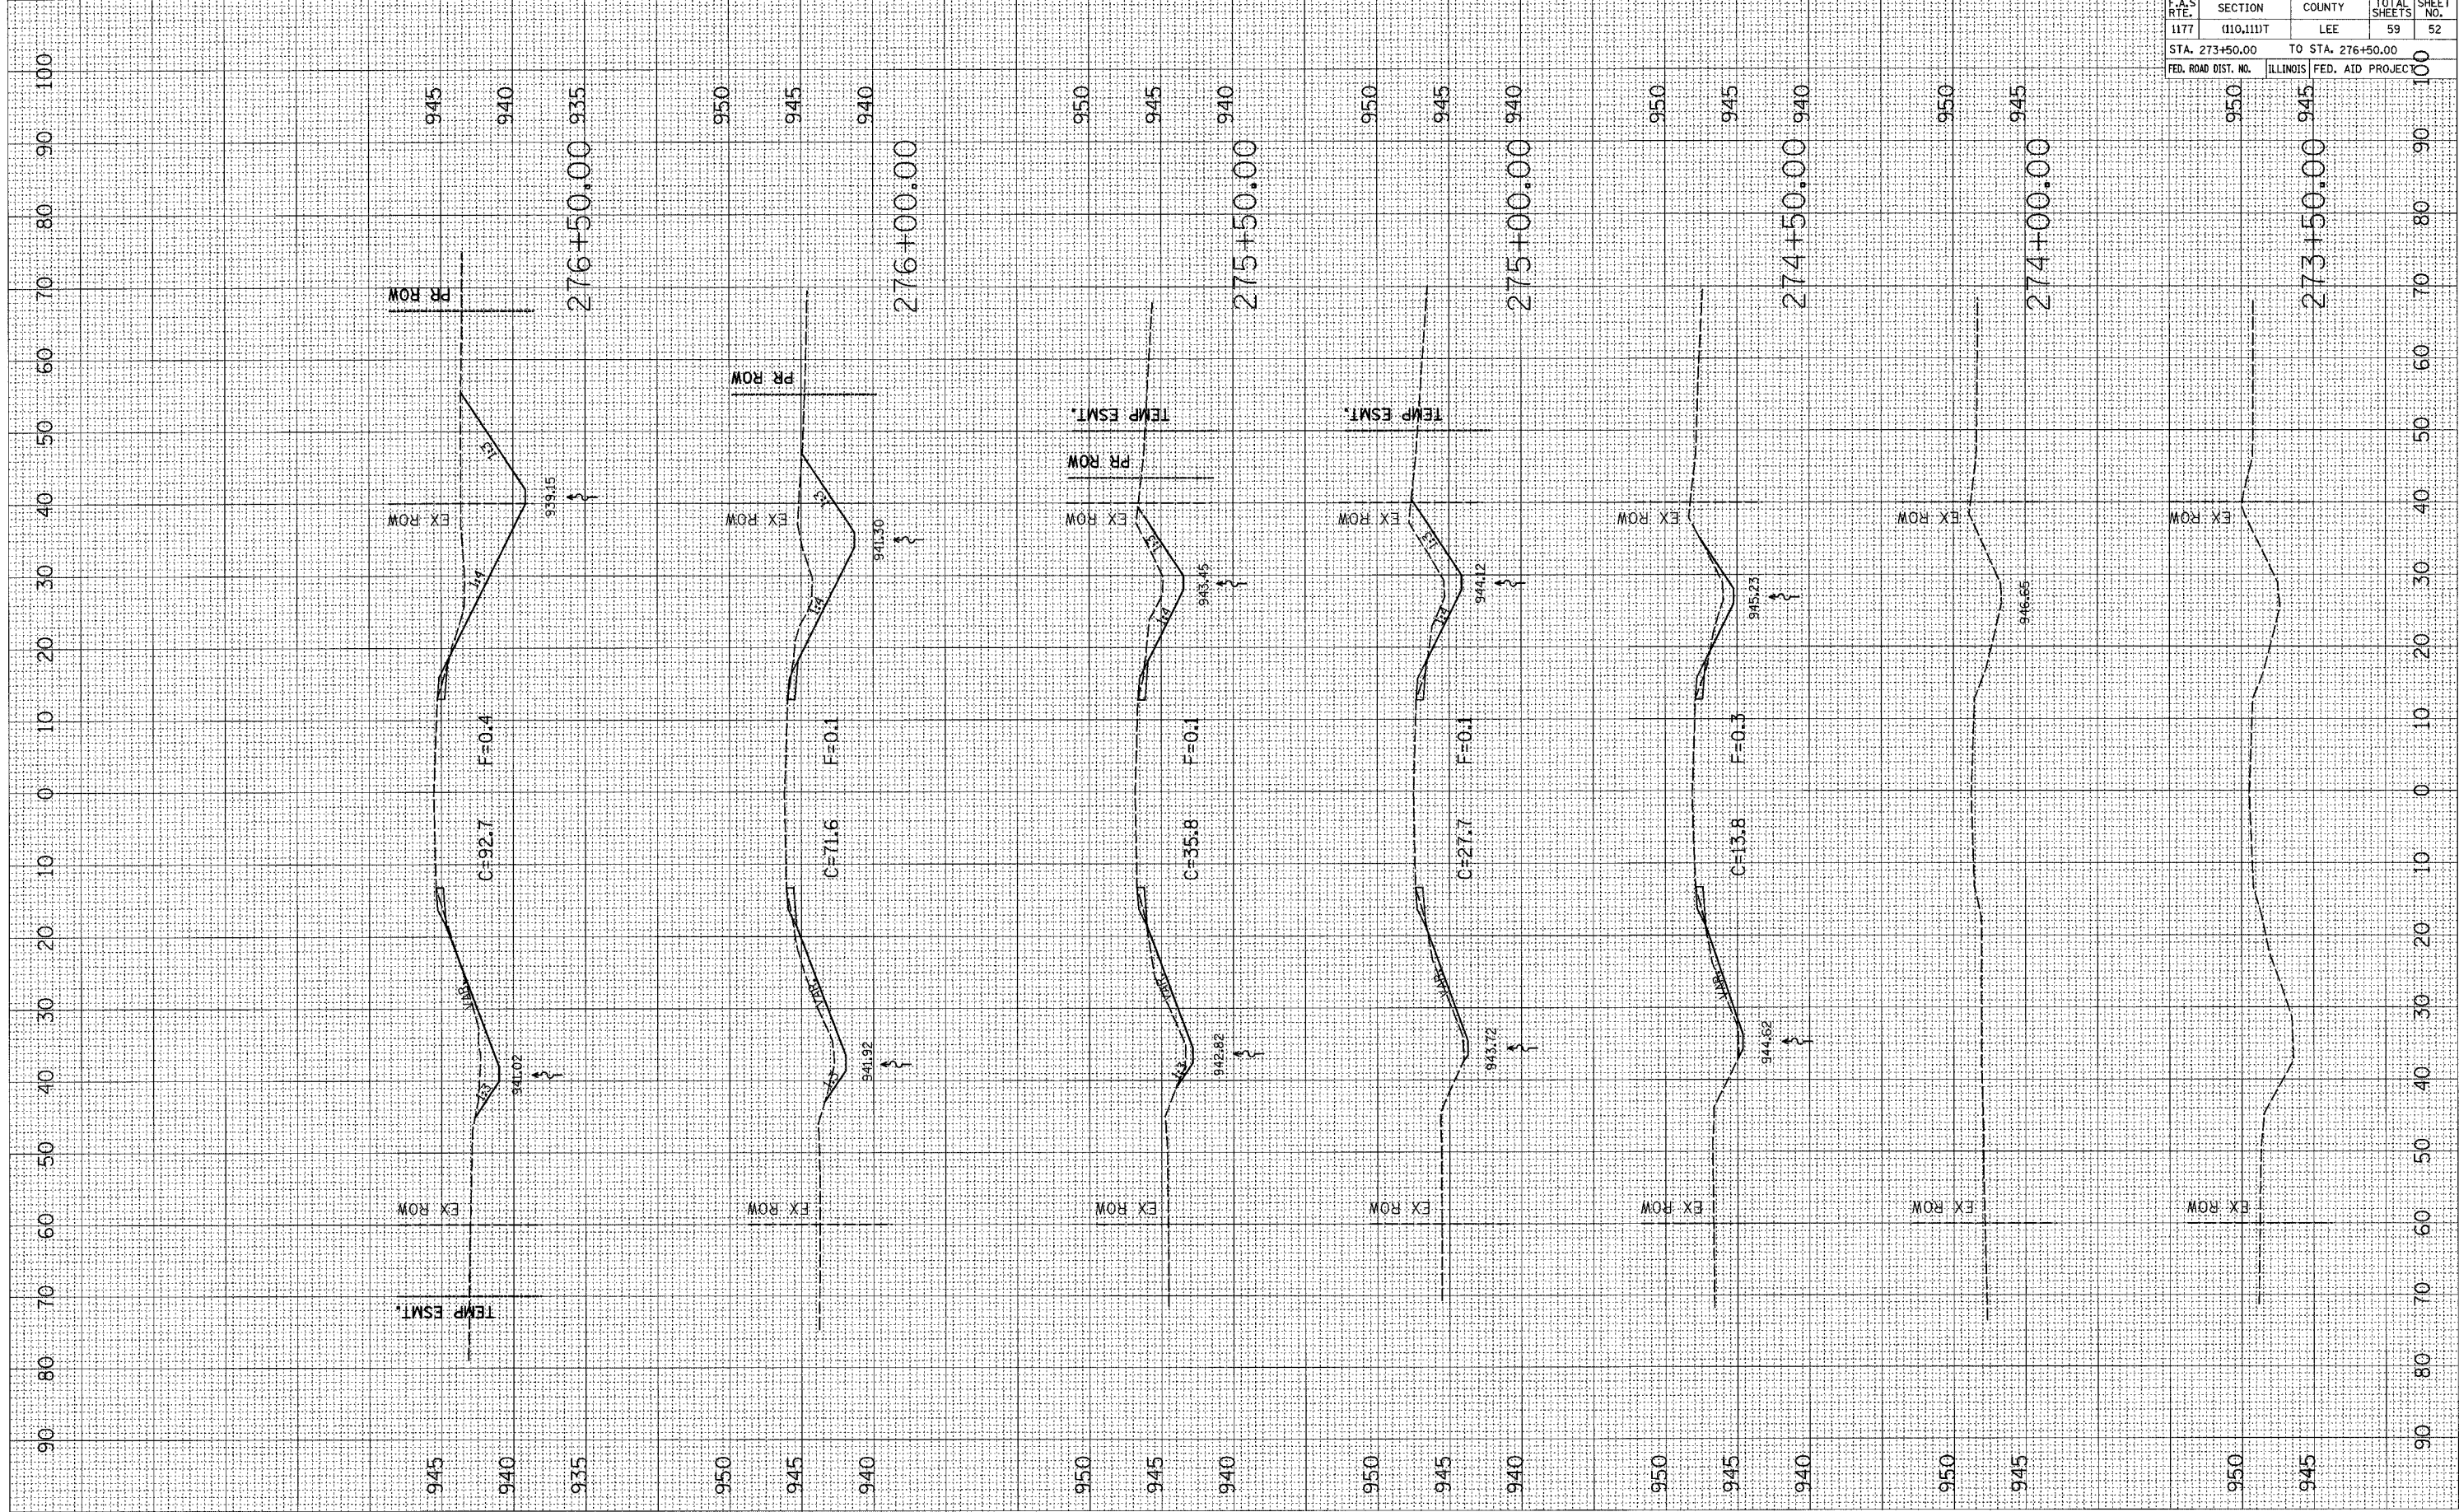

CONTRACT NO. 64C72				
F.A.S. RTE.	SECTION	COUNTY	TOTAL SHEETS	SHEET NO.
1177	(110,111)T	LEE	59	52
STA. 273+50.00		TO STA. 276+50.00		
FED. ROAD DIST. NO.		ILLINOIS FED. AID PROJECT		

273+50.00 945

90 80 70 60 50 40 30 20 10 0 10 20 30 40 50 60 70 80 90 100