


PLOT DATE = Tue Feb 26 08:37:11 2008  
 PLOT SCALE = 1" = 40.00'  
 USER NAME = dshmmbr  
 BY =  
 DATE =

ORIGINAL SURVEYED PLOTTED  
 SURVEY PLOTTED  
 NOTE BOOK TEMPLATE  
 NO. AREAS CHECKED

FINAL SURVEYED PLOTTED  
 SURVEY PLOTTED  
 NOTE BOOK TEMPLATE  
 NO. AREAS CHECKED

BY =  
 DATE =

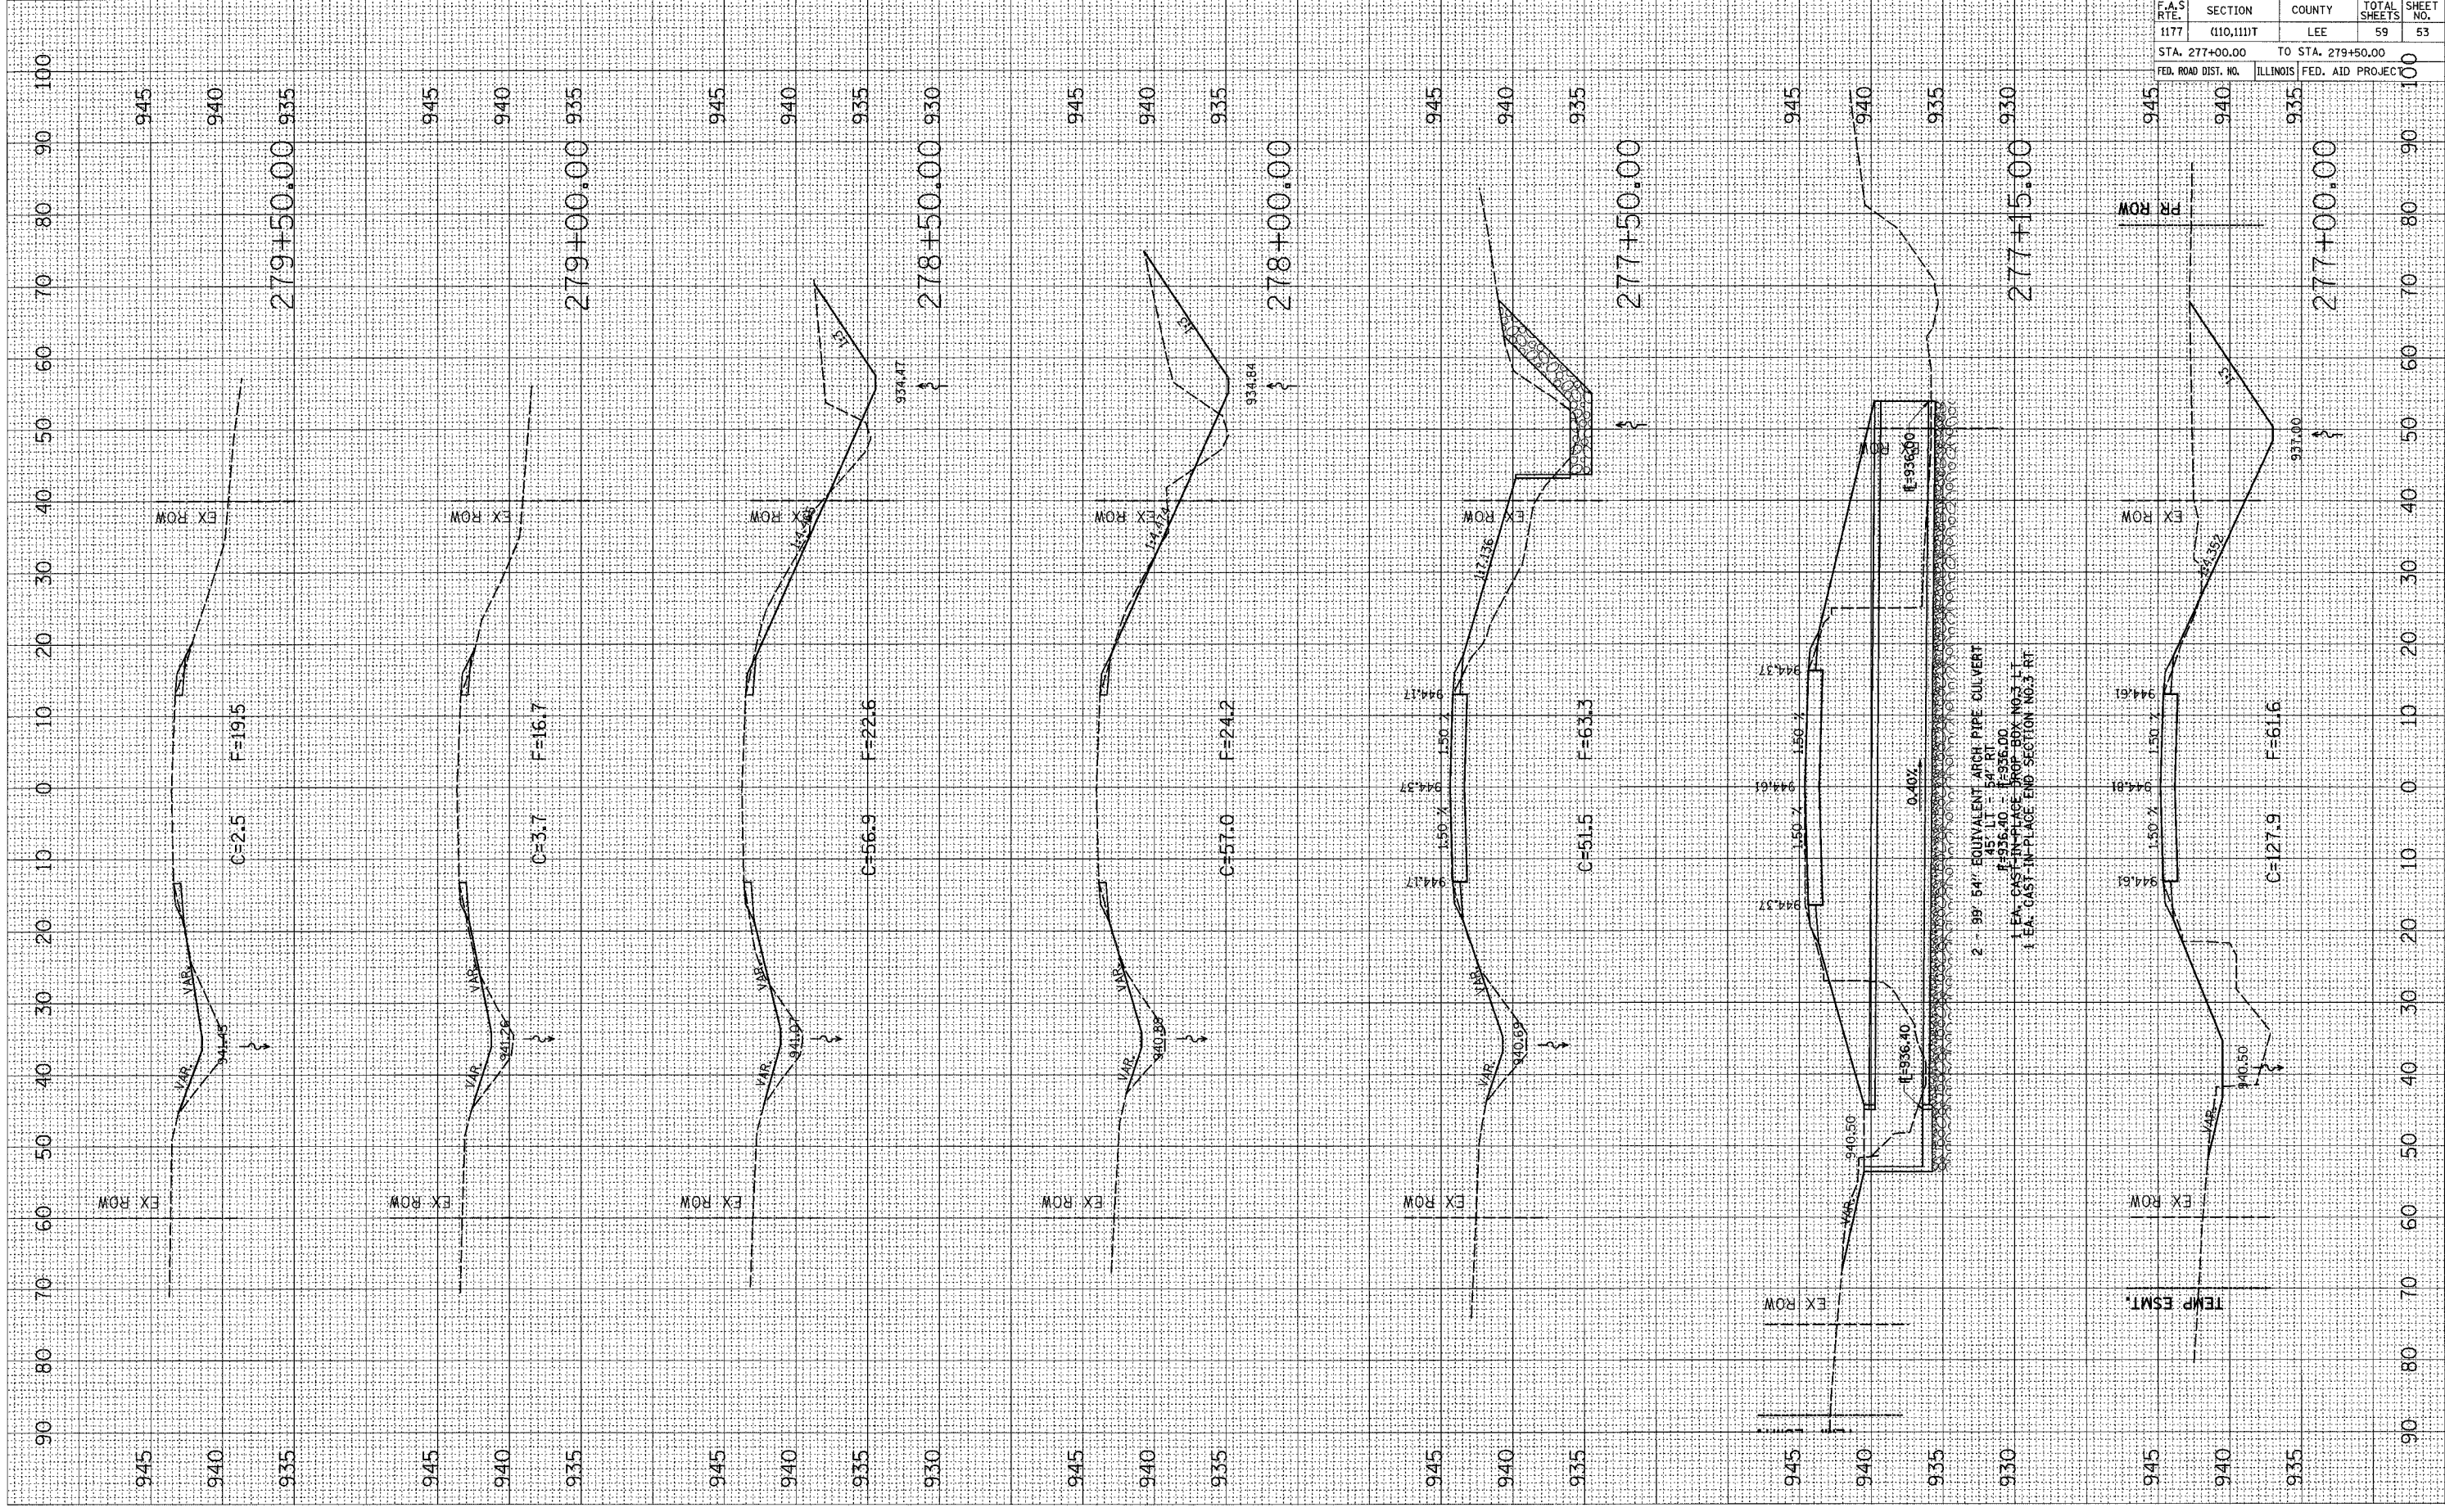

2 - 98' 54" EQUIVALENT ARCH PIPE CULVERT  
 45" LI PER ROW  
 1 EA. GAS IN PLACE END SECTION NO. 1  
 1 EA. GAS IN PLACE END SECTION NO. 2 RT

CONTRACT NO. 64C72			
F.A.S. RTE. 1177	SECTION (110,111)T	COUNTY LEE	TOTAL SHEETS 59
STA. 277+00.00		TO STA. 279+50.00	
FED. ROAD DIST. NO.	ILLINOIS	FED. AID PROJECT	SHEET NO. 53