


PLOT DATE = Tue Feb 26 10:37:11 2008
 FILE NAME = c:\pca\pca\2200107\2200107.dwg
 PLOT SCALE = 1/8"=1'-0"
 USER NAME = cadmanager

ORIGINAL SURVEY NO. _____
 SURVEY NO. _____
 DATE _____
 BY _____

FINAL SURVEY NO. _____
 SURVEY NO. _____
 DATE _____
 BY _____

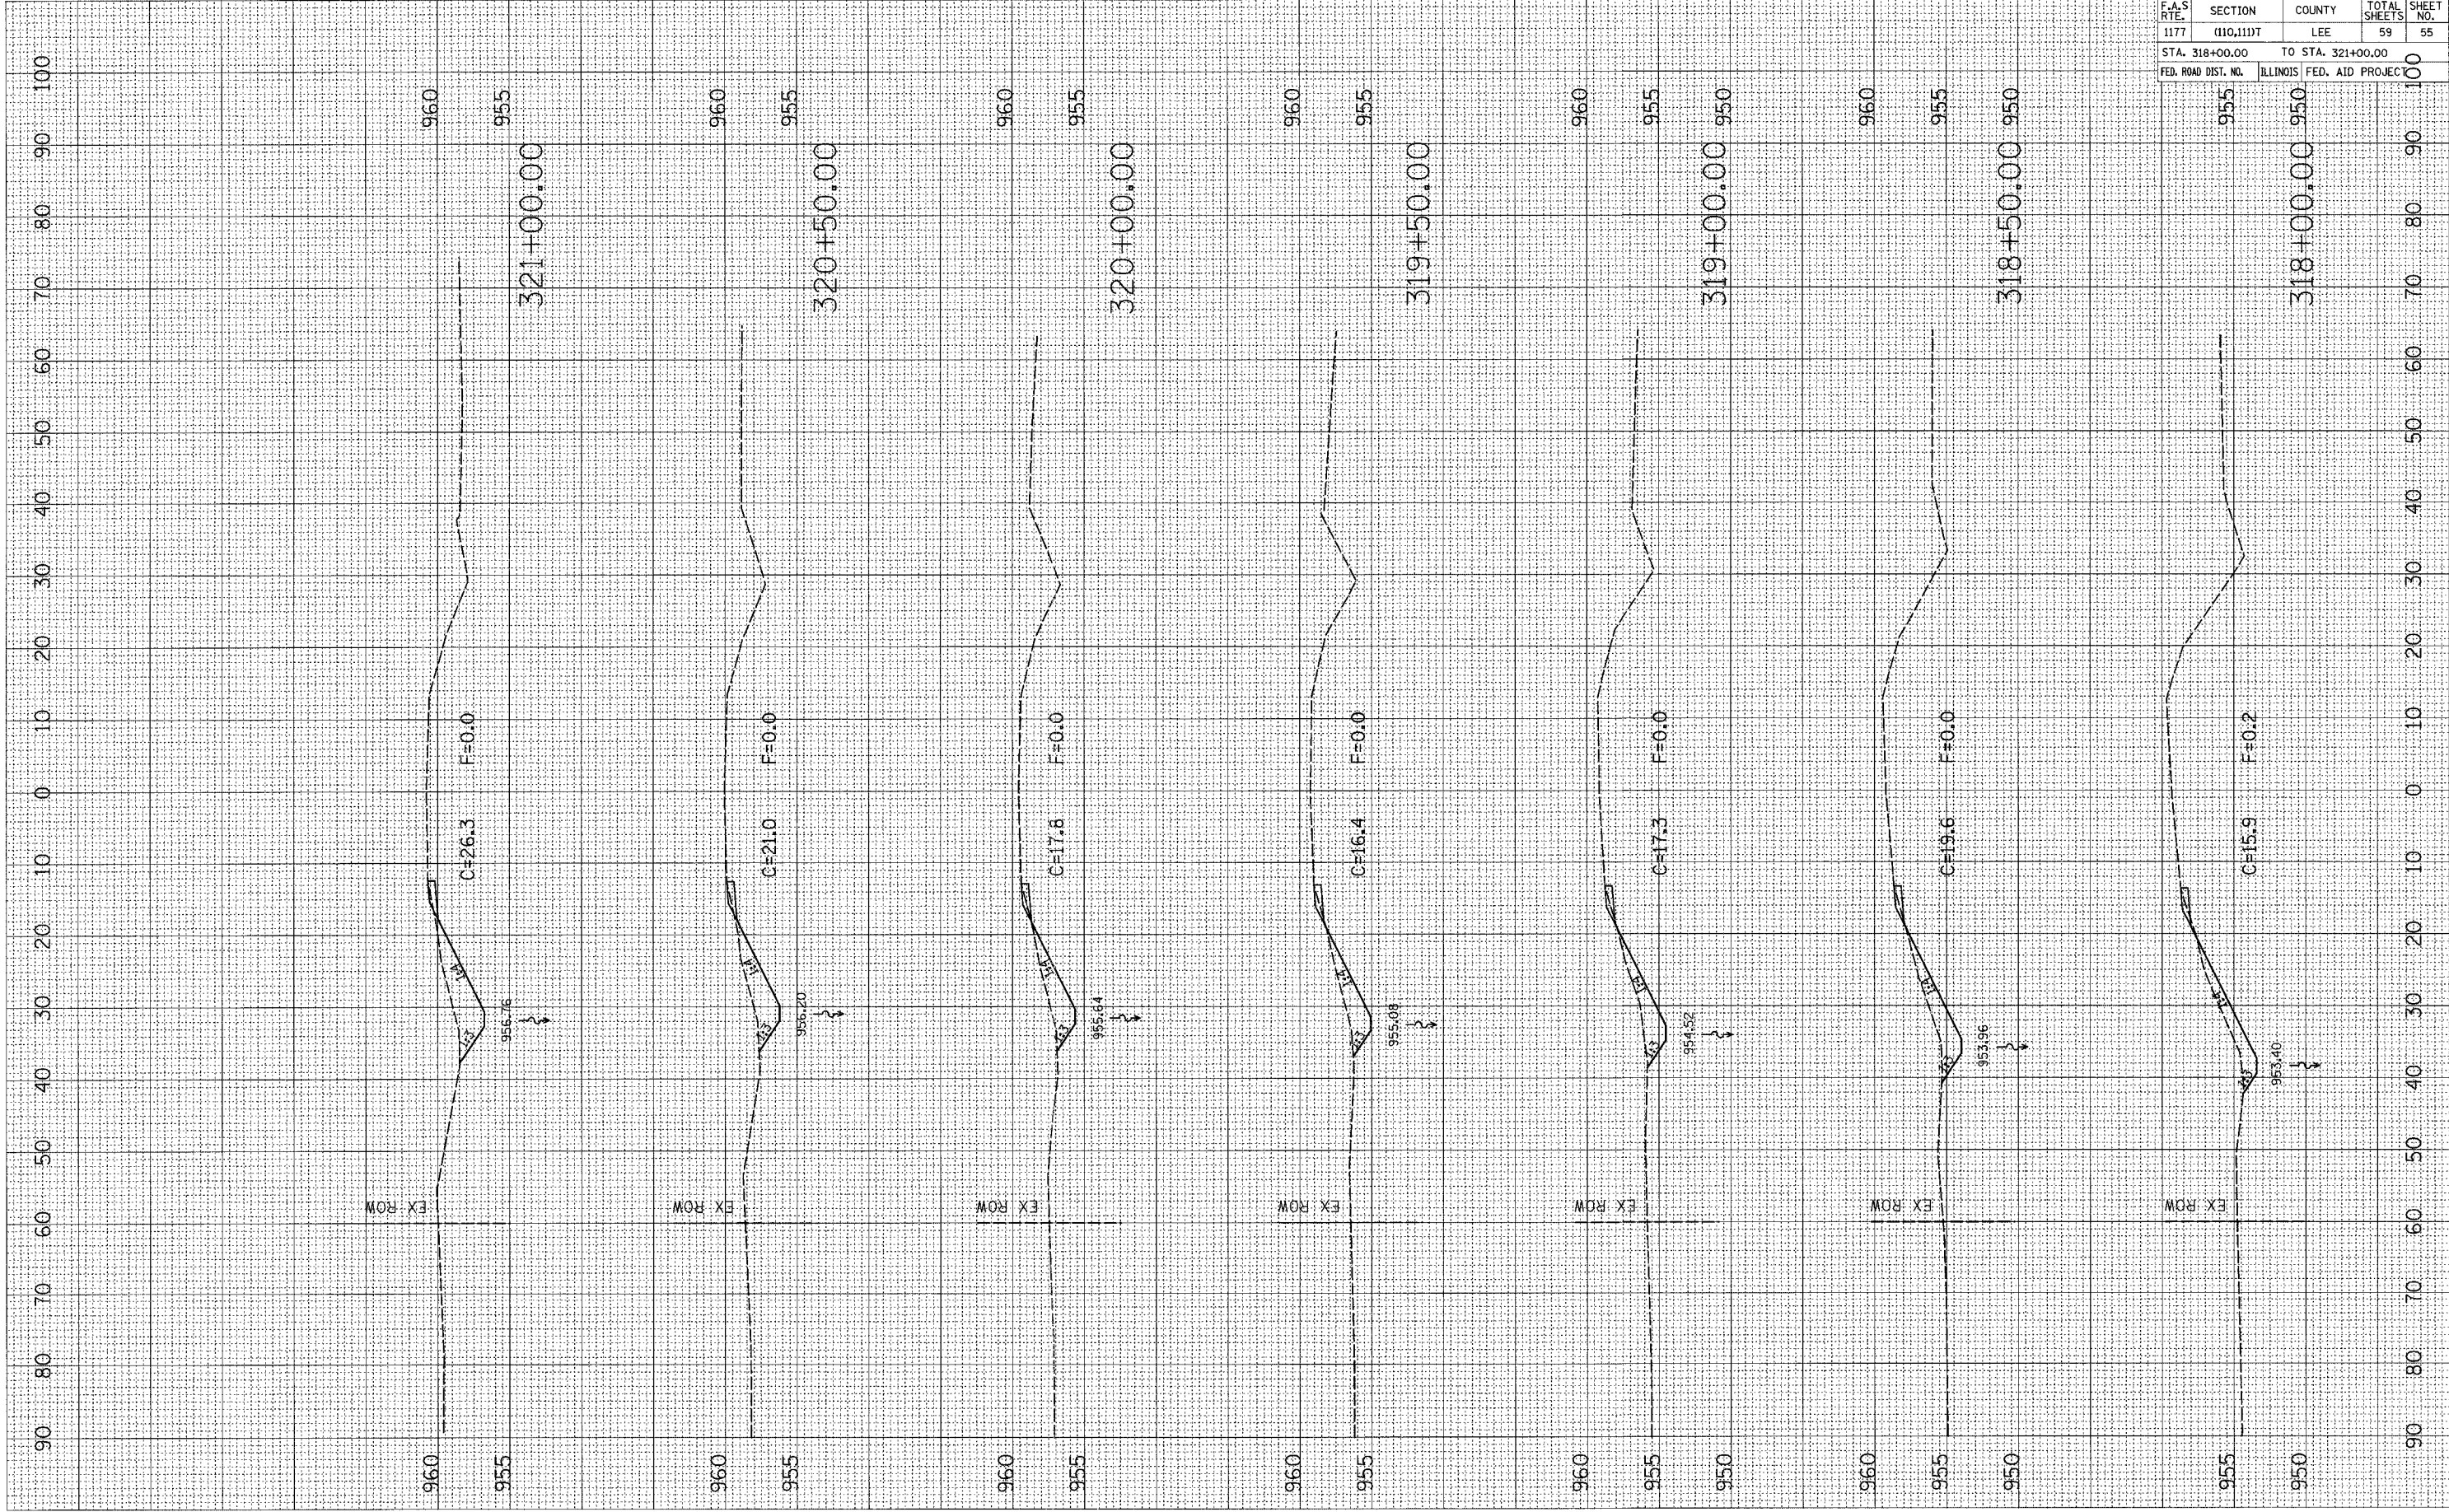

CONTRACT NO. 64C72				
F.A.S. RTE.	SECTION	COUNTY	TOTAL SHEETS	SHEET NO.
1177	(110,111)T	LEE	59	55
STA. 318+00.00		TO STA. 321+00.00		
FED. ROAD DIST. NO.		ILLINOIS FED. AID PROJECT		