


PLOT DATE = Tue Feb 26 18:37:12 2008  
 PLOT SCALE = 1" = 40.000000'  
 PLOT SIZE = 11.000000" x 17.000000"  
 USER NAME = cshannon  
 NO. =

ORIGINAL SURVEY SERVICED  
 SURVEY PLOTTED  
 NOTE BOOK TEMPLATE  
 NO. AREAS CHECKED

FINAL SURVEY SERVICED  
 SURVEY PLOTTED  
 NOTE BOOK TEMPLATE  
 NO. AREAS CHECKED

BY DATE

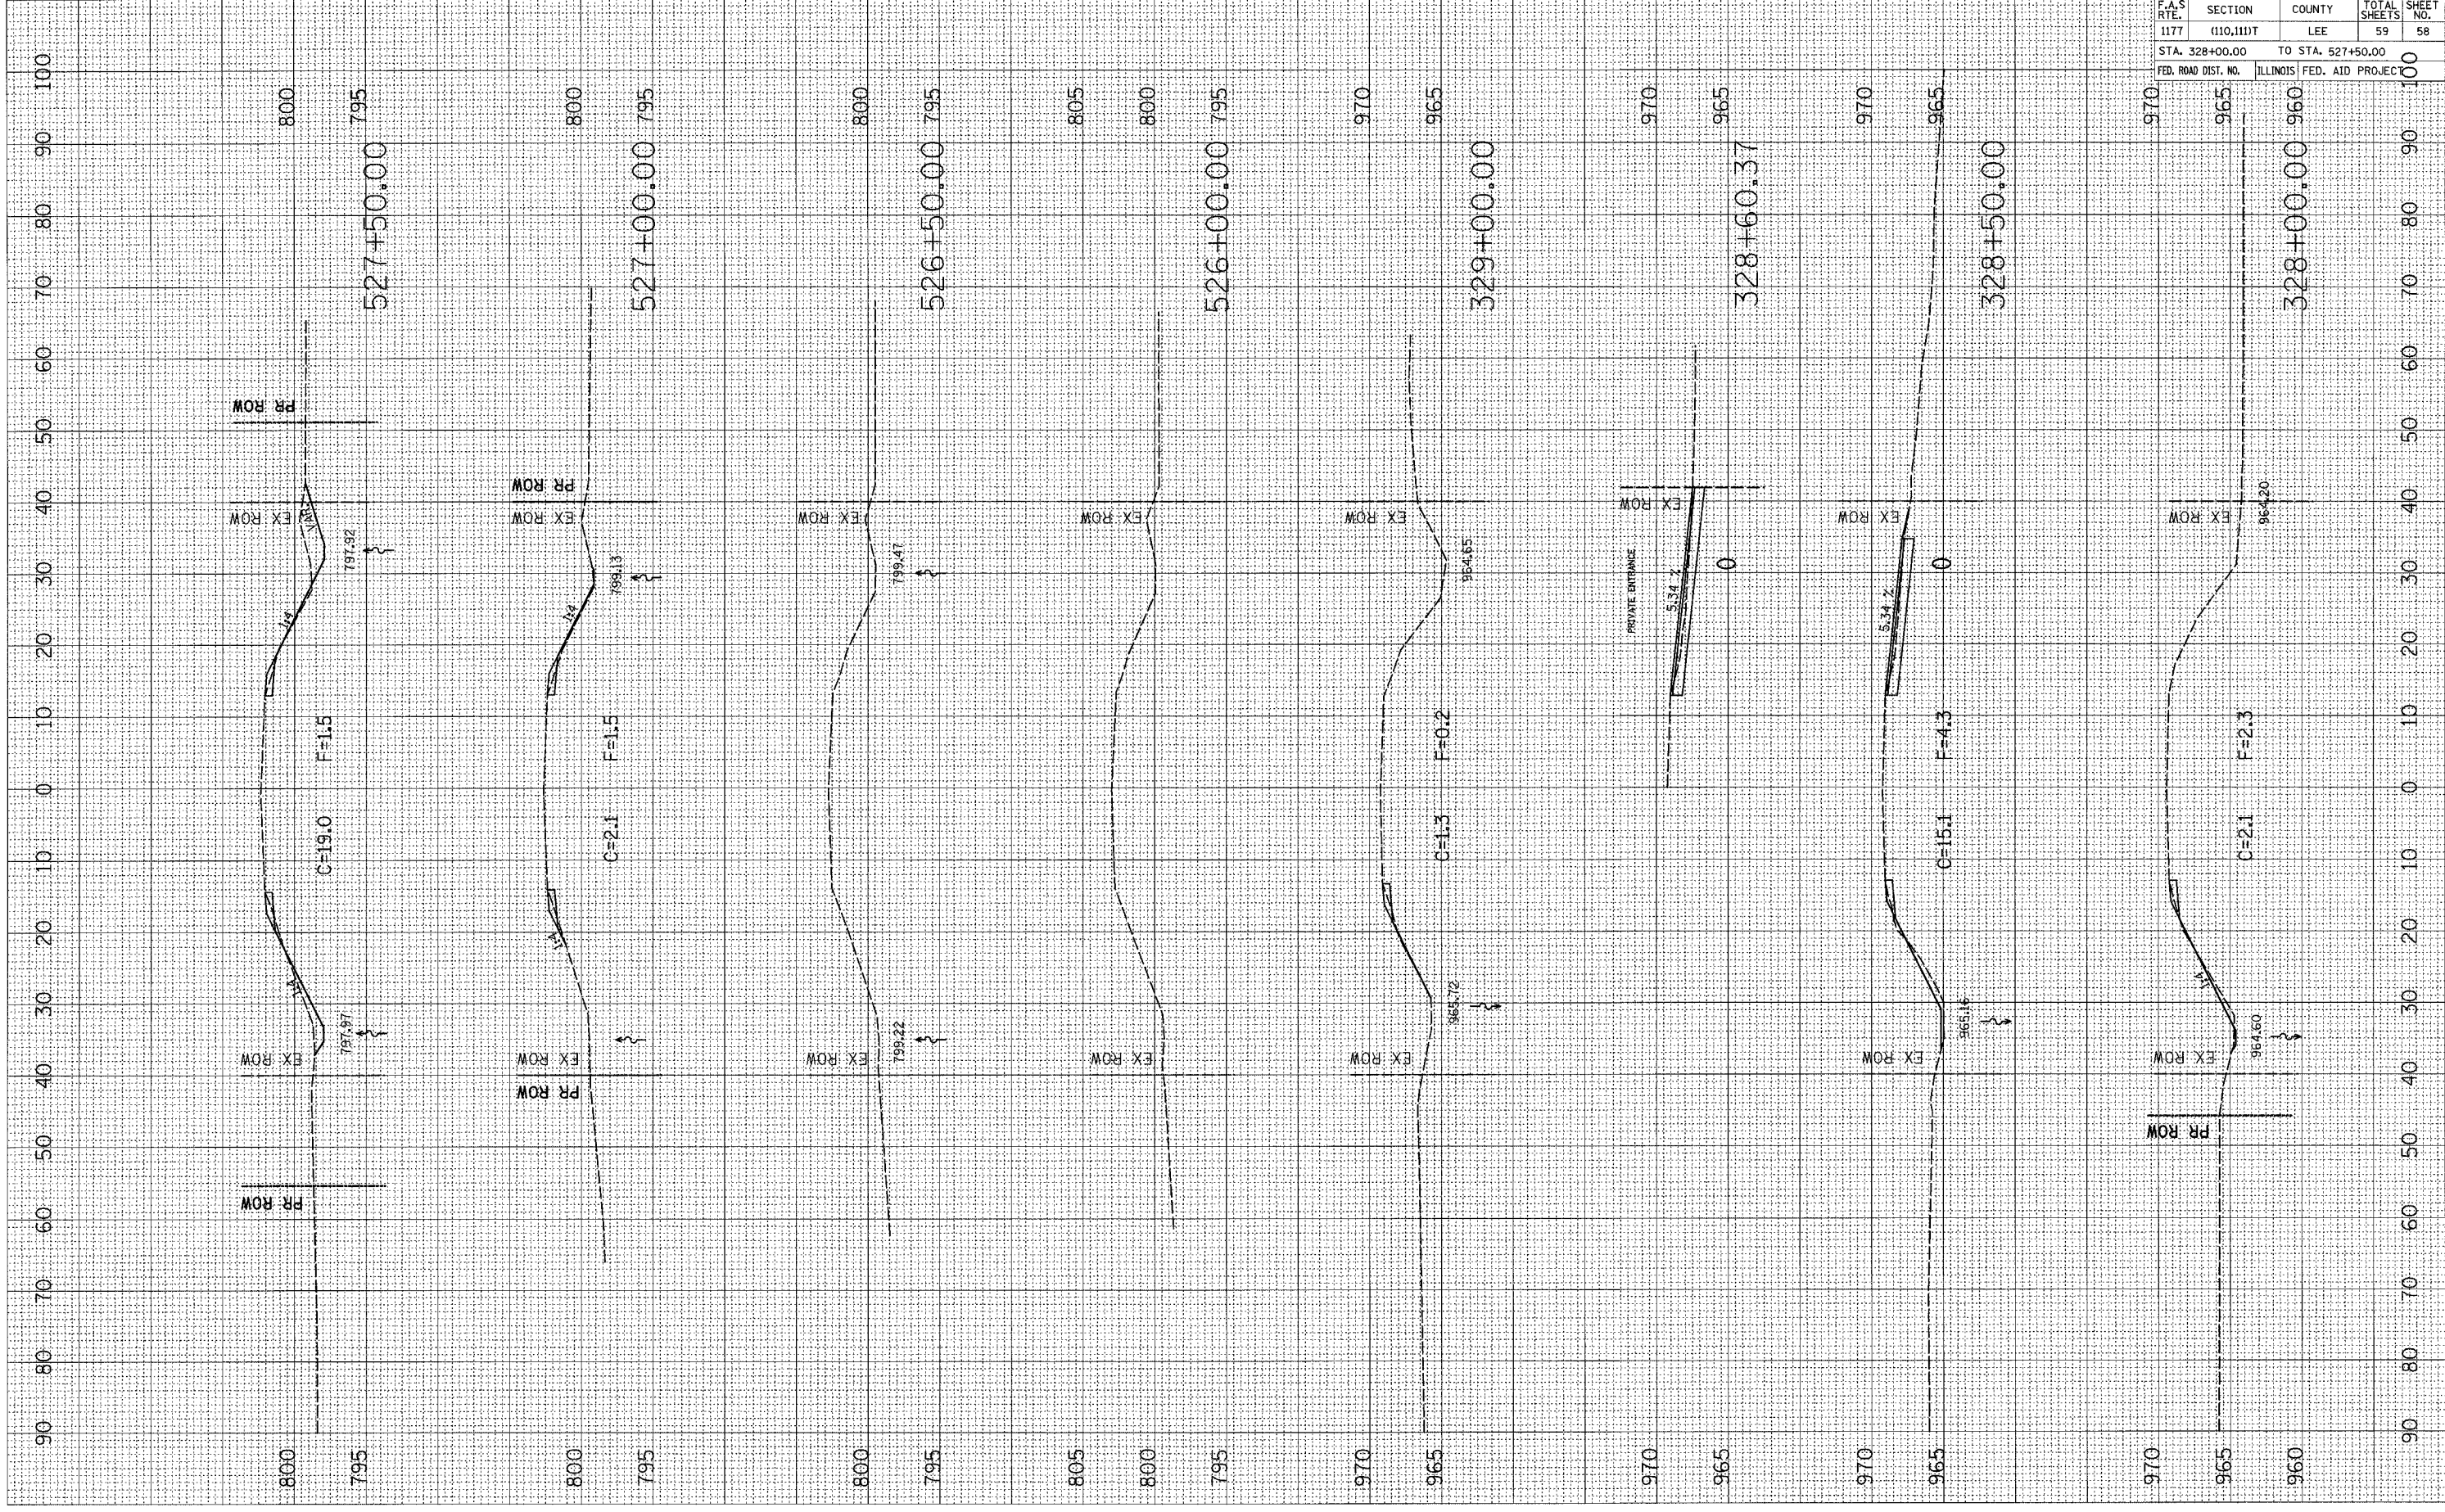

| F.A.S. RTE.         | SECTION    | COUNTY                    | TOTAL SHEETS | SHEET NO. |
|---------------------|------------|---------------------------|--------------|-----------|
| 1177                | (110,111)T | LEE                       | 59           | 58        |
| STA. 328+00.00      |            | TO STA. 527+50.00         |              |           |
| FED. ROAD DIST. NO. |            | ILLINOIS FED. AID PROJECT |              |           |

CONTRACT NO. 64C72