


PLOT DATE = Tue Feb 26 18:37:12 2008
 FILE NAME = c:\p\projects\260807\260807.dwg
 USER NAME = j\jnc
 USER NAME = j\jnc

ORIGINAL SURVEY PLOTTED
 SURVEY PLOTTED
 TEMPLATE AREAS CHECKED
 NO.

FINAL SURVEY PLOTTED
 SURVEY PLOTTED
 TEMPLATE AREAS CHECKED
 NO.

BY DATE

BY DATE

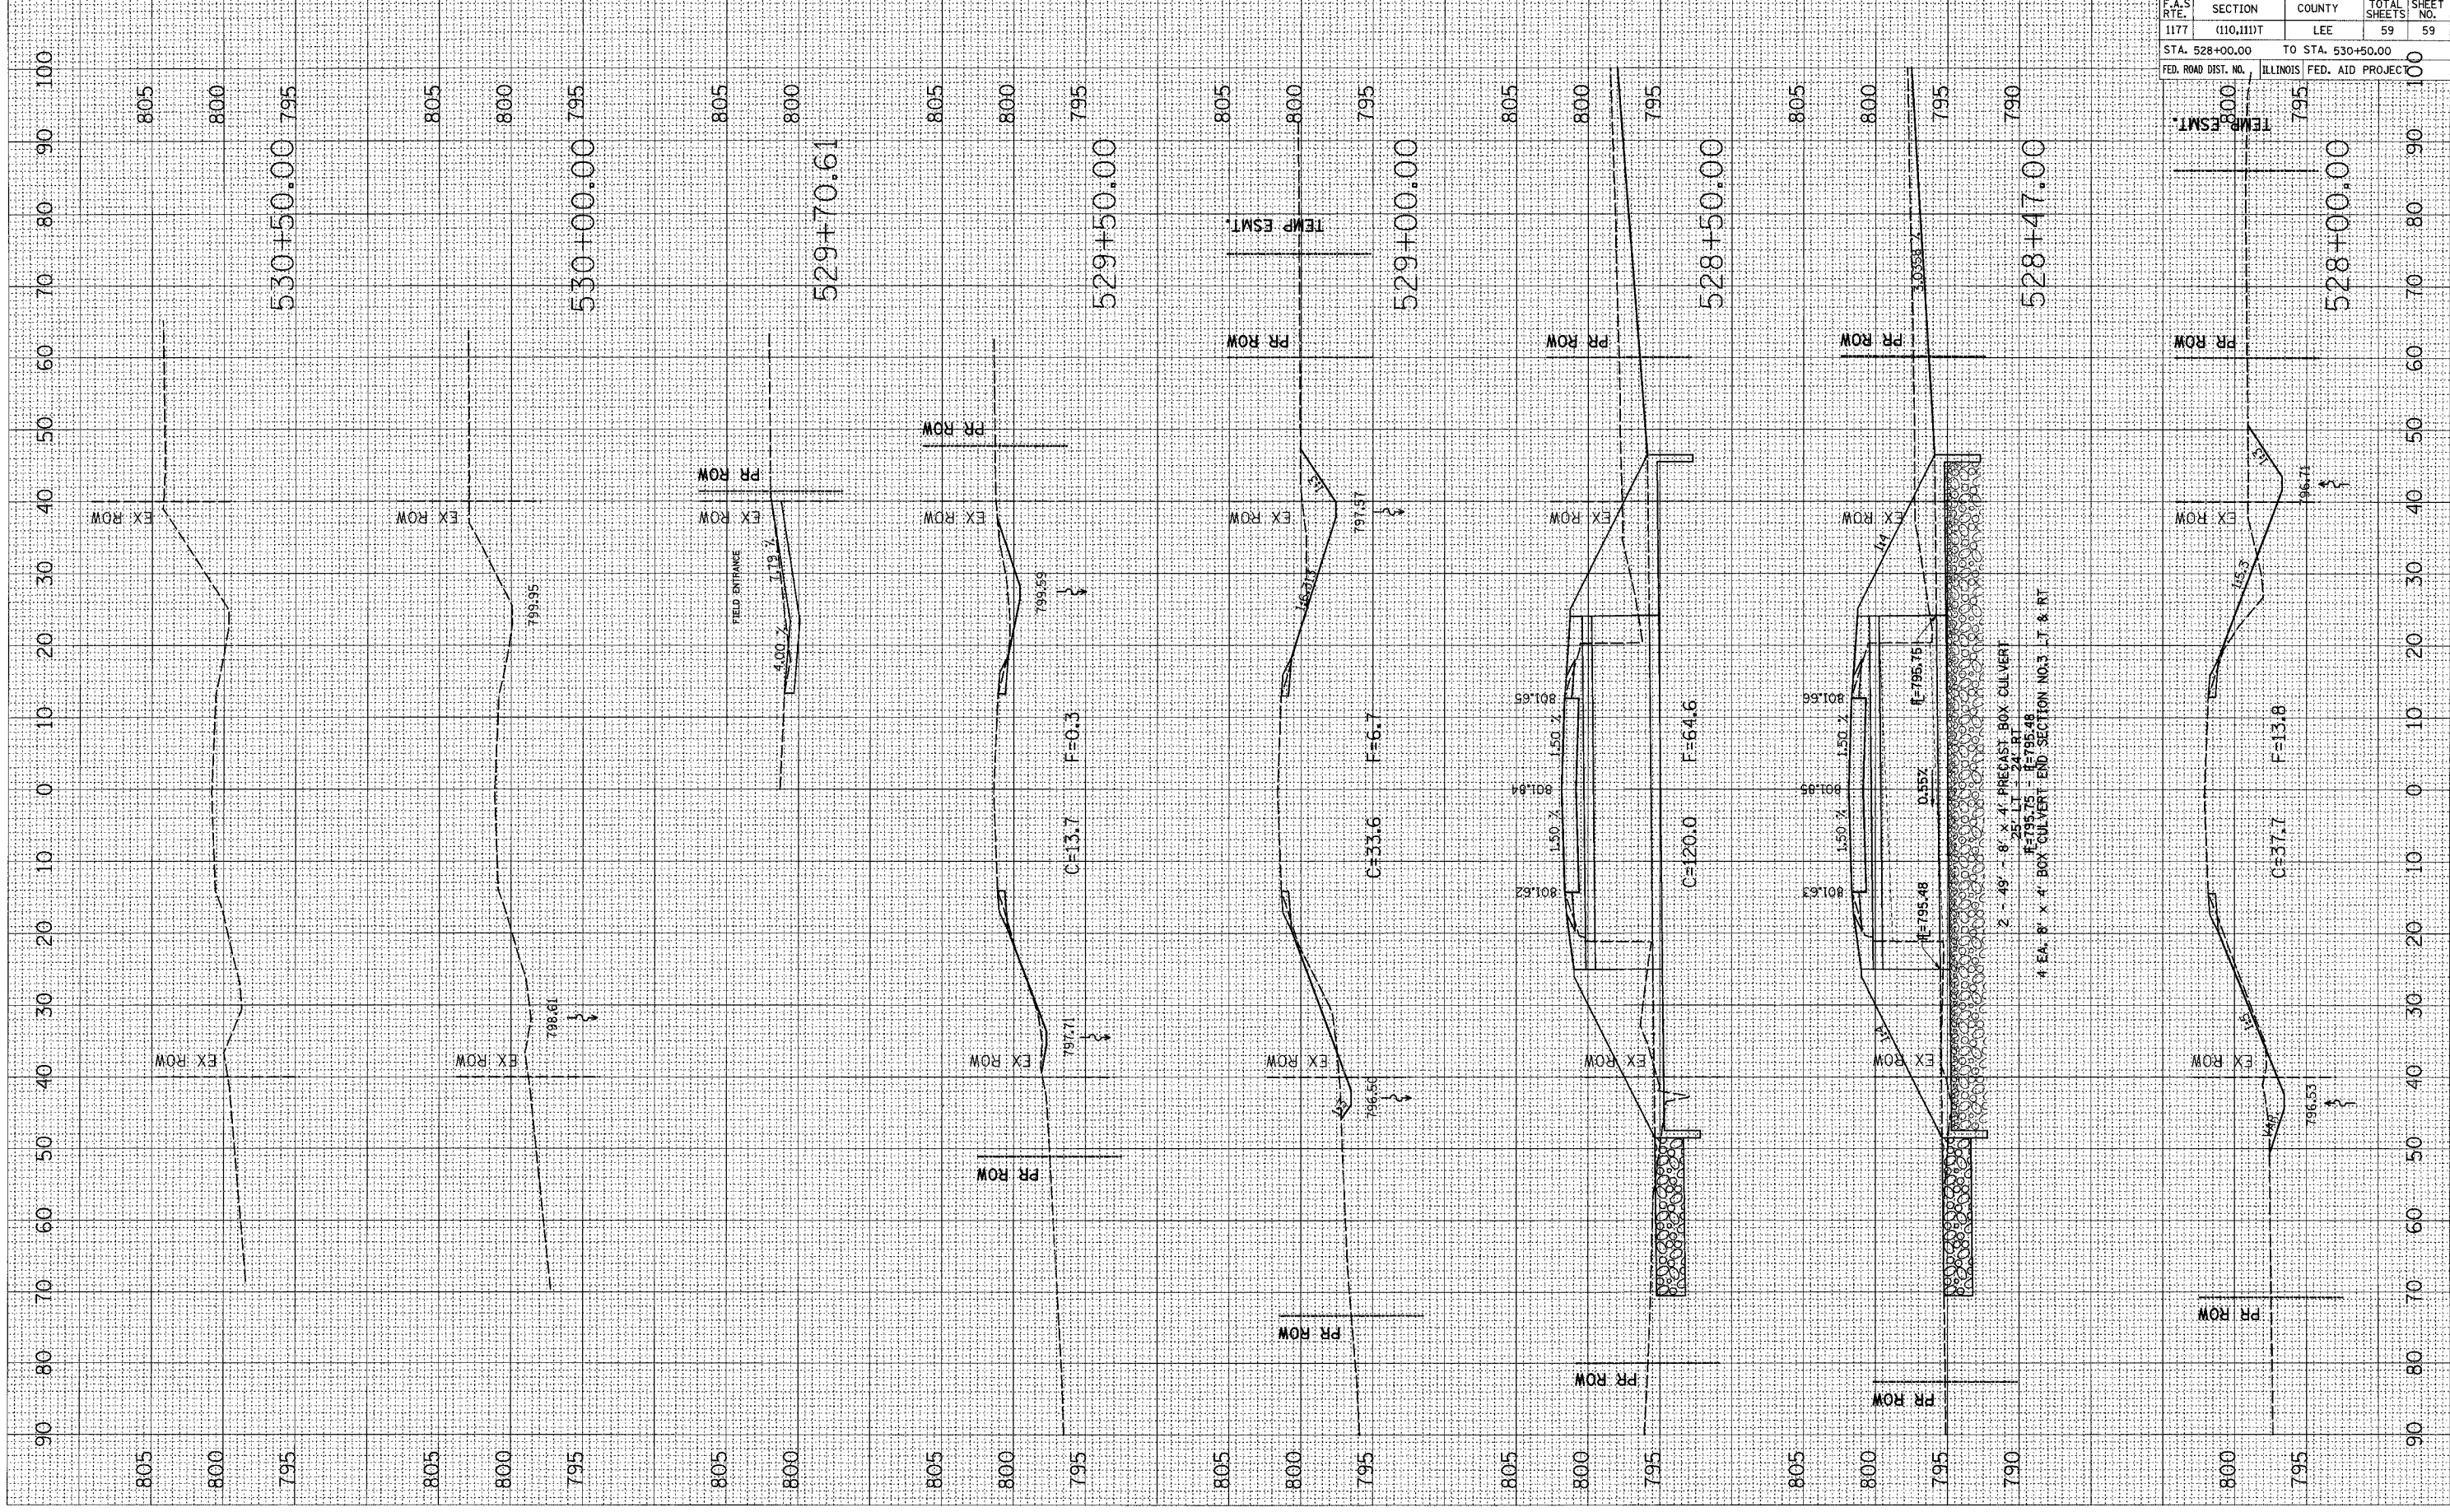

F.A.S. RTE.	SECTION	COUNTY	TOTAL SHEETS	SHEET NO.
1177	(110,111)T	LEE	59	59

STA. 528+00.00 TO STA. 530+50.00
 FED. ROAD DIST. NO. ILLINOIS FED. AID PROJECT

2 - 49' - 8" x 4' PRECAST BOX CULVERT
 25' LT - 24' RT
 F=795.75 - F=795.48
 4 EA. 8' x 4' BOX CULVERT END SECTION NO.3 LT & RT