


TYPICAL SECTION

STA 59+48 TO 89+25

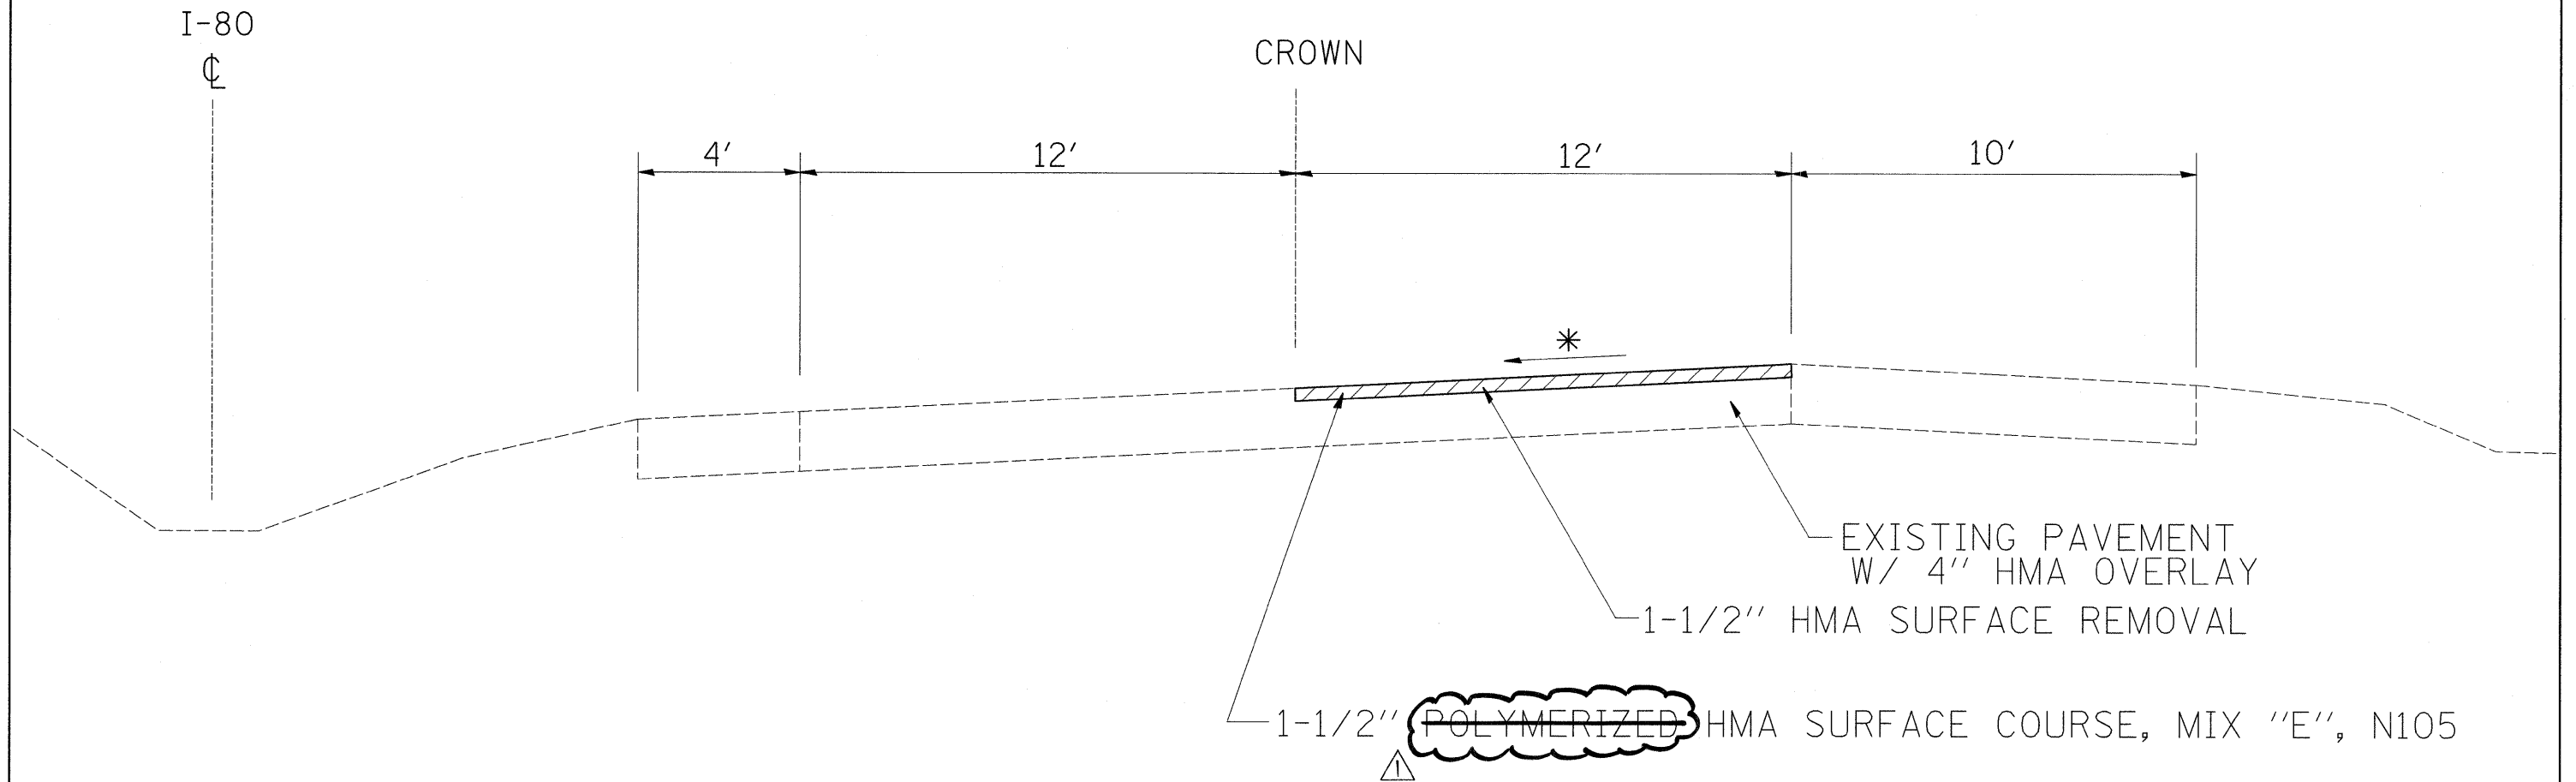

EXISTING PAVEMENT
W/ 4" HMA OVERLAY

1-1/2" HMA SURFACE REMOVAL

1-1/2" ~~POLYMERIZED~~ HMA SURFACE COURSE, MIX "E", N105

BITUMINOUS APPLICATION RATES

SURFACE MIXTURES: 119 LB/SY-IN

OTHER BITUMINOUS MIXTURES: 112 LB/SY-IN

BITUMINOUS MATERIAL (PRIME COAT): 0.000286 TON/SY

AGGREGATE (PRIME COAT): 0.0015 TON/SY

* MAINTAIN EXISTING X-SLOPE

△ REVISED 7-23-08

* D2 SPRING PATCHING 2007-2

FILE NAME = Pr1-80 resurf.cvr.dgn	USER NAME = grantpm	DESIGNED -	REVISED -	STATE OF ILLINOIS DEPARTMENT OF TRANSPORTATION	TYPICAL SECTIONS				F.A.I. RTE. 80	SECTION *	COUNTY ROCK ISLAND	TOTAL SHEETS 31	SHEET NO. 6
	PLOT SCALE = 50,000' / IN.	DRAWN -	REVISED -		SCALE:	SHEET NO.	OF	SHEETS	STA.	TO STA.	CONTRACT NO. 64D34		
	PLOT DATE = Thu May 15 11:03:20 2008	CHECKED -	REVISED -		FED. ROAD DIST. NO. ILLINOIS FED. AID PROJECT								
		DATE -	REVISED -										