


TYPICAL RIGHT SHOULDER

STA 108+00 TO 123+37
 STA 131+33 TO 162+50
 STA 169+85 TO 178+75

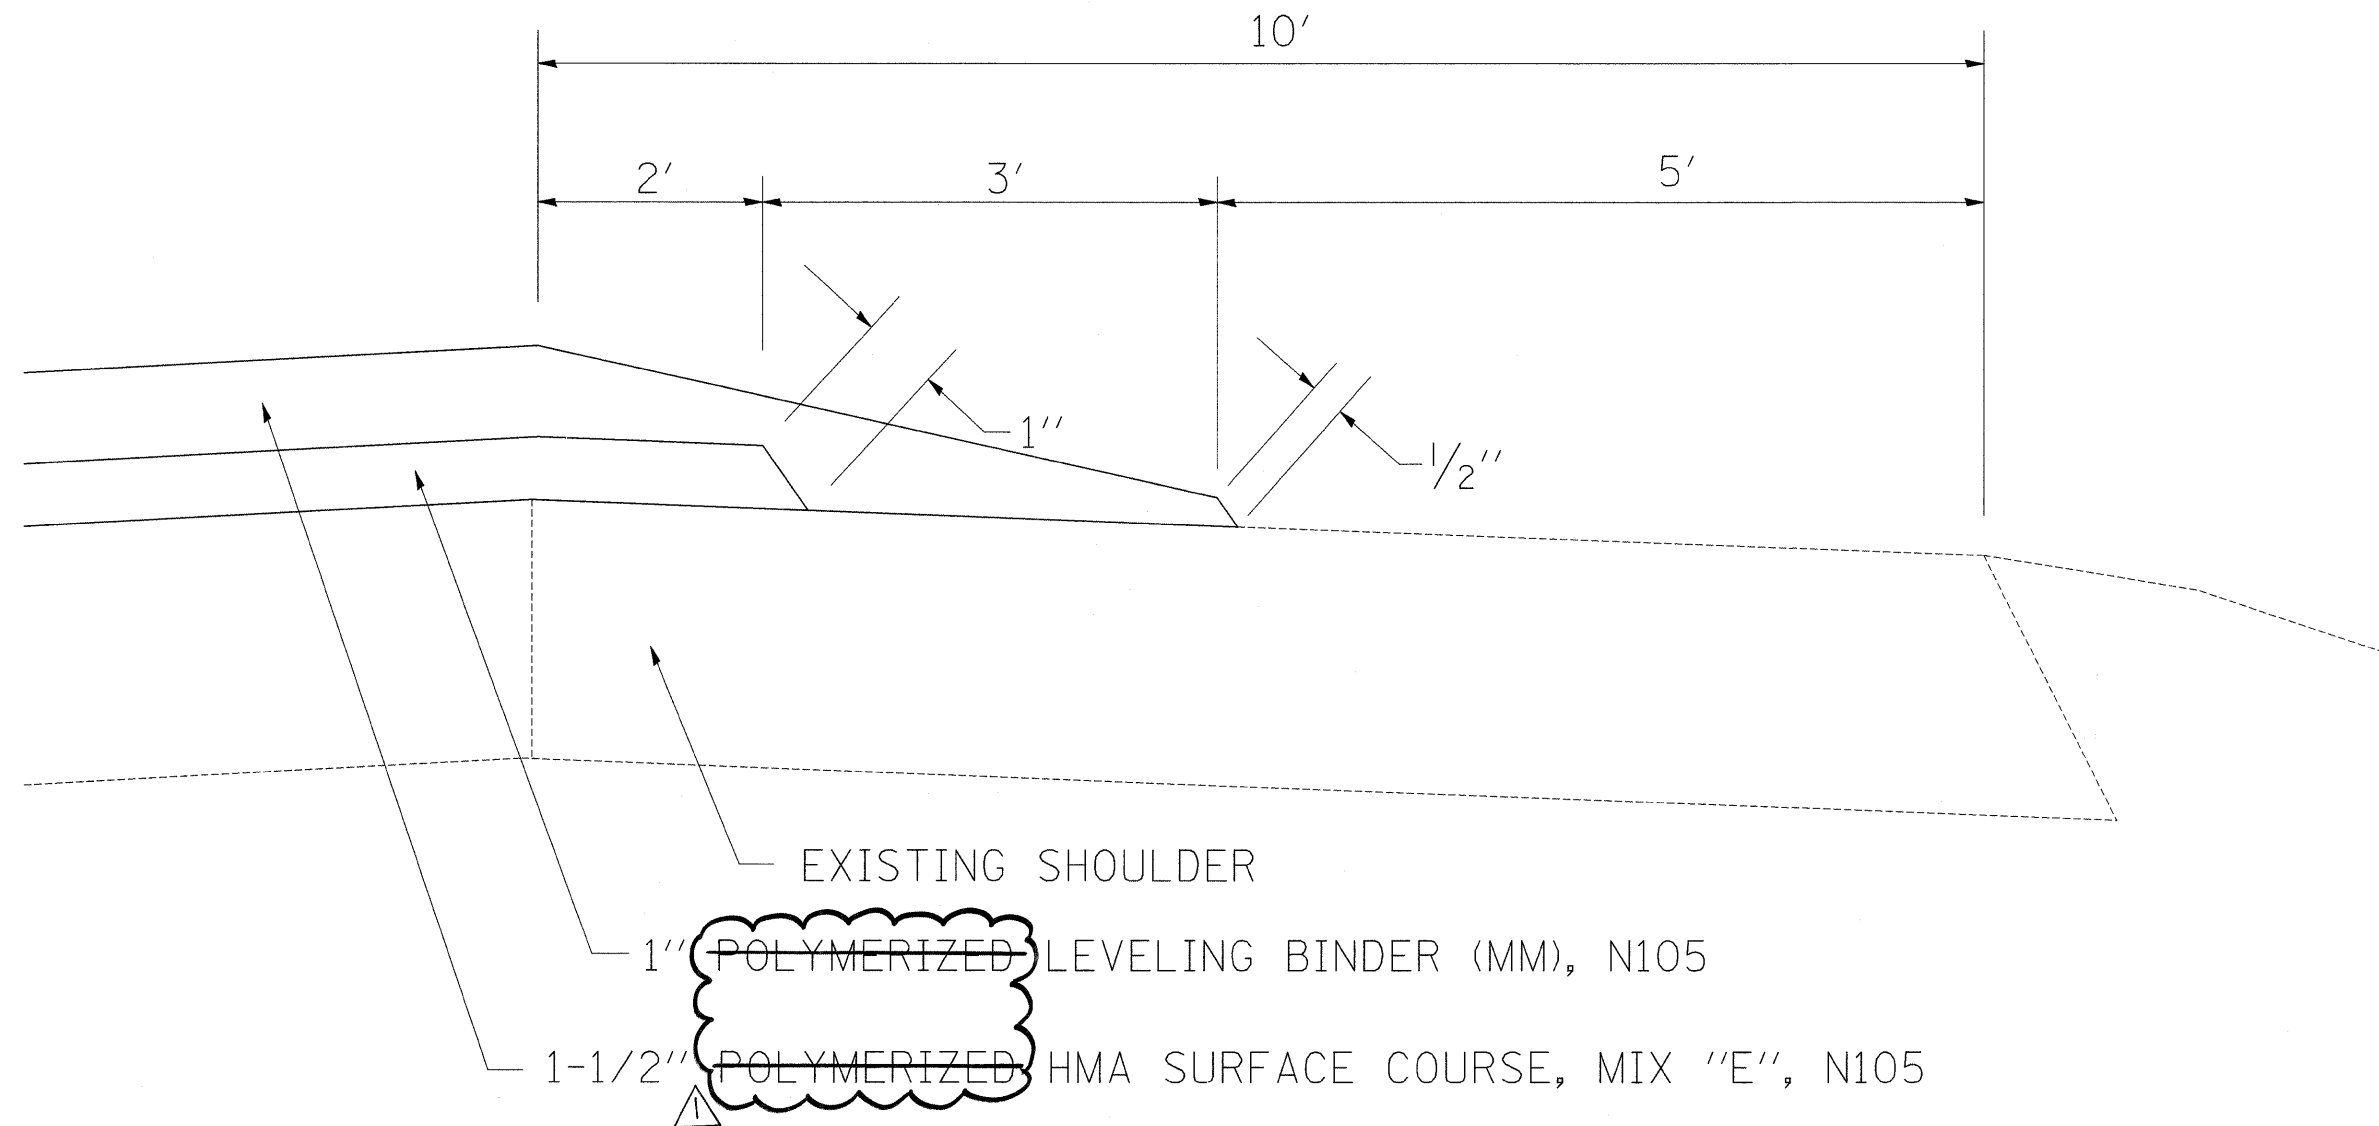

BITUMINOUS APPLICATION RATES

SURFACE MIXTURES: 119 LB/SY-IN
 OTHER BITUMINOUS MIXTURES: 112 LB/SY-IN
 BITUMINOUS MATERIAL (PRIME COAT): 0.000286 TON/SY
 AGGREGATE (PRIME COAT): 0.0015 TON/SY

NOTE: TAPER SURFACE COURSE FROM 1-1/2" TO 1/2" IN 5 FT.

△ REVISSED 7-23-08

* D2 SPRING PATCHING 2007-2

FILE NAME = P:\1-88 resurf.dgn	USER NAME = grantpm	DESIGNED -	REVISED -	STATE OF ILLINOIS DEPARTMENT OF TRANSPORTATION	TYPICAL SECTIONS			F.A.I. RTE.	SECTION	COUNTY	TOTAL SHEETS	SHEET NO.
	PLOT SCALE = 50.000' / IN.	DRAWN -	REVISED -					80	*	ROCK ISLAND	31	13
PLOT DATE = Thu May 15 11:03:29 2008	CHECKED -	REVISED -	SCALE: SHEET NO. OF SHEETS STA. TO STA.			CONTRACT NO. 64D34		ILLINOIS FED. AID PROJECT				
	DATE -	REVISED -										