


TYPICAL SECTION

STA 99+20 TO 108+00

STA 123+37 TO 131+33

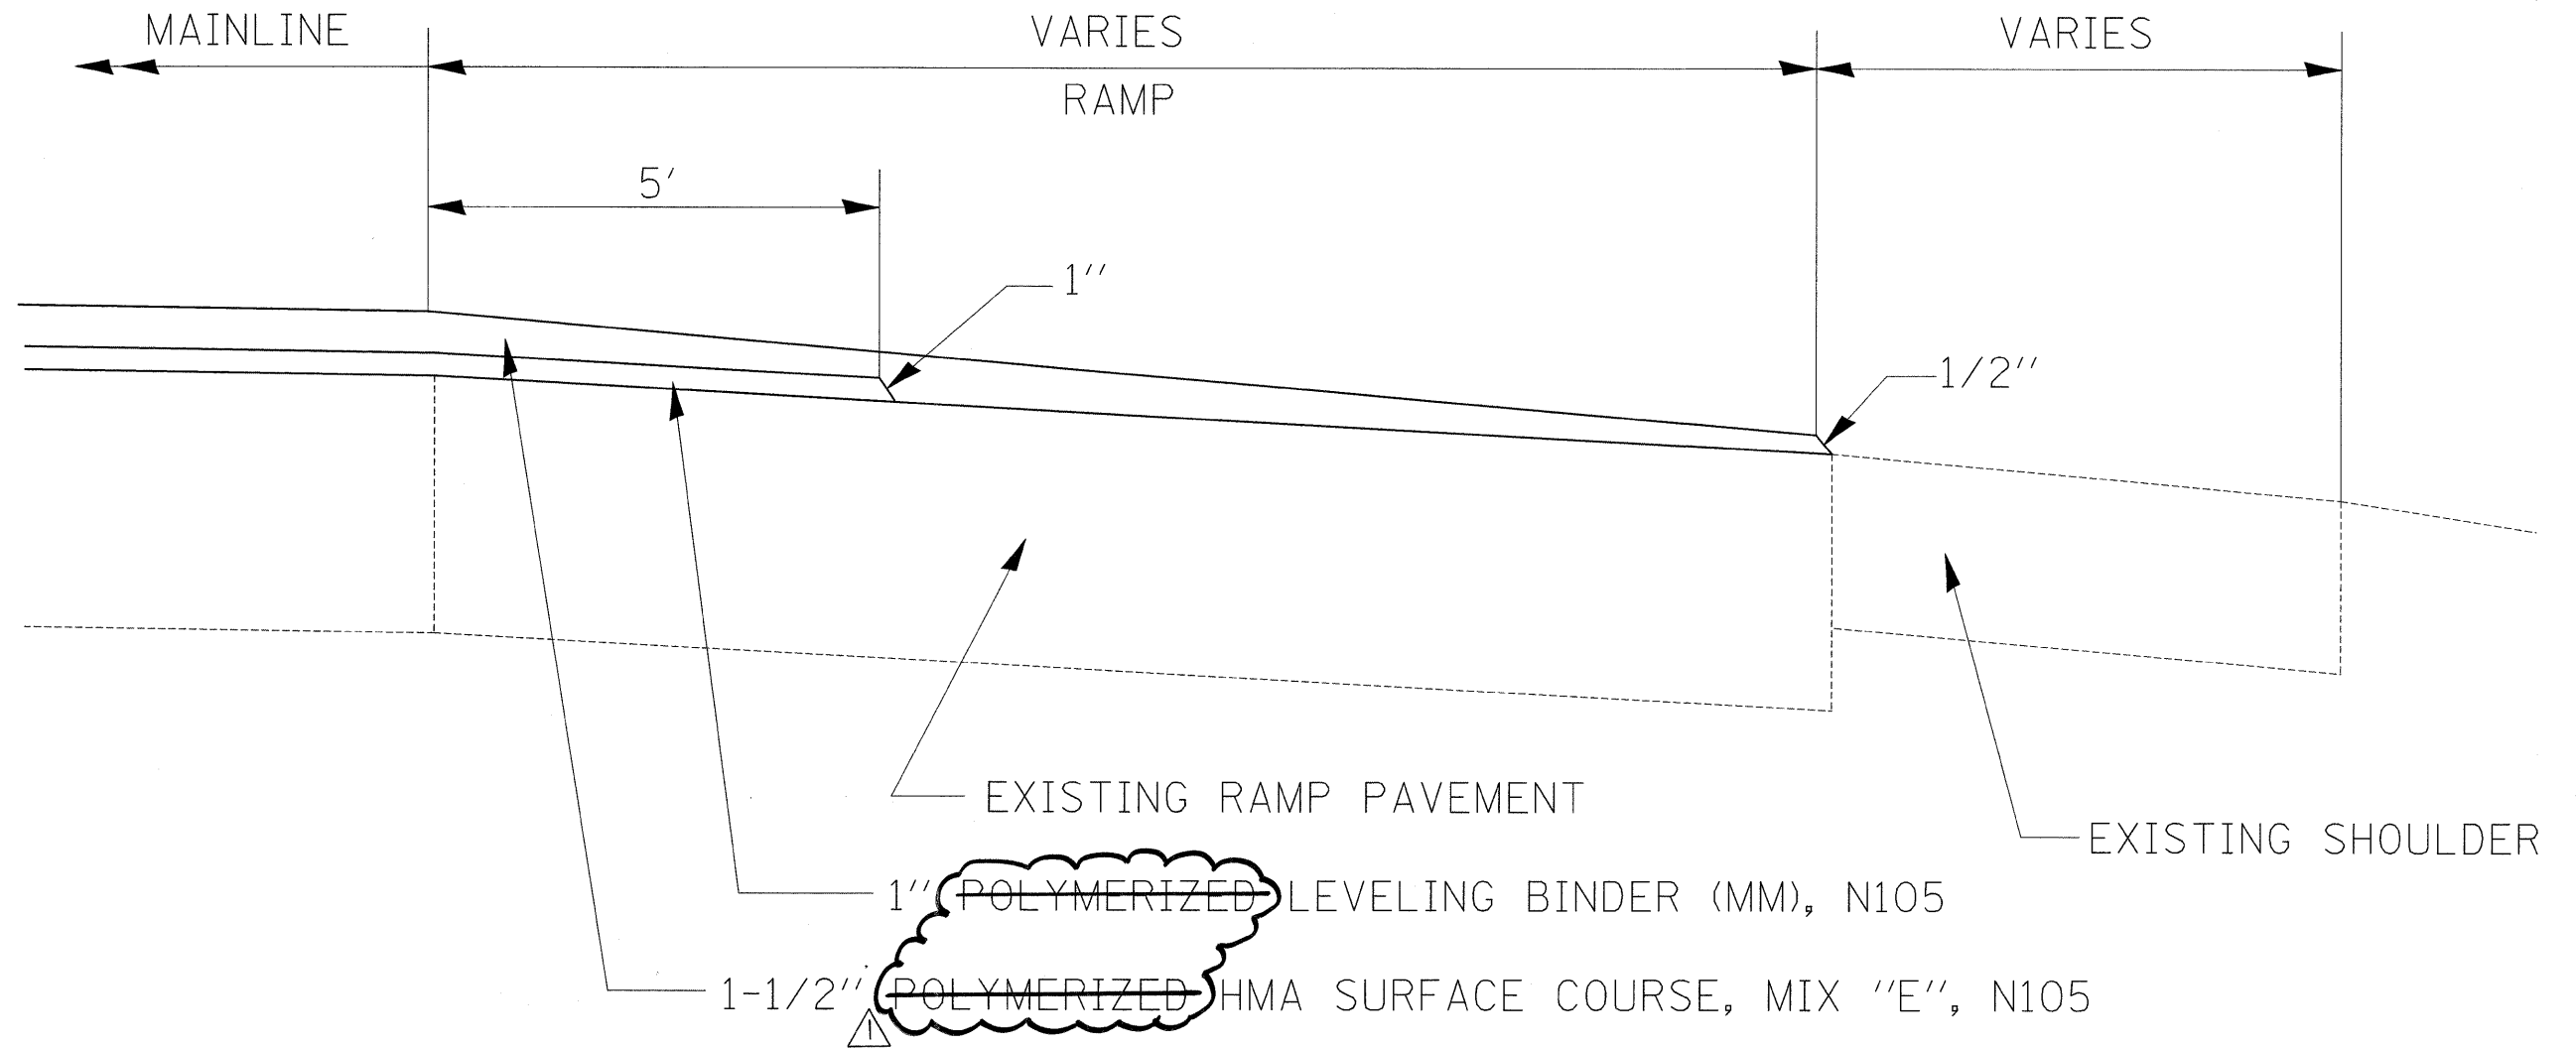

BITUMINOUS APPLICATION RATES

SURFACE MIXTURES: 119 LB/SY-IN
 OTHER BITUMINOUS MIXTURES: 112 LB/SY-IN
 BITUMINOUS MATERIAL (PRIME COAT): 0.000286 TON/SY
 AGGREGATE (PRIME COAT): 0.0015 TON/SY

▲ REVISED 7-23-08

* D2 SPRING PATCHING 2007-2

FILE NAME =	USER NAME = grantpm	DESIGNED -	REVISED -	STATE OF ILLINOIS DEPARTMENT OF TRANSPORTATION	TYPICAL SECTIONS				F.A.I. RTE.	SECTION	COUNTY	TOTAL SHEETS	SHEET NO.		
D:\Projects\Rock_Island\64034.1-80_Spring_Patch_2007-2\1-80_resurf.dgn		DRAWN -	REVISED -		SCALE:	SHEET NO.	OF	SHEETS	STA.	TO STA.	80	*	ROCK ISLAND	31	14
PLOT SCALE = 50.000' / IN.		CHECKED -	REVISED -		CONTRACT NO. 64034										
PLOT DATE = Thu May 15 13:45:14 2008		DATE -	REVISED -		ILLINOIS FED. AID PROJECT										