


= PATCH

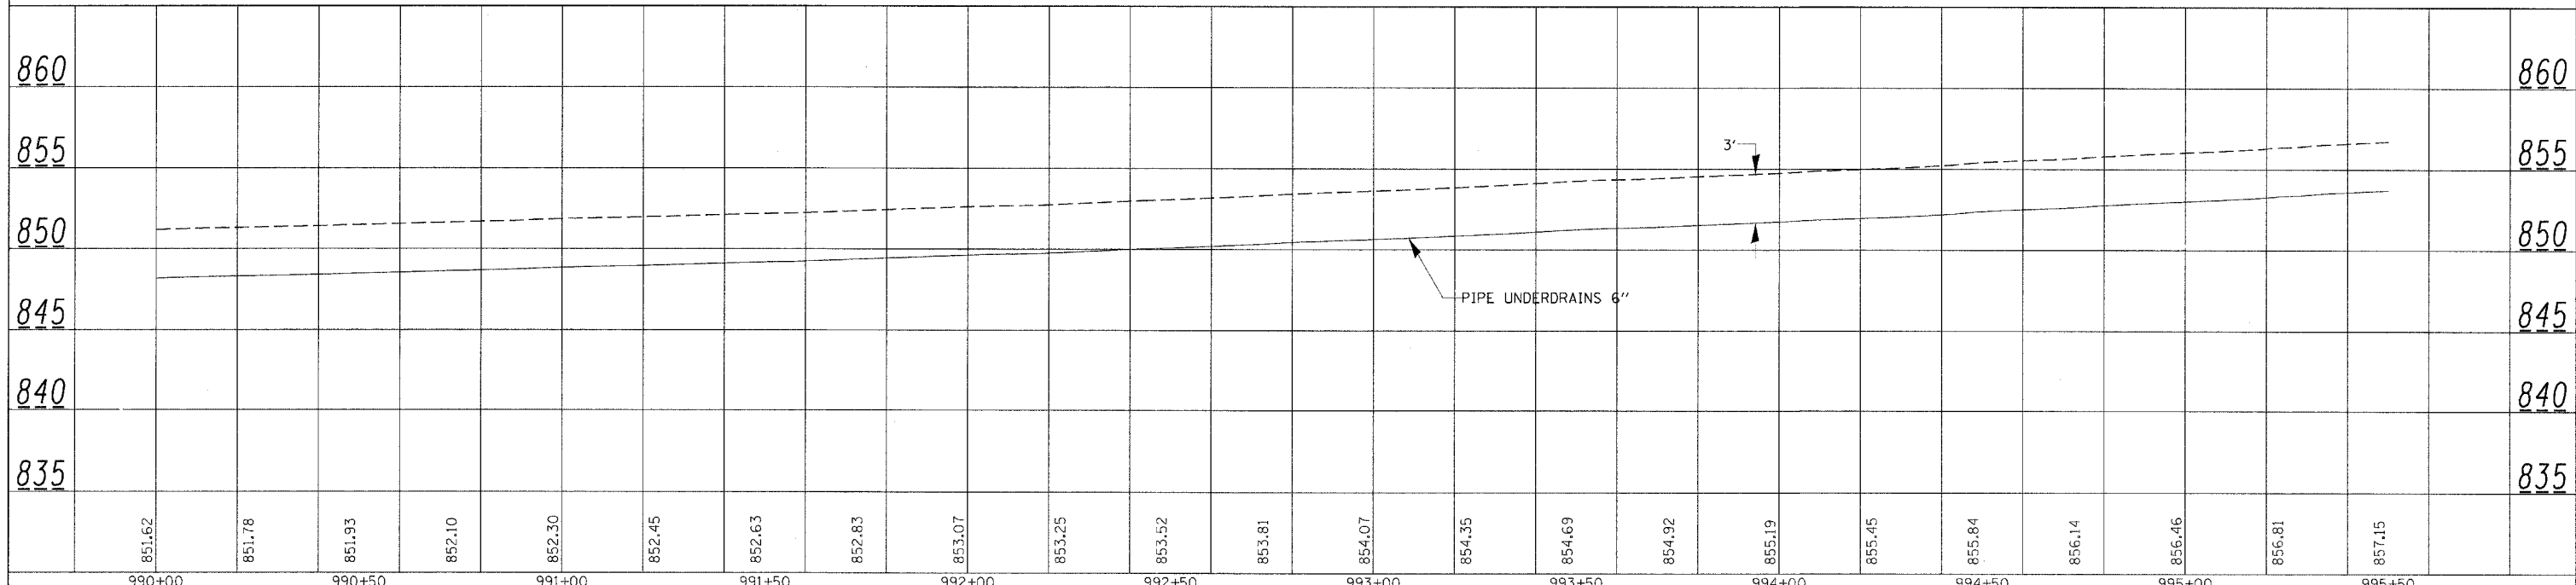

PLAN	SURVEYED	DATE
	DESIGNED	
	CHECKED	
	BY	
	NO.	

PROFILE	SURVEYED	DATE
	DESIGNED	
	CHECKED	
	BY	
	NO.	

FILE NAME =	USER NAME = duncanfa	DESIGNED -	REVISED -	STATE OF ILLINOIS DEPARTMENT OF TRANSPORTATION	US 52/IL 64 PLAN & PROFILE				F.A.P. RTE.	SECTION	COUNTY	TOTAL SHEETS	SHEET NO.
c:\projects\208188\06108p1n.dgn		DRAWN -	REVISED -		J7	4RS-4	CARBOLL	35	23				
		CHECKED -	REVISED -		SCALE: 20 _____ SHEET NO. _____ OF _____ SHEETS STA. 990+00 TO STA. 995+50				CONTRACT NO. 64E12				
		DATE -	REVISED -		FED. ROAD DIST. NO. _____ (ILLINOIS) FED. AID PROJECT								