



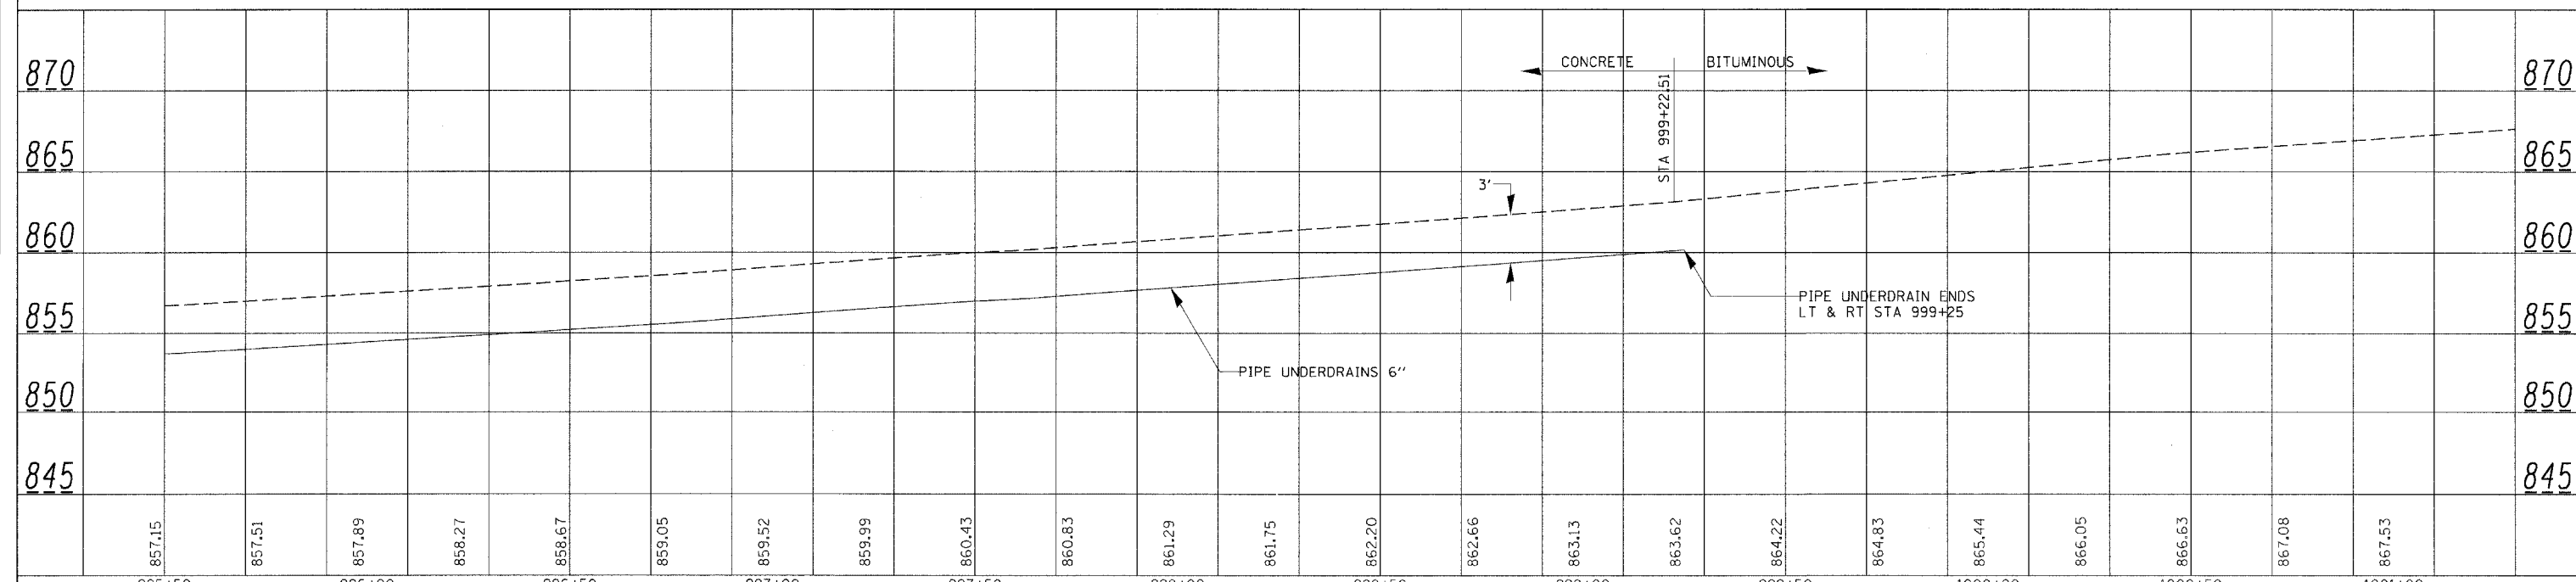

PLAN	DATE
BY	
DESIGNED	
DRAWN	
CHECKED	
REVISIONS	
NO.	

PROFILE	DATE
BY	
DESIGNED	
DRAWN	
CHECKED	
REVISIONS	
NO.	

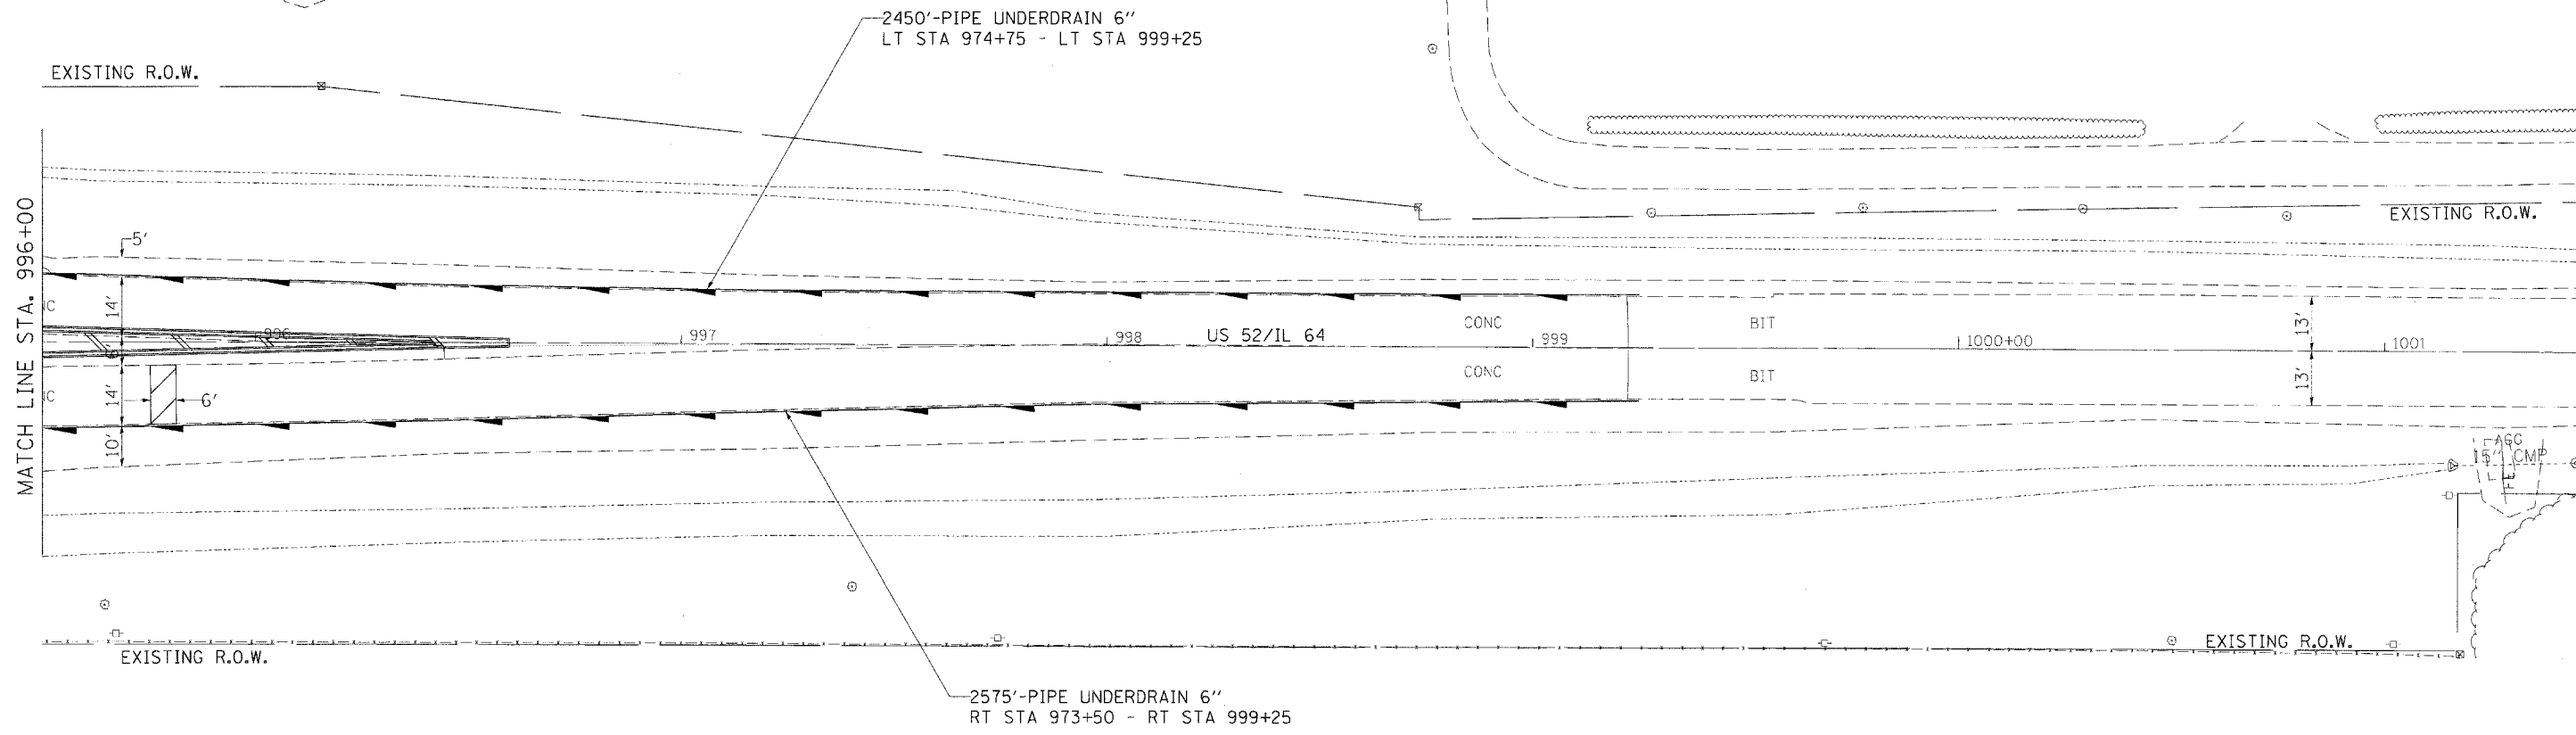

FILE NAME =	USER NAME = duncanfa	DESIGNED -	REVISED -	<b>STATE OF ILLINOIS DEPARTMENT OF TRANSPORTATION</b>	<b>US 52/L 64 PLAN &amp; PROFILE</b>		F.A.P. RTE.	SECTION	COUNTY	TOTAL SHEETS	SHEET NO.
PROJECT NO.	PLLOT SCALE = 20.0000' / IN.	DRAWN -	REVISED -		-17-	4RS-4	CARBOLL	-35-	-24-		
PLLOT DATE = Fri May 18 10:34:47 2008	DATE	CHECKED -	REVISED -		SCALE: 20'----- SHEET NO. -- OF -- SHEETS		STA. 995+50 TO STA. 1001+46.31		FED. ROAD DIST. NO. - [ILLINOIS] FED. AID PROJECT		
		DATE	REVISED -								