


# PAVEMENT MARKING DETAILS

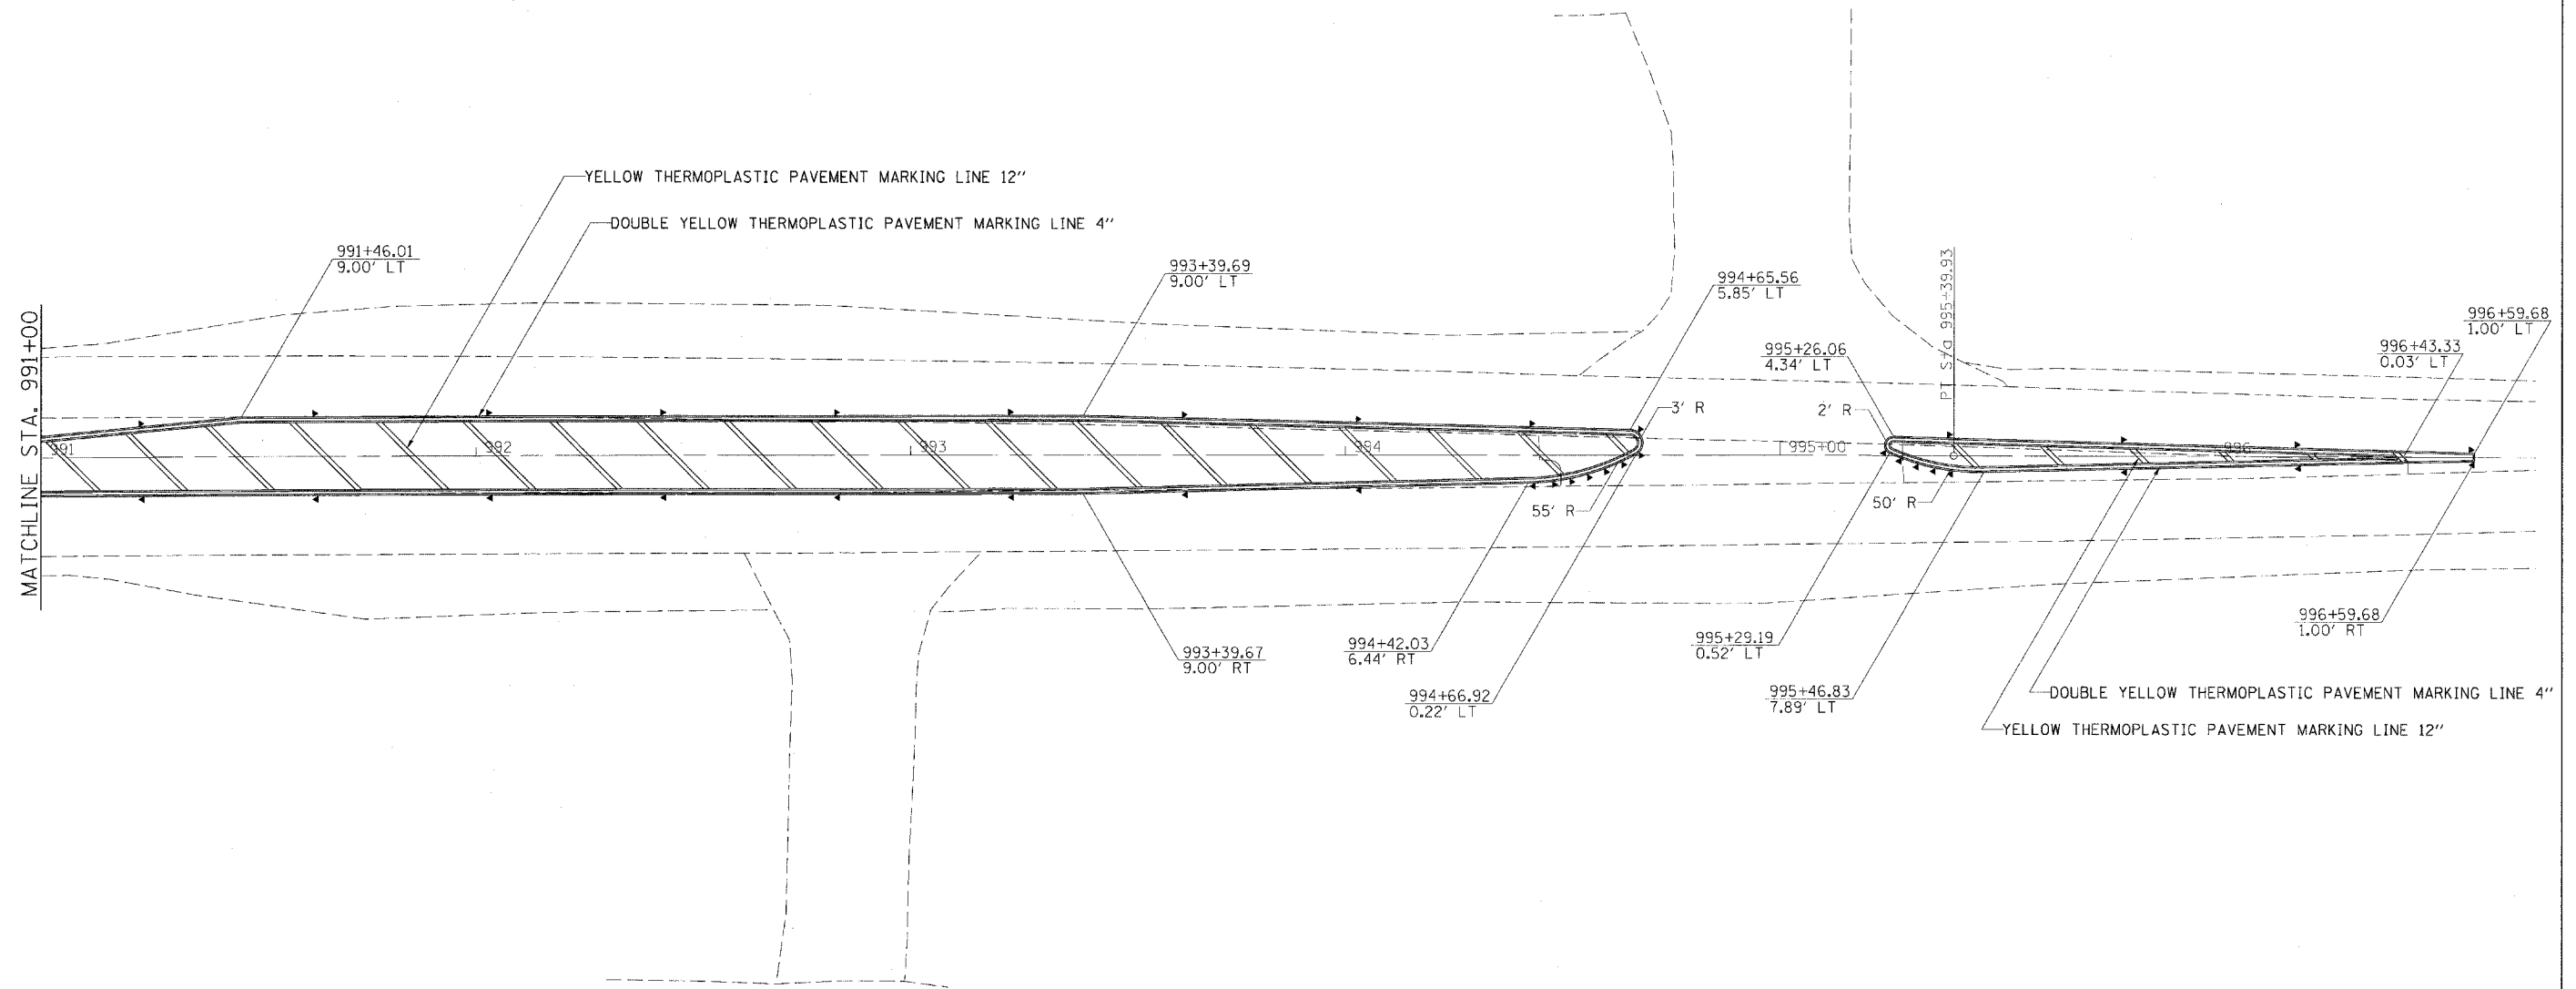

FILE NAME =  
 c:\projects\p206108\p206108pvm.dgn

USER NAME = duncanfa  
 PLOT SCALE = 20.0000' / IN.  
 PLOT DATE = Fri May 16 10:21:33 2008

DESIGNED - - -  
 DRAWN - - -  
 CHECKED - - -  
 DATE - - -

REVISED - - -  
 REVISED - - -  
 REVISED - - -  
 REVISED - - -

**STATE OF ILLINOIS  
 DEPARTMENT OF TRANSPORTATION**

**US 52/L 64 PAVEMENT MARKING DETAILS**

SCALE: 20' = 1" SHEET NO. 27 OF 35 SHEETS STA. 991+00 TO STA. 996+75

F.A.P. RTE.	SECTION	COUNTY	TOTAL SHEETS	SHEET NO.
17	4RS-4	CARBOLL	35	27
CONTRACT NO. 64E12			FED. ROAD DIST. NO. ILLINOIS FED. AID PROJECT	