


KEY

CE - COMMERCIAL ENTRANCE	FE - FIELD ENTRANCE
PE - PRIVATE ENTRANCE	BC - BOX CULVERT
MT - MAILBOX TURNOUT	RR - RAILROAD
PC - PIPE CULVERT	

NOTES

- SEE DETAILS FOR TREATMENT AND EXTENT OF IMPROVEMENT AT FE, CE, & PE.
- SEE DETAILS FOR TREATMENT AND EXTENT OF IMPROVEMENT AT SIDE ROADS.

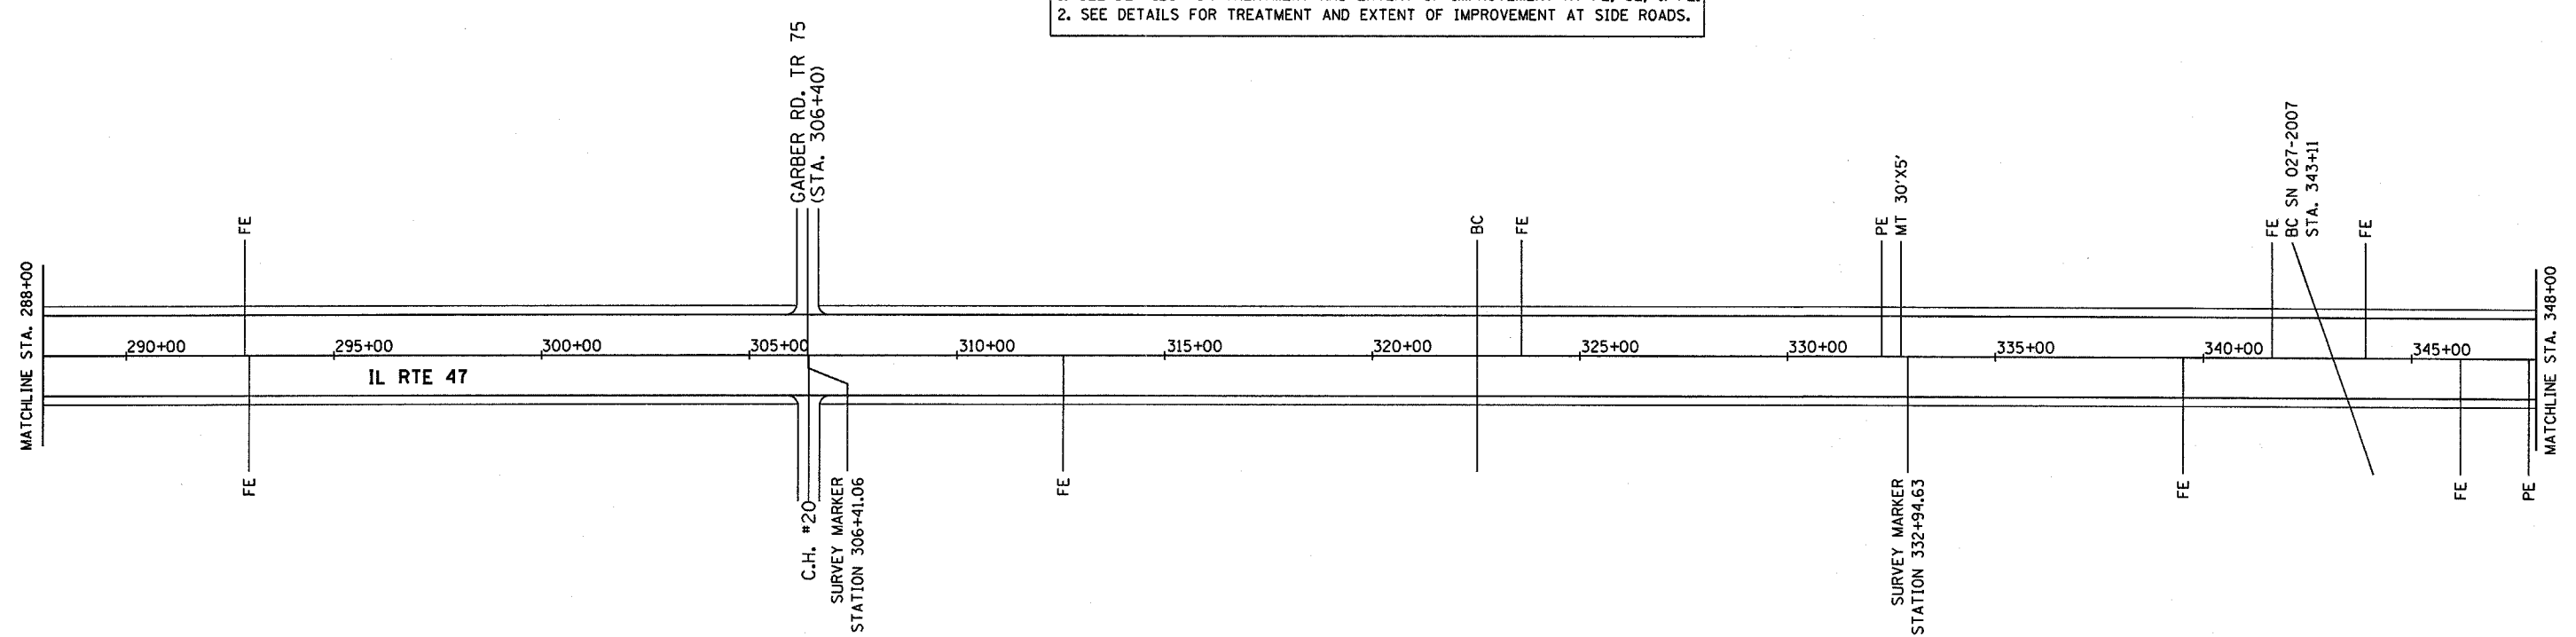

FILE NAME =	USER NAME = duncanbd	DESIGNED -	REVISED - DIST. 3 COMMENT
c:\projects\ed02484\consult\cadd drawing\shtrdy01.dgn		DRAWN - MAP	REVISED - 5/27/04
	PLOT SCALE = 200.0004' / IN.	CHECKED - RRM	REVISED - BDD 01/28/08
	PLOT DATE = Mar 11, 2008 - 09:27:43 AM	DATE - 02/26/04	REVISED -

**STATE OF ILLINOIS
DEPARTMENT OF TRANSPORTATION**

PROJECT LAYOUT

SCALE: N.T.S. SHEET NO. 2 OF 5 SHEETS STA. 228+00 TO STA. 348+00

F.A.P. RTE.	SECTION	COUNTY	TOTAL SHEETS	SHEET NO.
326		FORD	22	10
CONTRACT NO. 66423				
FED. ROAD DIST. NO. ILLINOIS FED. AID PROJECT				

*(125)RS-5, (126)RS-3 & (127)RS-2