


NOTE:  
FOR LINE SIZE AND SPACING SEE PAVEMENT MARKING DETAILS

FOR PLACEMENT OF RAISED REFLECTIVE MARKERS, SEE IDOT STD. 781001-02

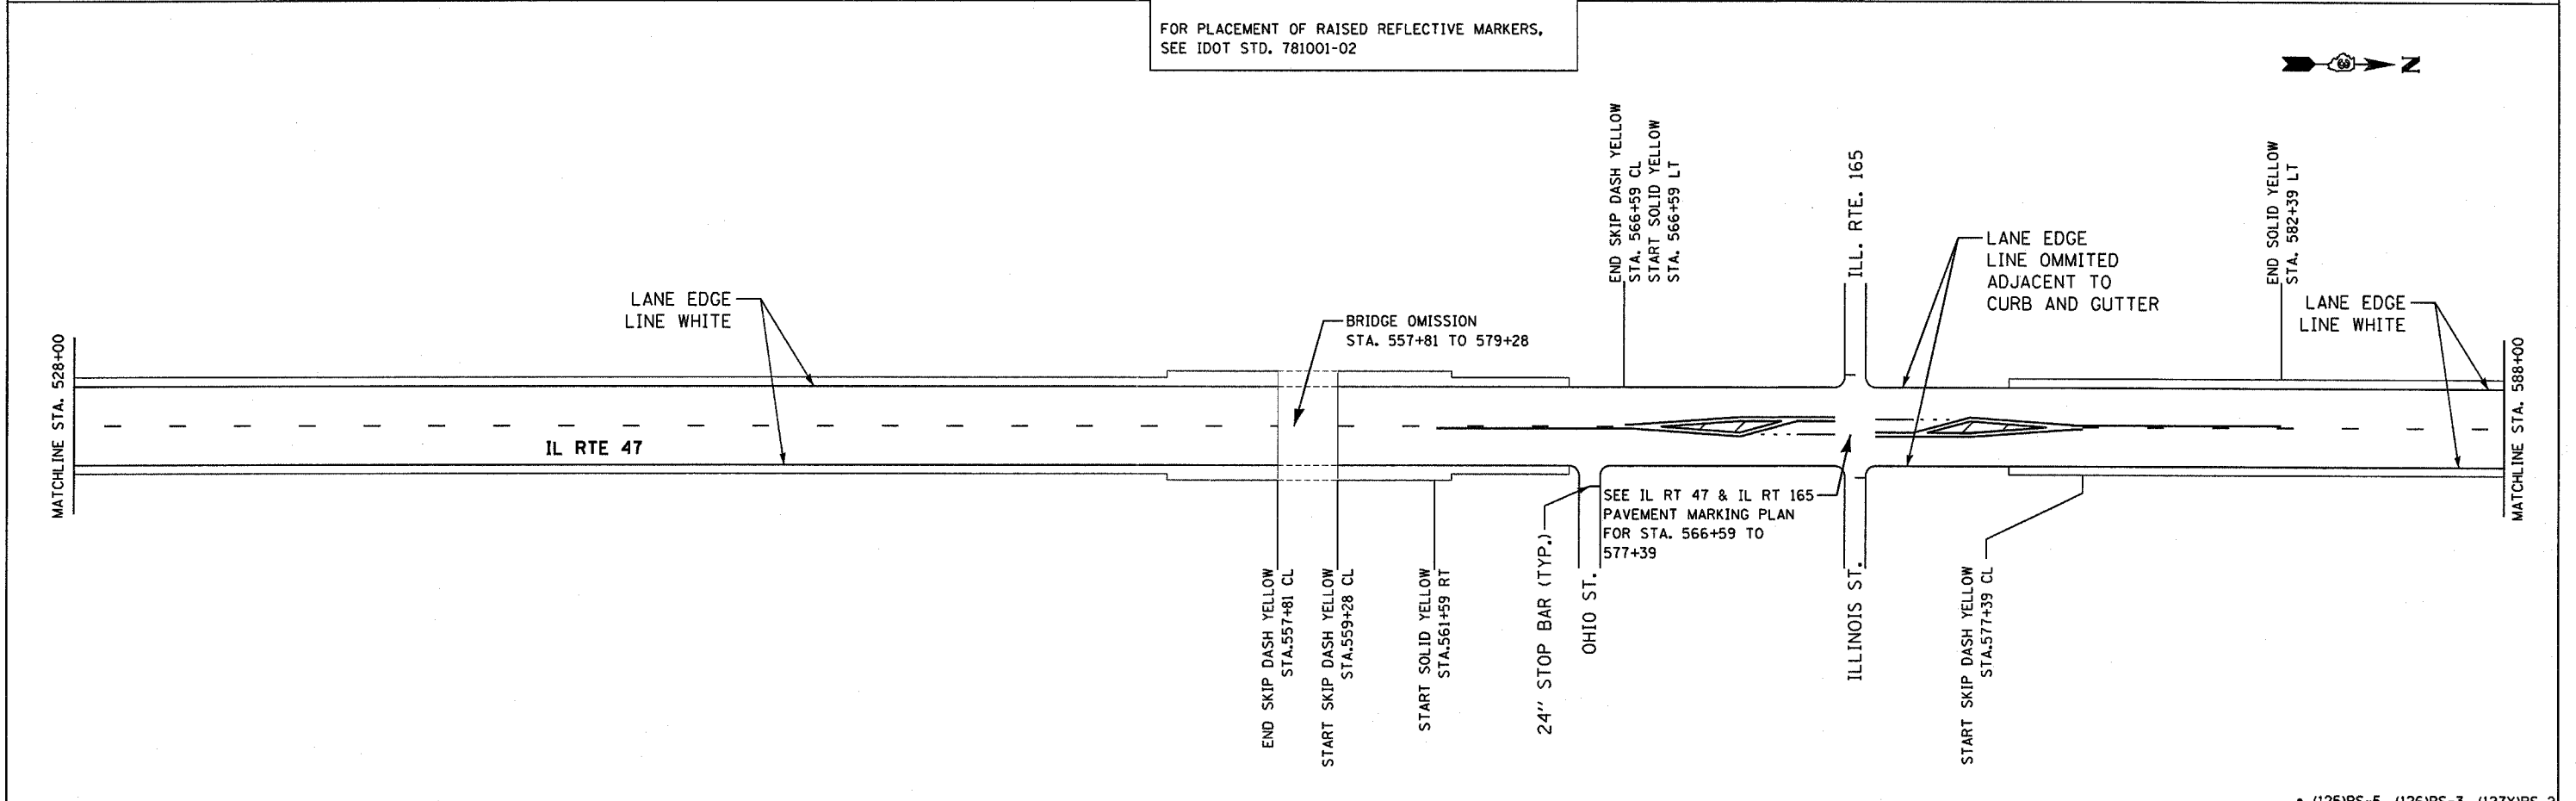

|   |                      |                 |                          |
|---|----------------------|-----------------|--------------------------|
| FILE NAME =   | USER NAME = duncanbd | DESIGNED -      | REVISED - DIST 3 COMMENT |
| c:\projects\ed02404\consult\cadd\drawings\shpmp01.dgn |                      | DRAWN - MAP     | REVISED - 5/27/04        |
| PLOT SCALE = 200.0004' / IN.                          |                      | CHECKED - RRM   | REVISED - BDD 01/28/08   |
| PLOT DATE = Mar 11, 2008 - 09:28:46 AM                |                      | DATE - 02/26/04 | REVISED -                |

**STATE OF ILLINOIS**  
**DEPARTMENT OF TRANSPORTATION**

**PAVEMENT MARKING PLAN**

SCALE: N.T.S. SHEET NO. 4 OF 5 SHEETS STA. 468+00 TO STA. 588+00

|   |  |         |        |              |           |
|---|--|---------|--------|--------------|-----------|
| F.A.P. RTE. 326                               |  | SECTION | COUNTY | TOTAL SHEETS | SHEET NO. |
|   |  |         | FORD   | 22           | 17        |
| CONTRACT NO. 66423                            |  |         |        |              |           |
| FED. ROAD DIST. NO. ILLINOIS FED. AID PROJECT |  |         |        |              |           |

• (125)RS-5, (126)RS-3, (127)RS-2