
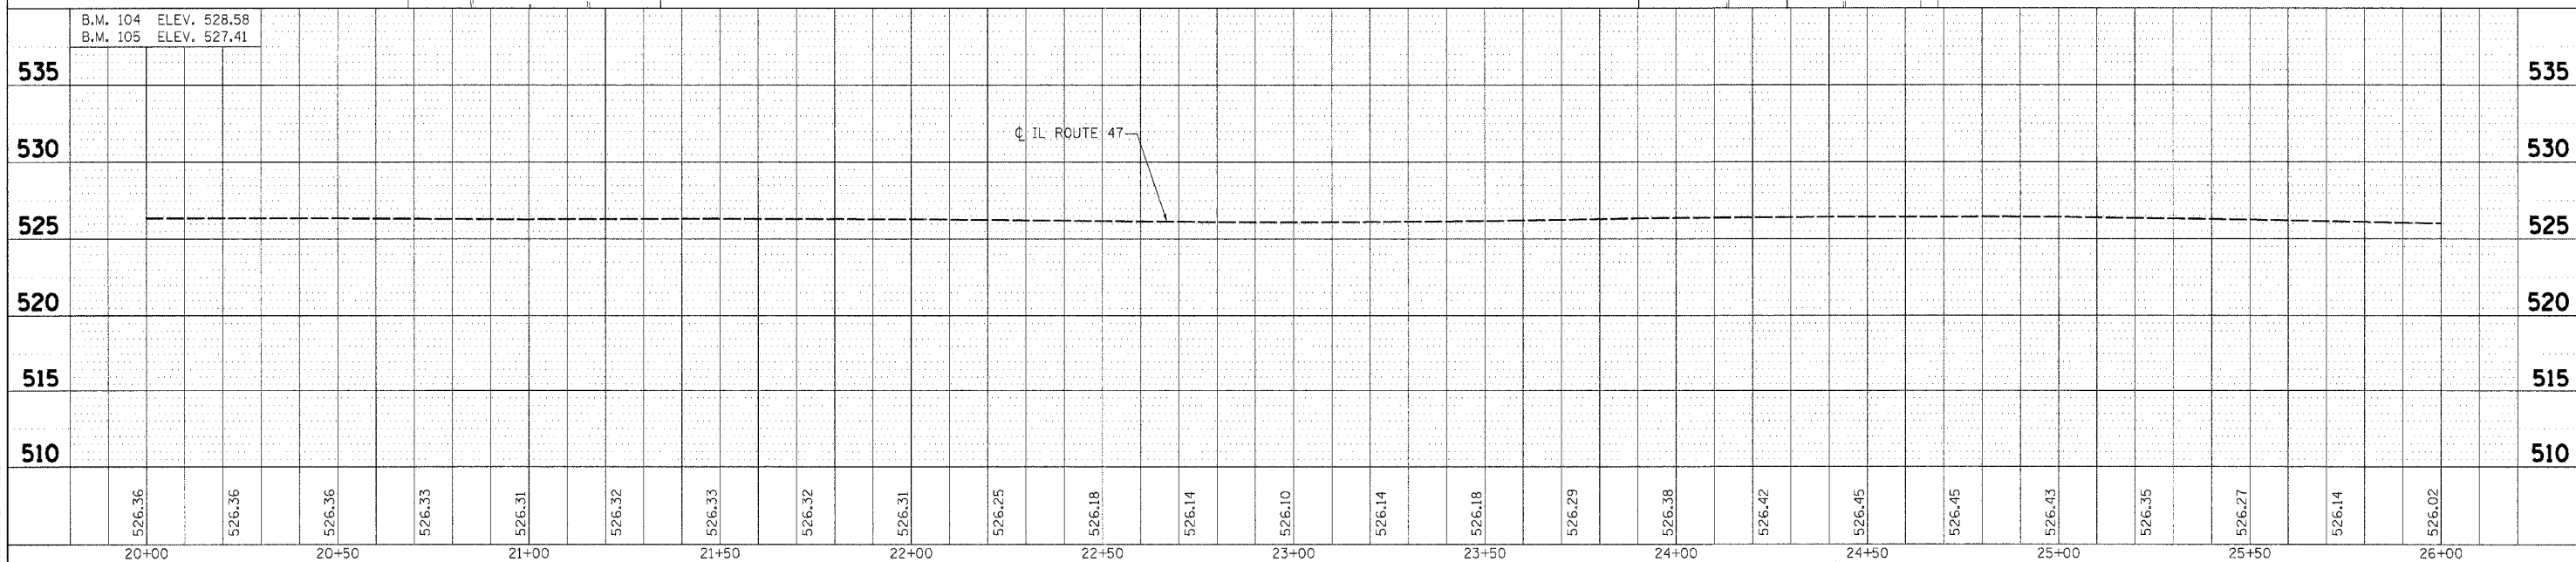
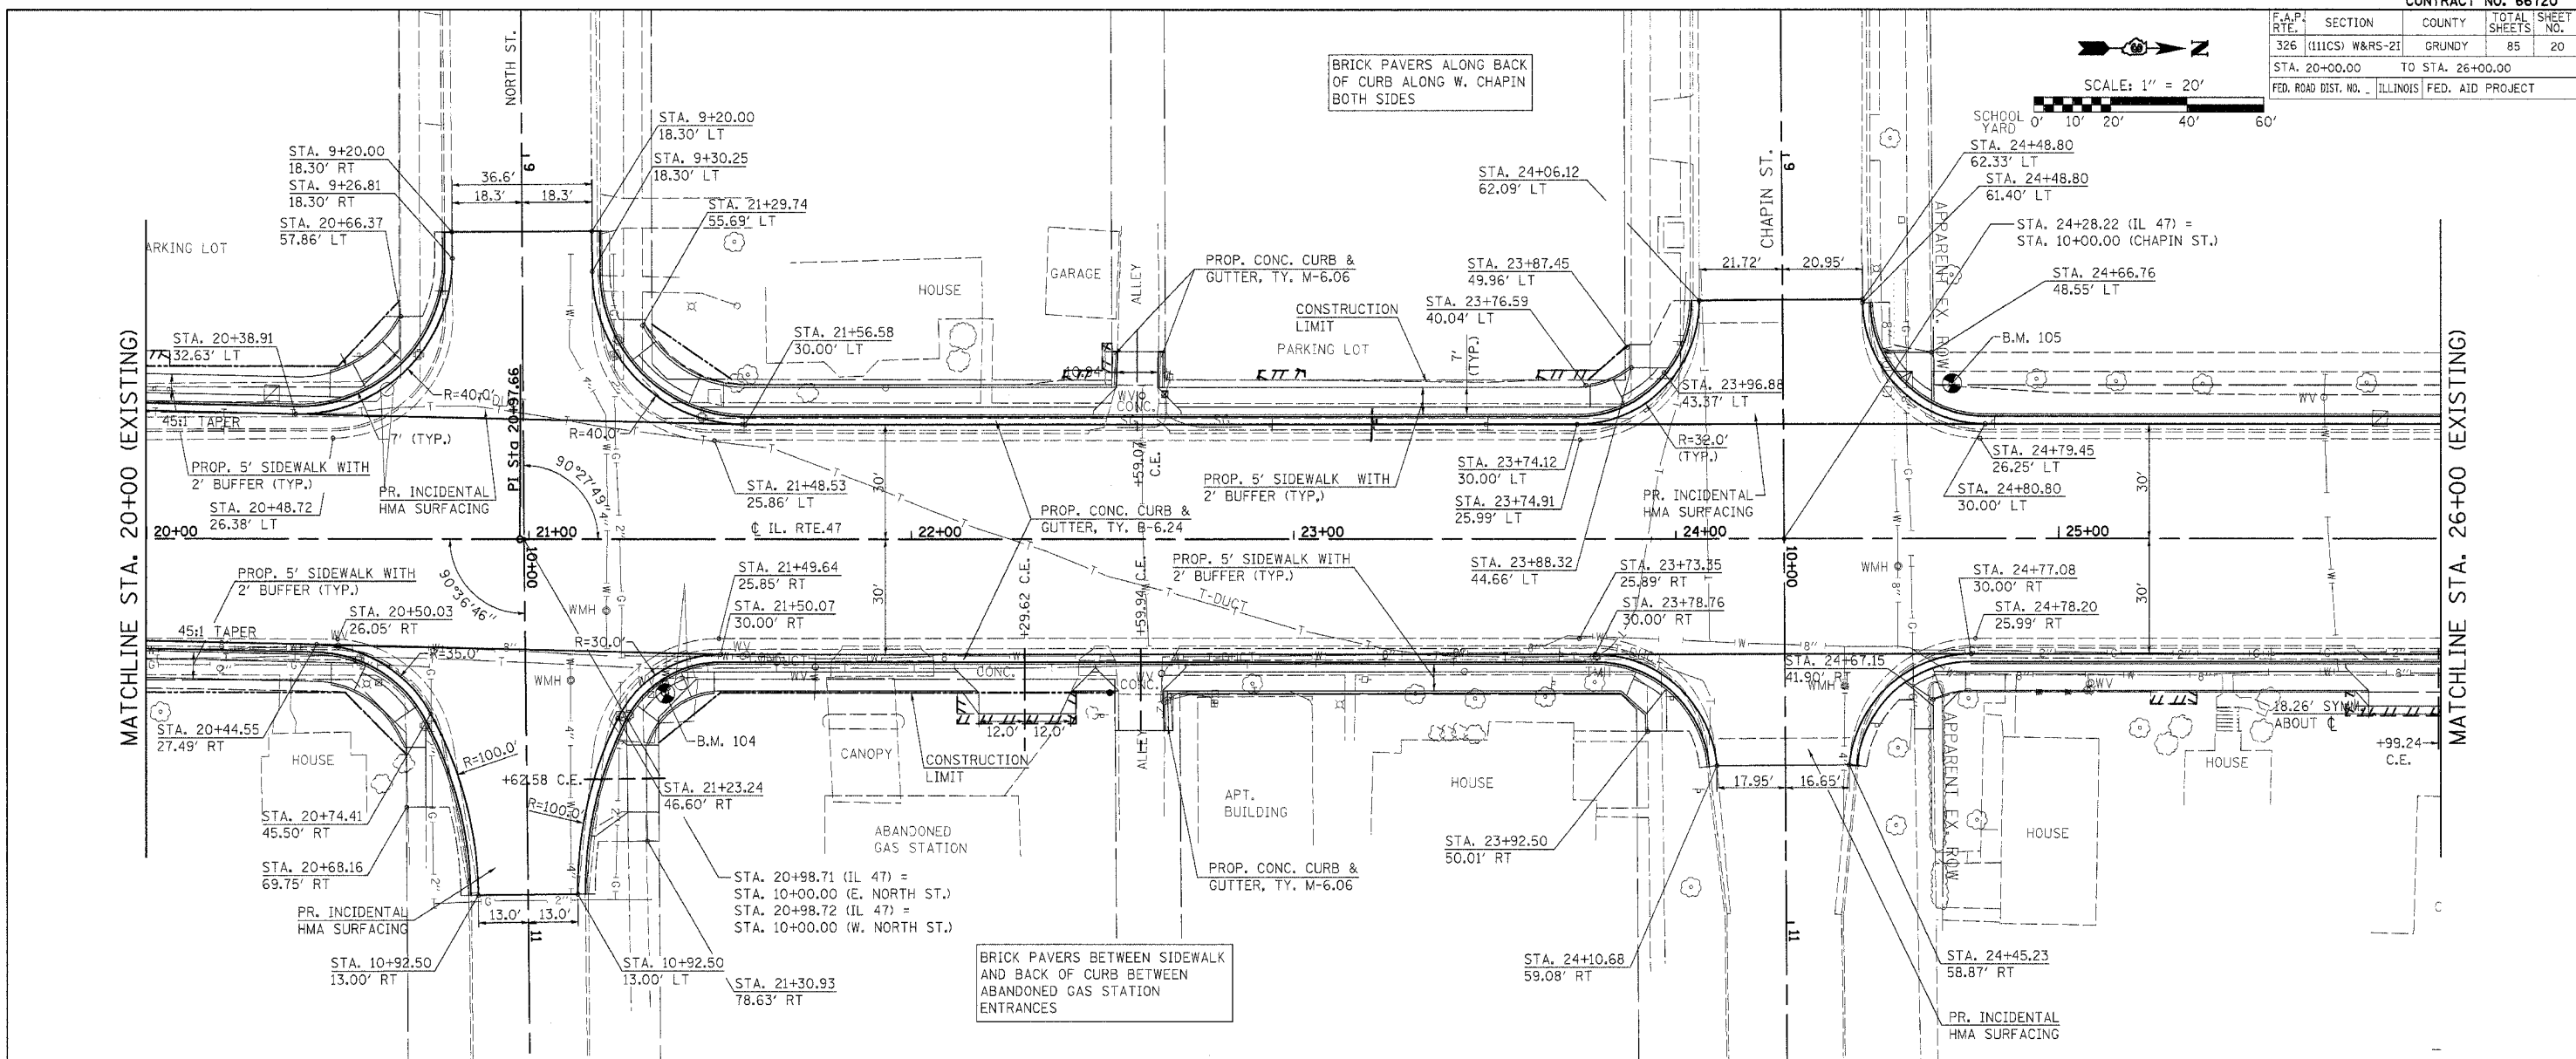


F.A.P.1	SECTION	COUNTY	TOTAL SHEETS	SHEET NO.
326	(111C) W&RS-21	GRUNDY	85	20
STA. 20+00.00		TO STA. 26+00.00		
FED. ROAD DIST. NO. 1		ILLINOIS		FED. AID PROJECT

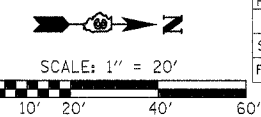

DATE	BY
DATE	BY

DATE	BY
DATE	BY

PLOT DATE = 08/15/08
 FILE NAME = 081508
 PLOT SCALE = 1/4" = 1' (PLAN)
 USER NAME = MUSER

IL ROUTE 47 - PLAN & PROFILE SHEETS