


F.A.P. RTE.	SECTION	COUNTY	TOTAL SHEETS	SHEET NO.
326	(111CS) W&S-21	GRUNDY	85	32
STA.		TO STA.		
FED. ROAD DIST. NO. -		ILLINOIS FED. AID PROJECT		

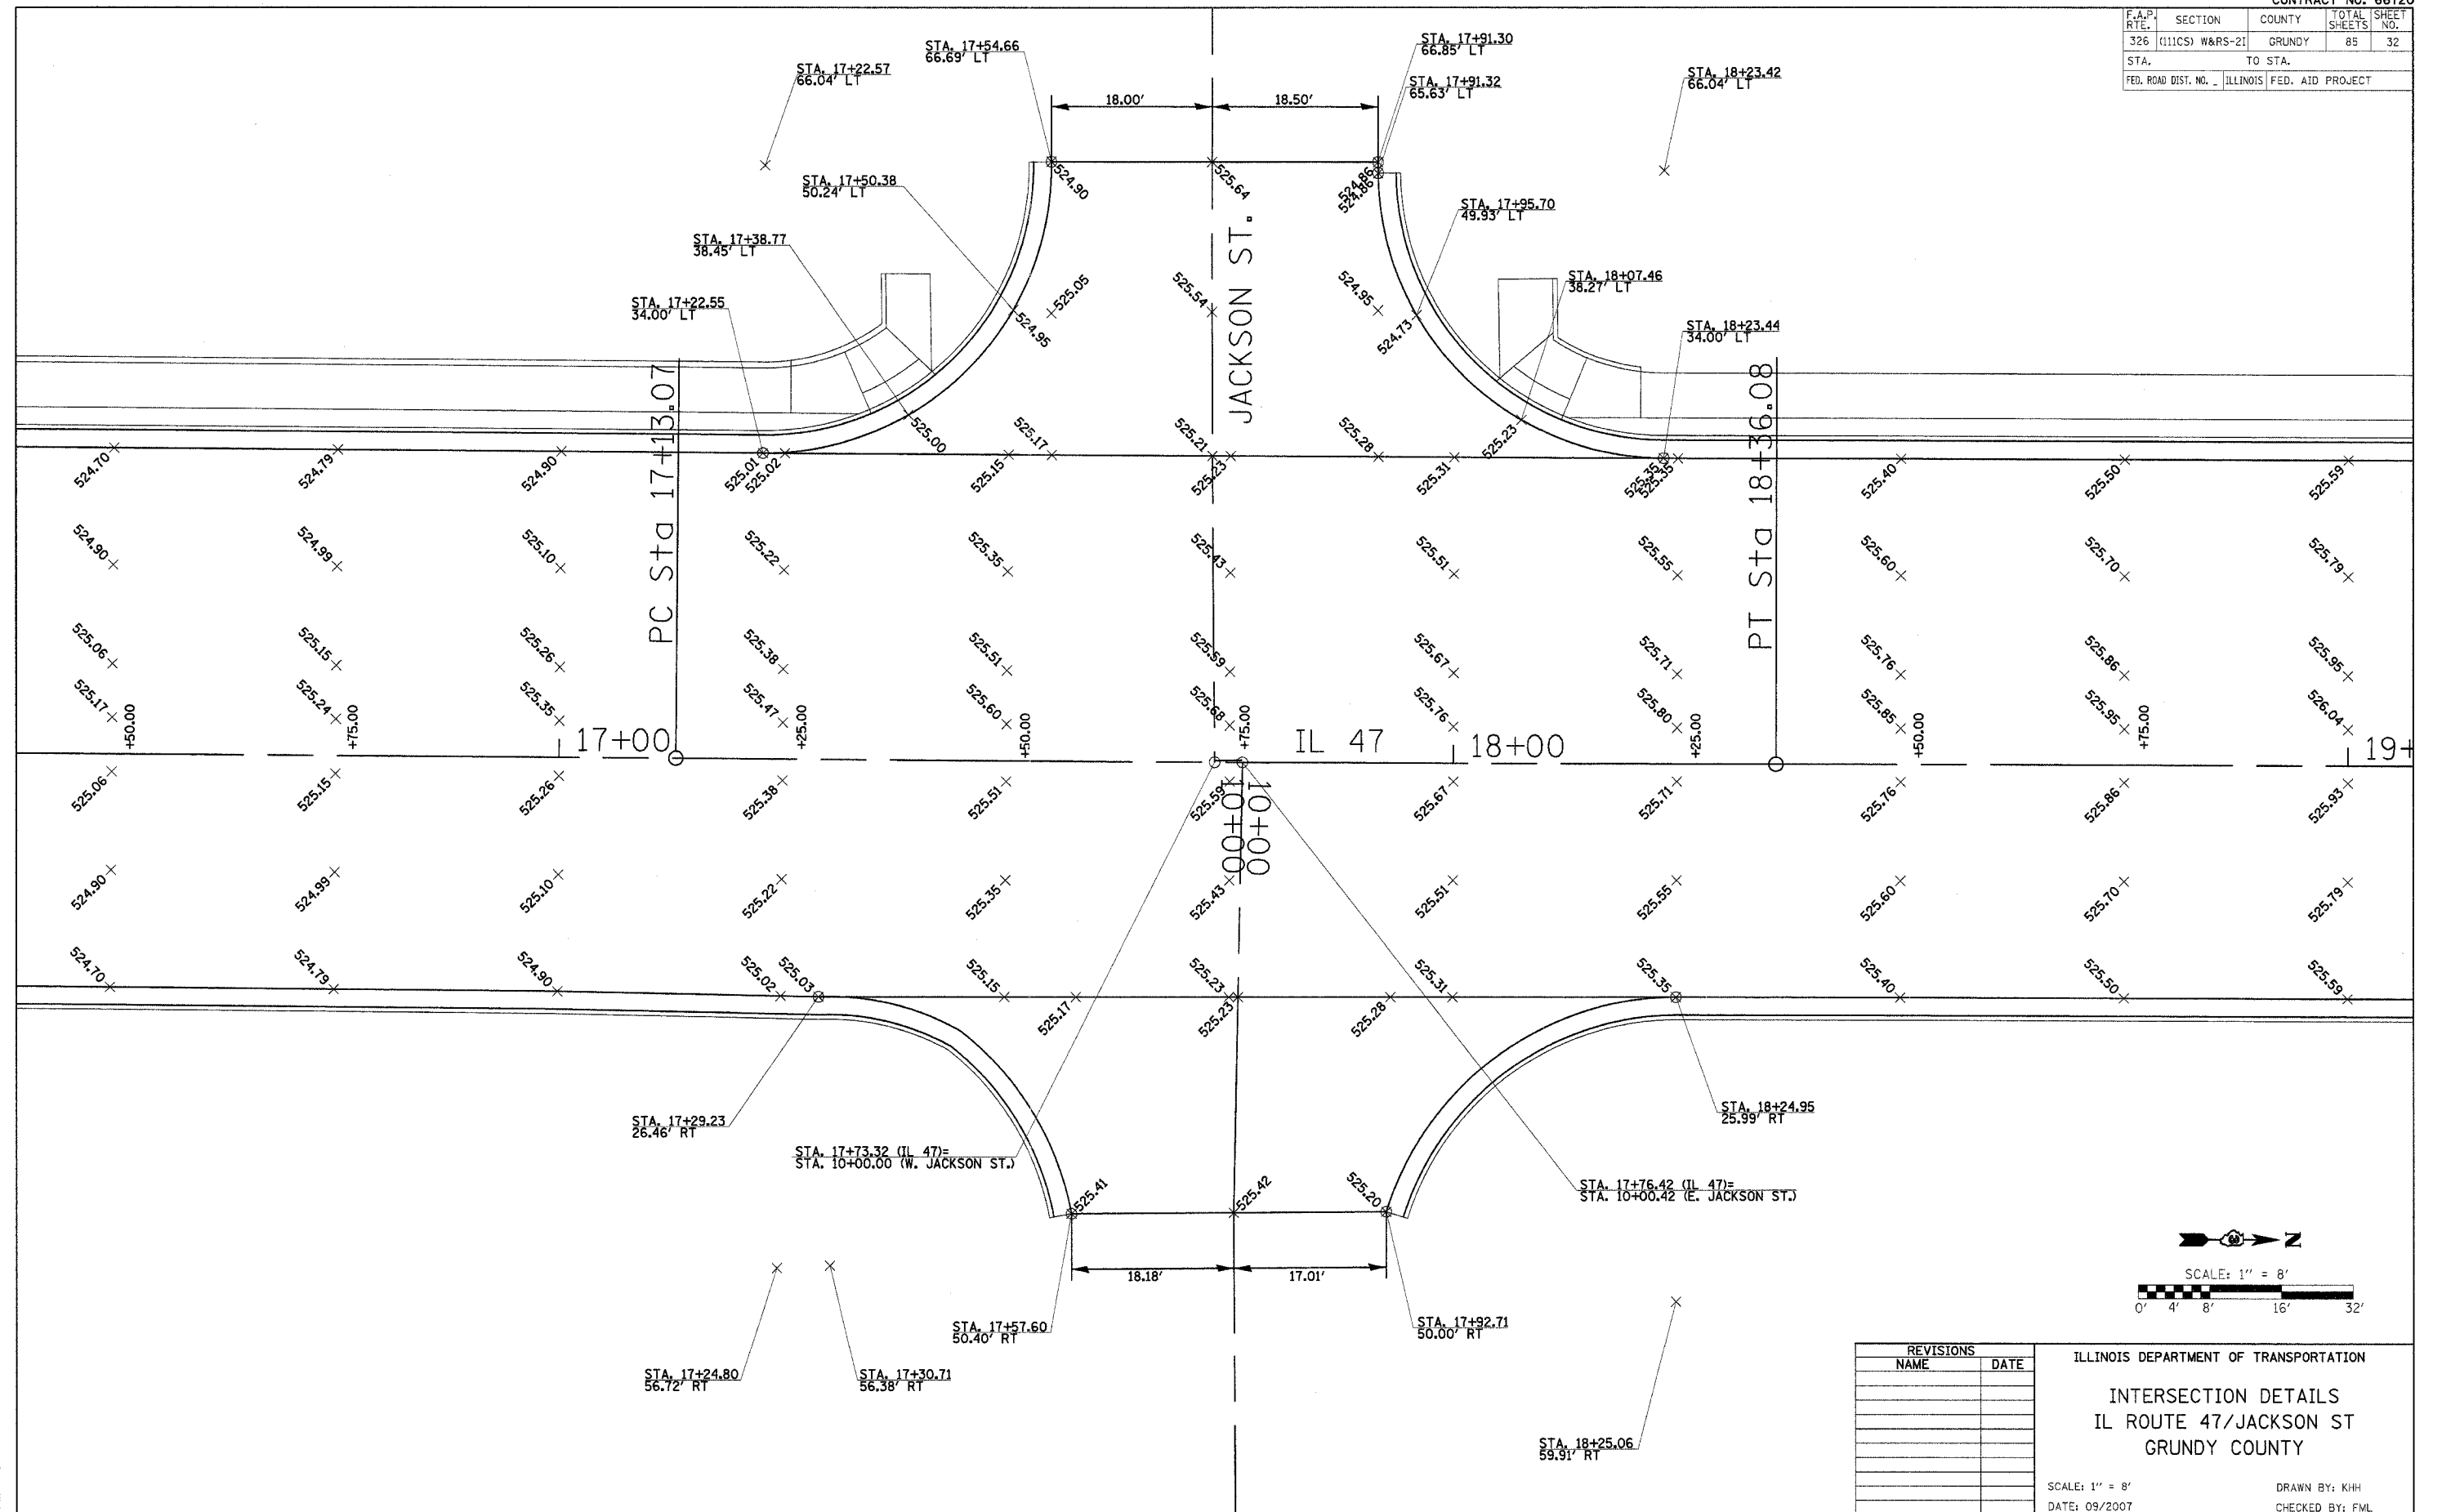

PLOT DATE = 04/25/09
 PLOT NAME = 04/25/09
 PLOT SCALE = 1/8" = 1'-0"
 USER NAME = KUSHER

REVISIONS	
NAME	DATE

ILLINOIS DEPARTMENT OF TRANSPORTATION
INTERSECTION DETAILS
IL ROUTE 47/JACKSON ST
GRUNDY COUNTY
 SCALE: 1" = 8'
 DATE: 09/2007
 DRAWN BY: KHH
 CHECKED BY: FML

INTERSECTION DETAILS - IL ROUTE 47 & JACKSON ST.