


F.A.P. RTE.	SECTION	COUNTY	TOTAL SHEETS	SHEET NO.
326 (111CS)	W&RS-21	GRUNDY	85	35
STA. TO STA.		FED. ROAD DIST. NO. ILLINOIS FED. AID PROJECT		

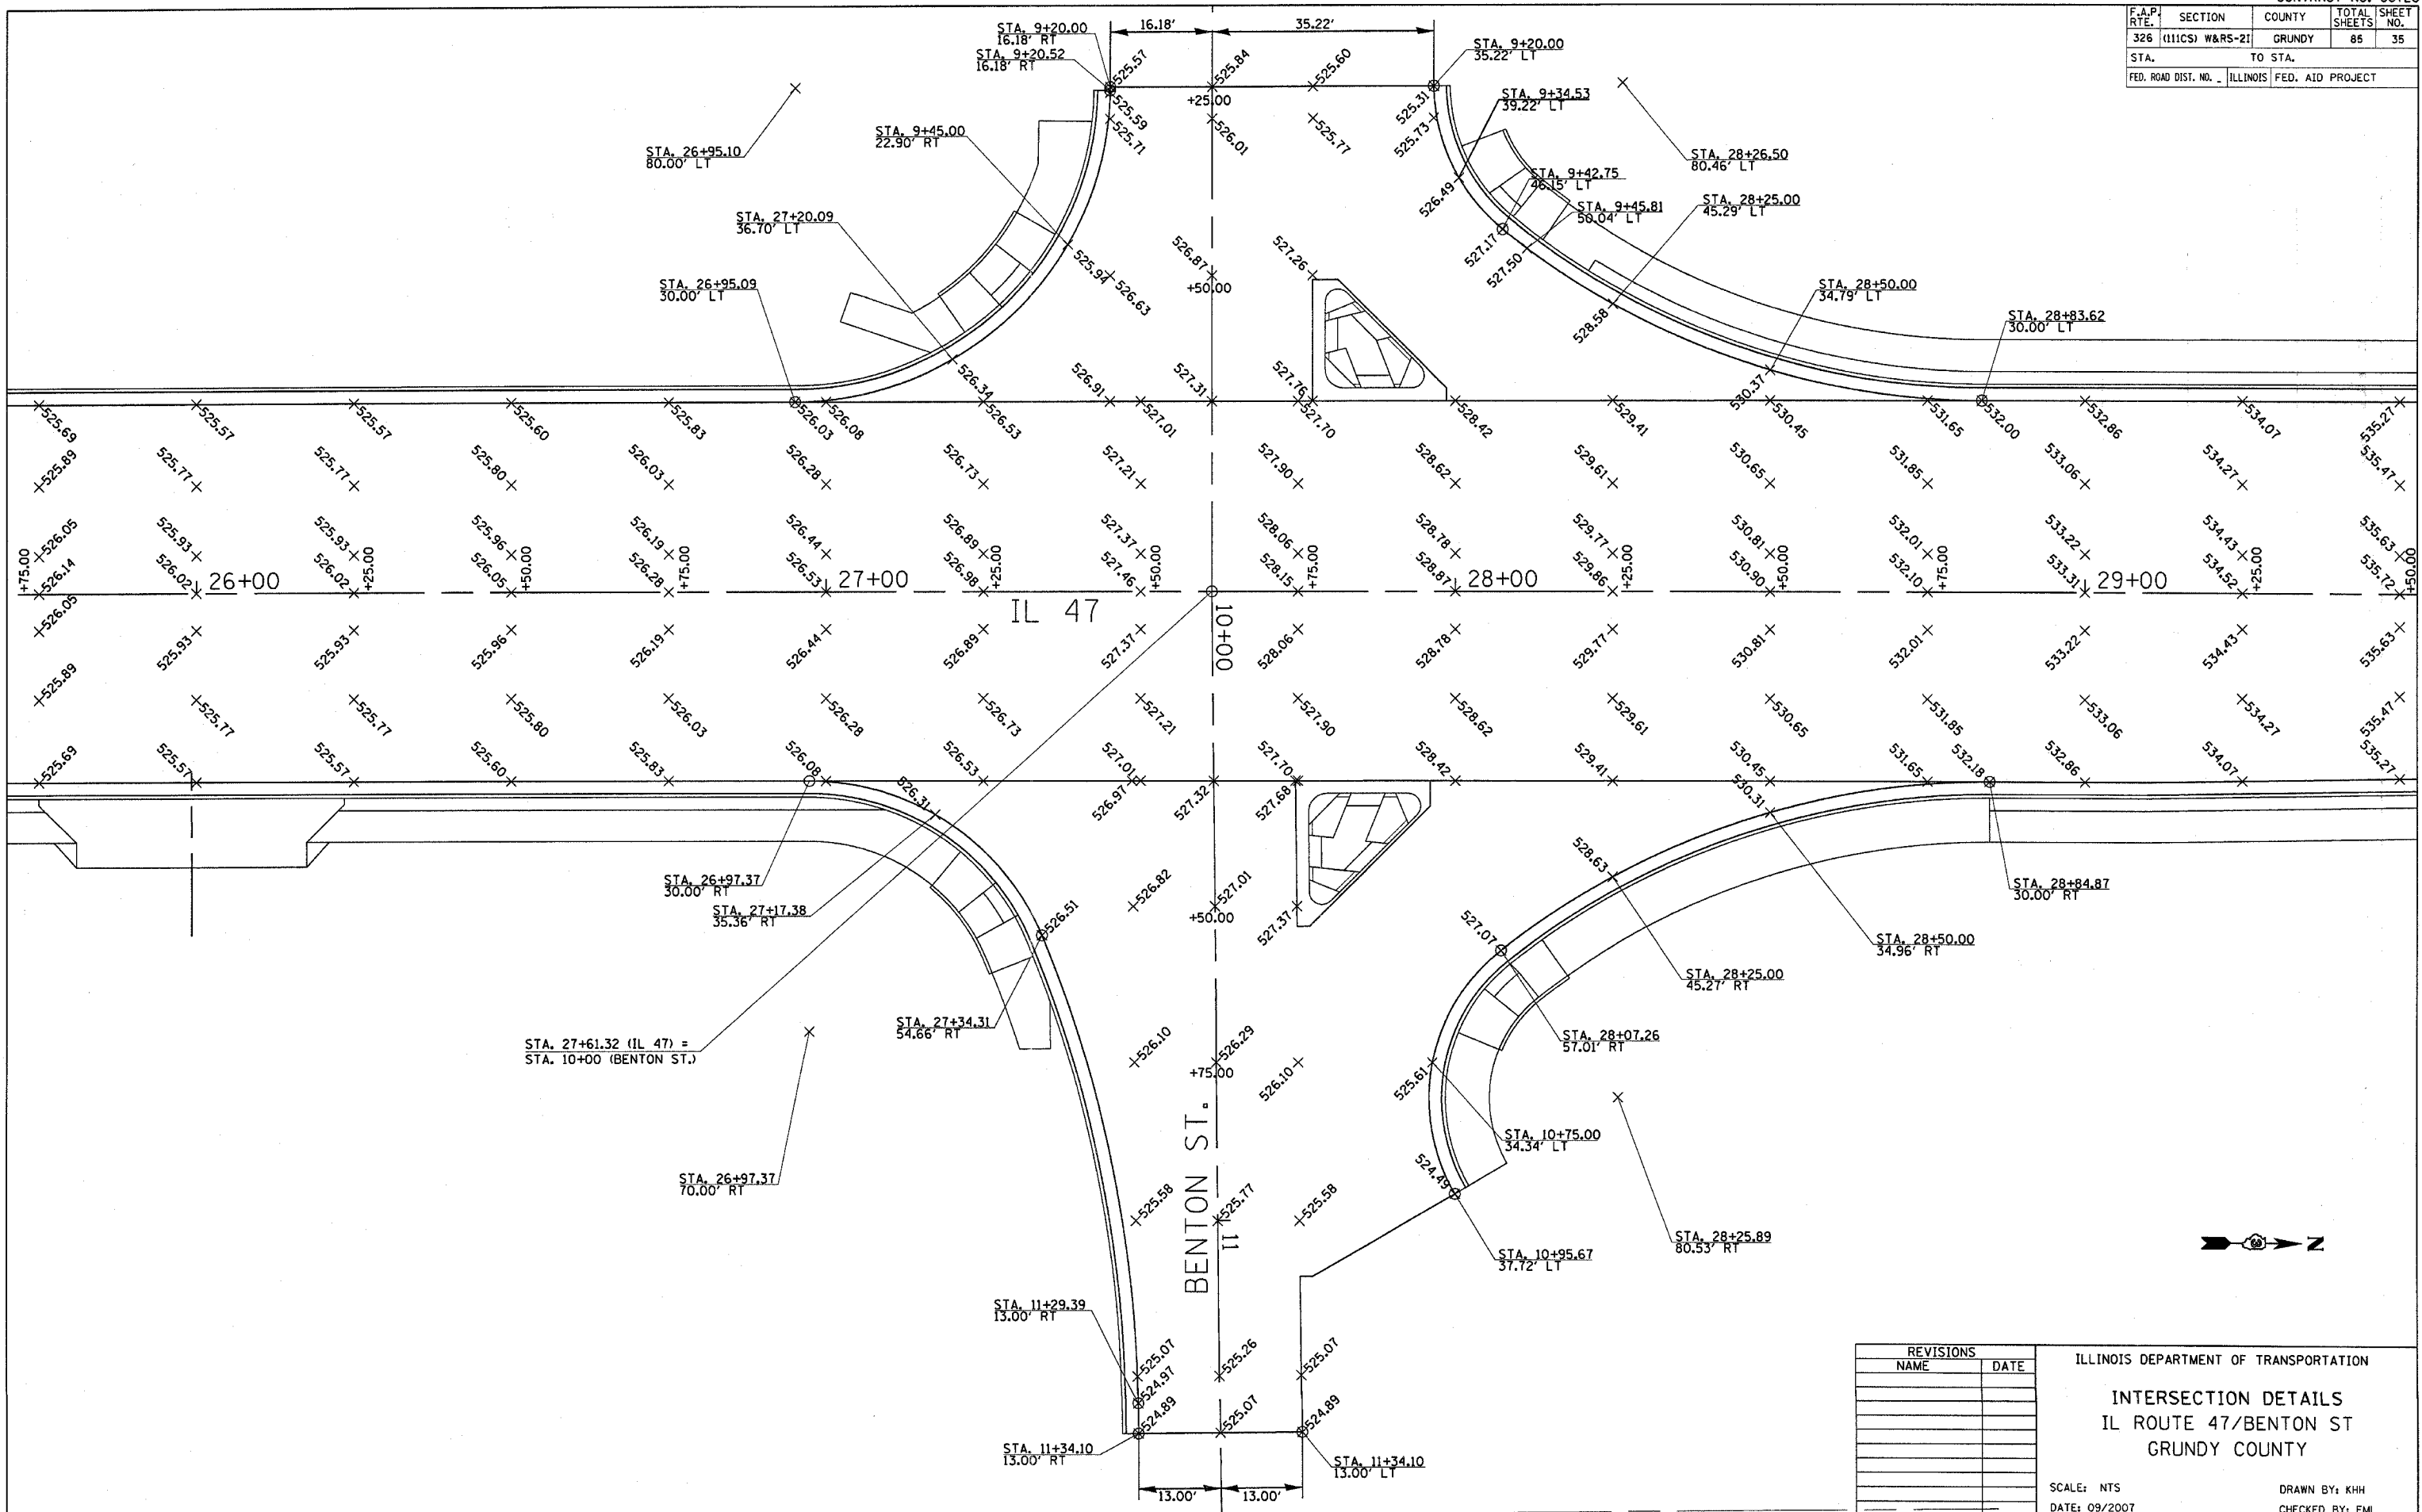

PLOT DATE = Feb. 05, 2008 - 10:31:28 AM
 FILE NAME = c:\projects\66720\consult\phase 2\intersection detail sheets.dgn
 PLOT SCALE = 28.000' / IN.
 USER NAME = schwenkerg

REVISIONS	
NAME	DATE

ILLINOIS DEPARTMENT OF TRANSPORTATION

INTERSECTION DETAILS
 IL ROUTE 47/BENTON ST
 GRUNDY COUNTY

SCALE: NTS
 DATE: 09/2007

DRAWN BY: KHH
 CHECKED BY: FML

INTERSECTION DETAILS - IL ROUTE 47 & BENTON ST.