


PLAN	SURVEYED	BY	DATE
	PLOTTED		
	GRADES CHECKED		
	STRUCTURE		
	NOT AT THIS OFFICE		
	NOTE BOOK NO.		
	CHECKED		
	ALIGNMENT		
	NO. _____		
	CADD FILE NAME		

PROFILE	SURVEYED	BY	DATE
	PLOTTED		
	GRADES CHECKED		
	STRUCTURE		
	NOT AT THIS OFFICE		
	NOTE BOOK NO.		
	CHECKED		
	ALIGNMENT		
	NO. _____		
	CADD FILE NAME		

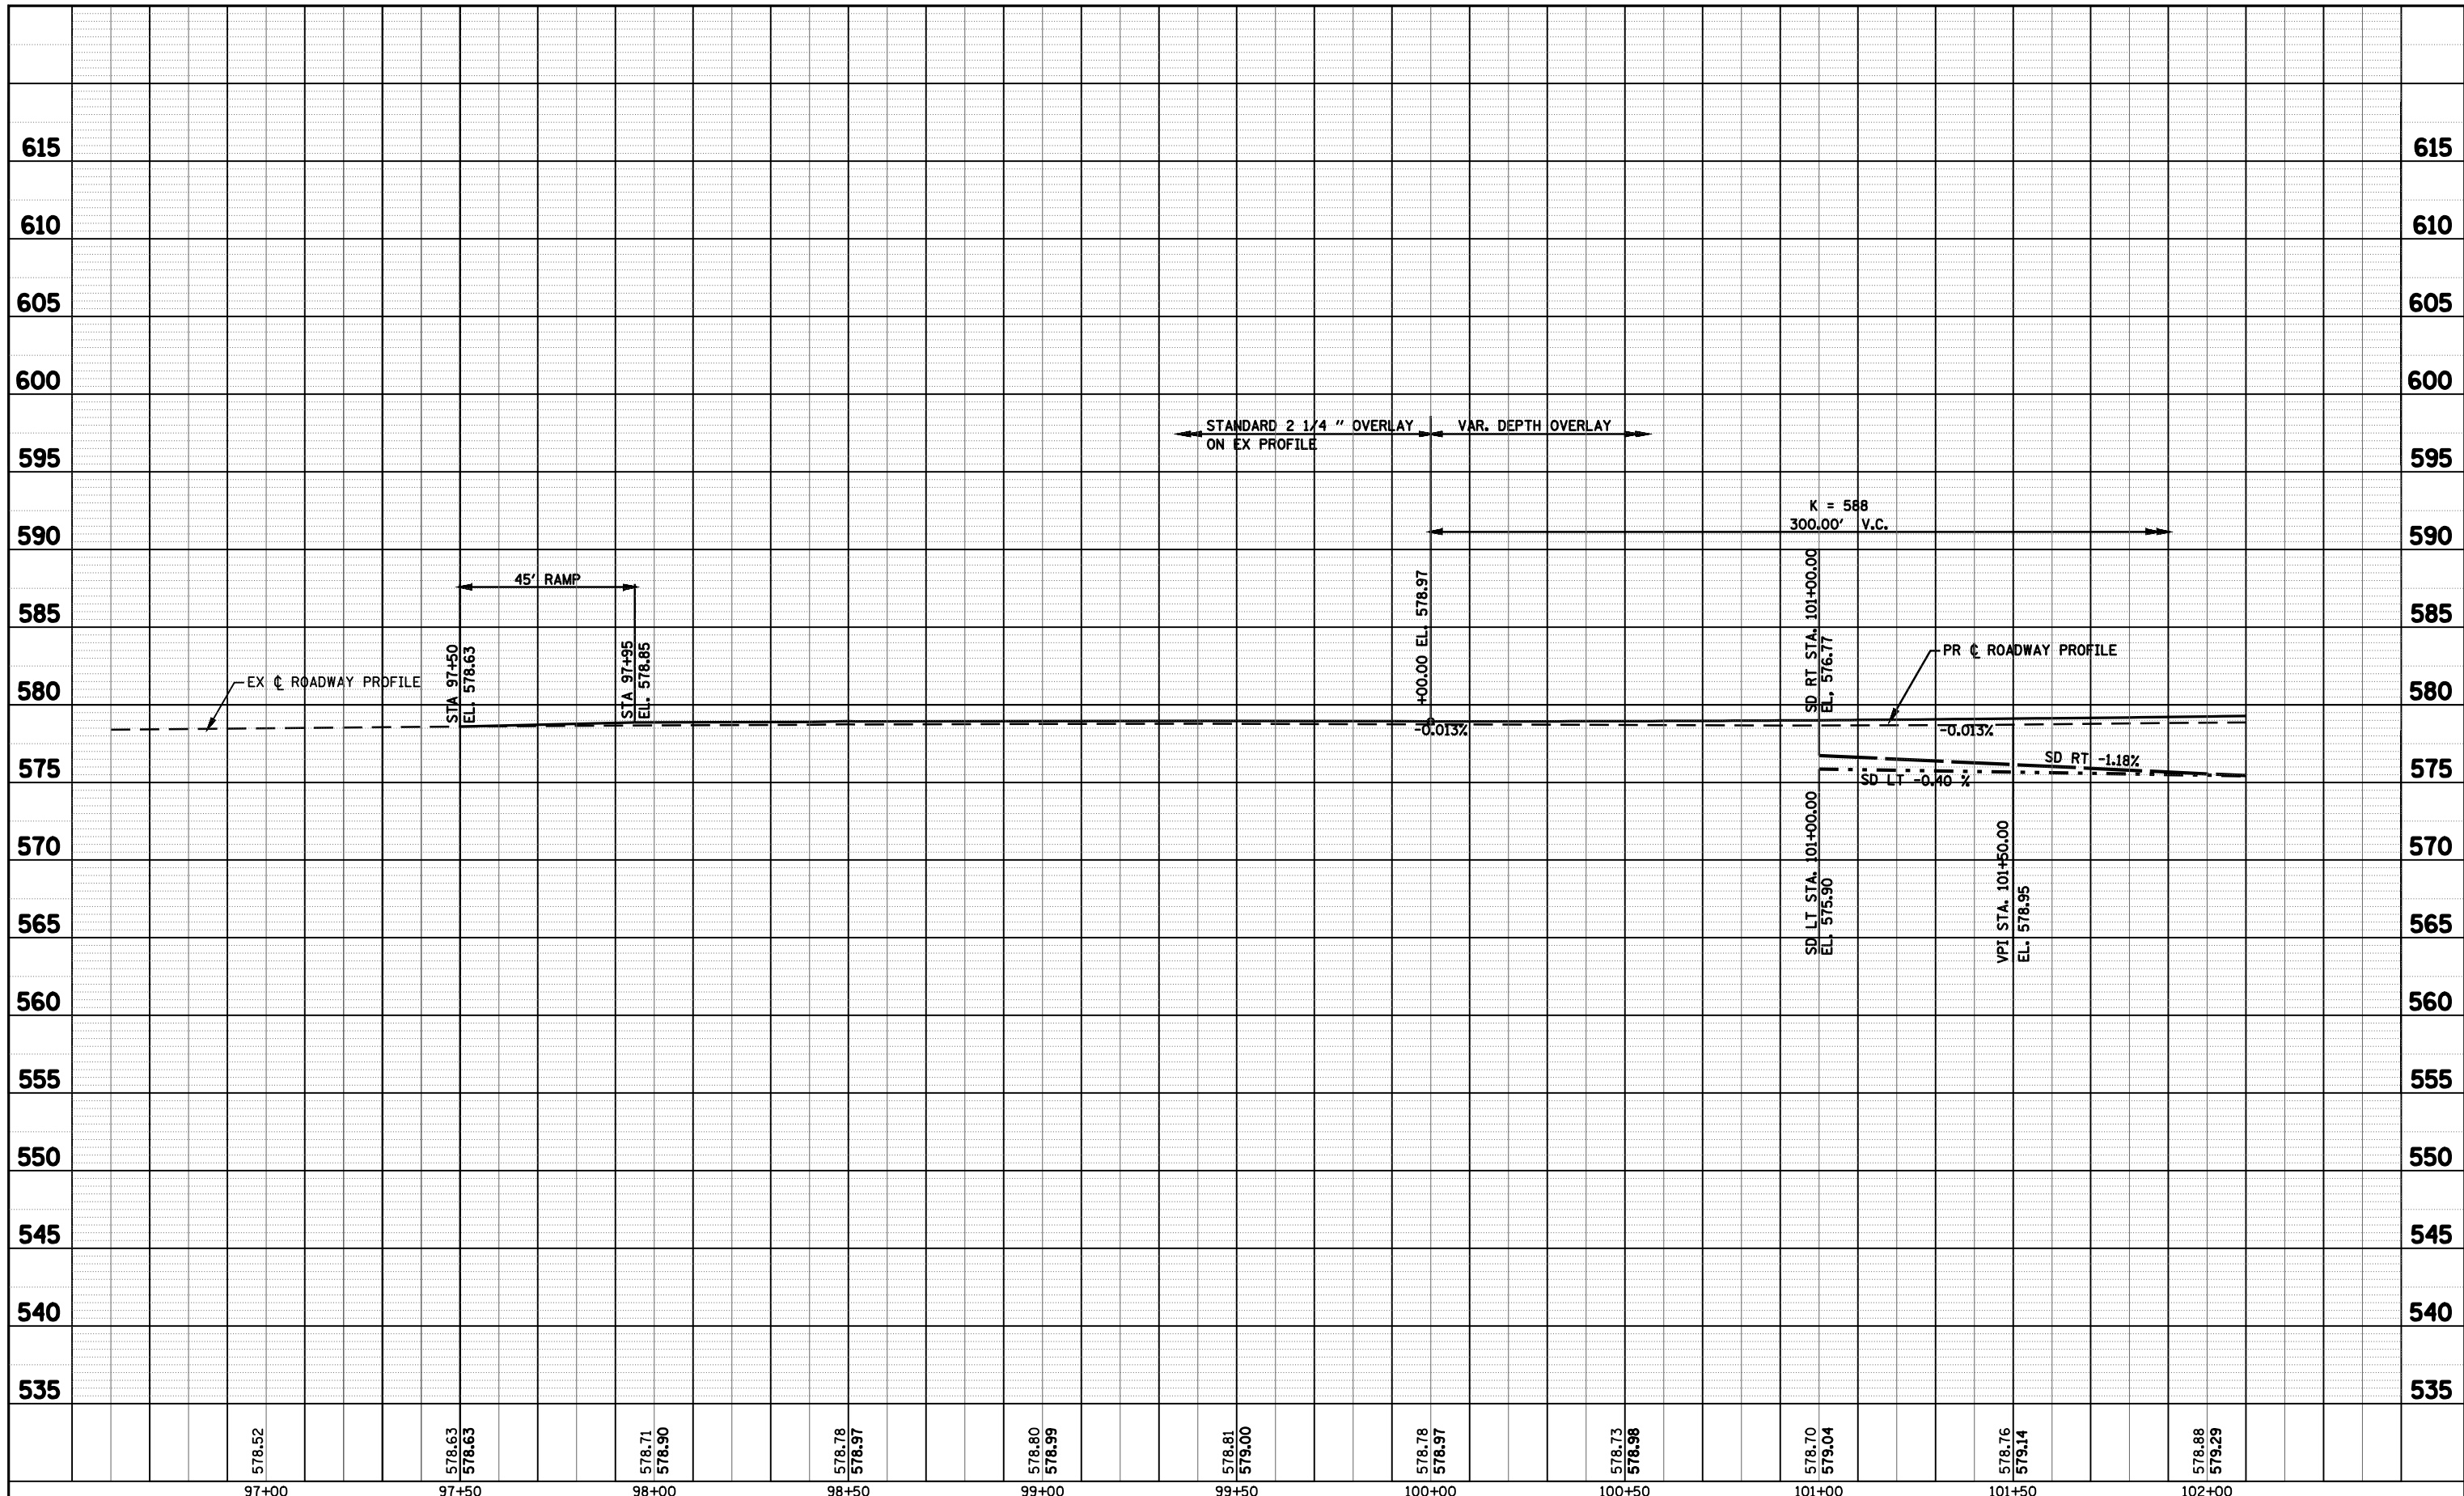

578.52	578.63 578.63	578.71 578.90	578.78 578.97	578.80 578.99	578.81 579.00	578.78 578.97	578.73 578.98	578.70 579.04	578.76 579.14	578.88 579.29
97+00	97+50	98+00	98+50	99+00	99+50	100+00	100+50	101+00	101+50	102+00

FILE NAME = C:\Projects\d653603\se_final\8006pr01.sht	USER NAME = laughlin1	DESIGNED -	REVISED -
PLOT SCALE = 40.0000' / IN.	DRAWN - AAD	CHECKED -	REVISED -
PLOT DATE = May-15-2008 03:16:48PM	DATE - 10-22-07		

**STATE OF ILLINOIS
DEPARTMENT OF TRANSPORTATION**

PROFILE			
SCALE: 1" = 20'	SHEET NO.	OF SHEETS	STA. 97+00 TO STA. 102+00

F.A.P. RTE. 769	SECTION 110B-2	COUNTY MACOUPIN	TOTAL SHEETS 98	SHEET NO. 26
CONTRACT NO. 72813				
FED. ROAD DIST. NO. 6 ILLINOIS FED. AID PROJECT				