


PLAN	SURVEYED	BY	DATE
	PLOTTED		
	NOTE BOOK		
	NO.		
	CHECKED		
	ALIGNMENT		
	MAX		
	CADD FILE NAME		

PROFILE	SURVEYED	BY	DATE
	PLOTTED		
	GRADES CHECKED		
	STRUCTURE		
	NOT AT THIS OFFICE		

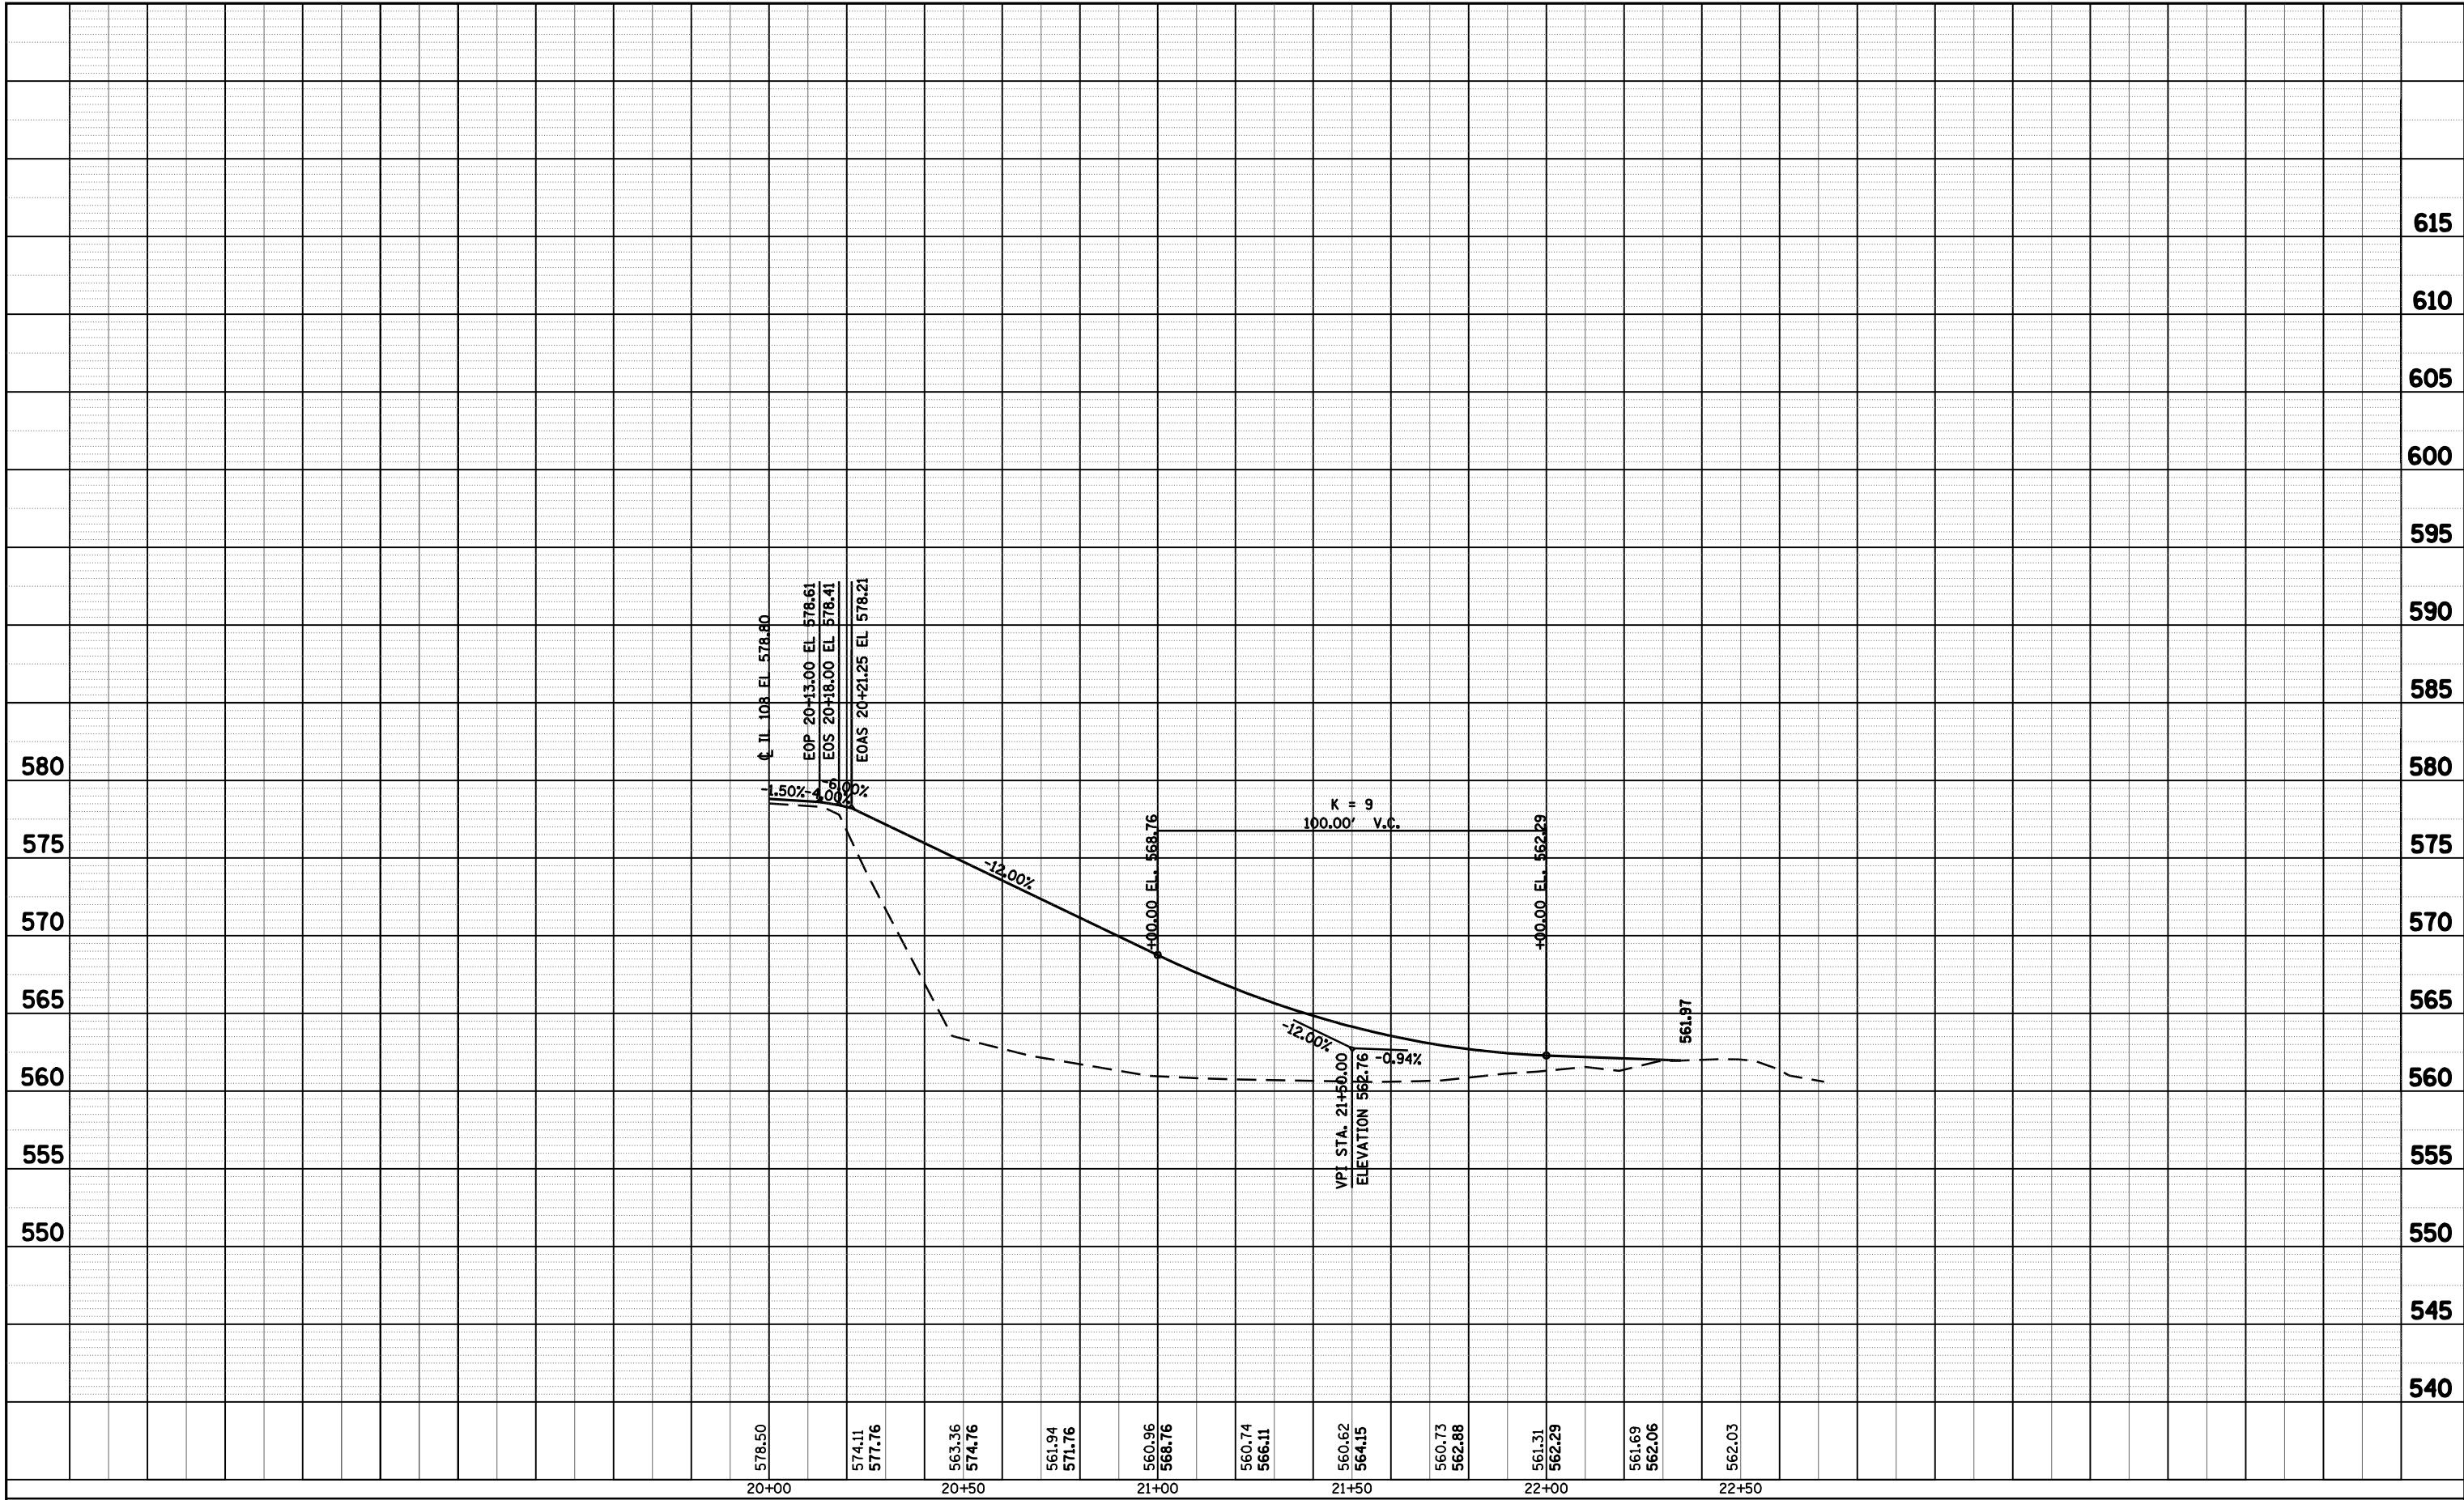

FILE NAME =	USER NAME = laughlinr1	DESIGNED -	REVISED -
C:\Projects\d653603\se_final\8006pr_ent.sh		DRAWN - AAD	REVISED -
	PLOT SCALE = 40.0000' / IN.	CHECKED -	REVISED -
	PLOT DATE = May-15-2008 03:16:56PM	DATE - 10-22-07	REVISED -

**STATE OF ILLINOIS
DEPARTMENT OF TRANSPORTATION**

PROFILE - FIELD ENTRANCE STA 108+10, RT.

SCALE: 1" = 20' SHEET NO. OF SHEETS STA. 107+00 TO STA. 112+00

F.A.P. RTE.	SECTION	COUNTY	TOTAL SHEETS	SHEET NO.
769	110B-2	MACOUPIN	98	29
CONTRACT NO. 72813				
FED. ROAD DIST. NO. 6 ILLINOIS FED. AID PROJECT				

615
610
605
600
595
590
585
580
575
570
565
560
555
550
545
540