

## **DETAILS OF MAILBOX TURNOUTS**

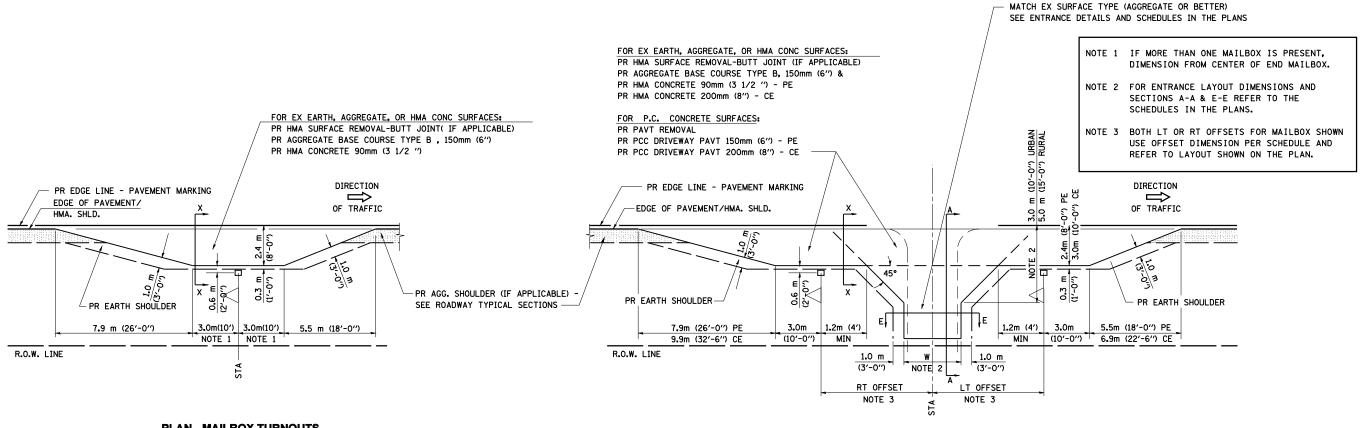

## **PLAN - MAILBOX TURNOUTS**

## PLAN - COMBINED MAILBOX TURNOUT WITH TRAILING OR LEADING ENTRANCE

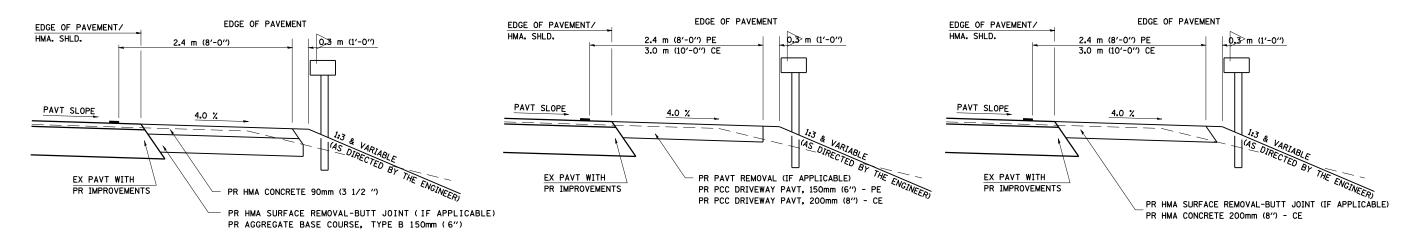

**SECTION X-X THRU MAILBOX TURNOUT** ALSO APPLIES TO MAILBOX TURNOUTS COMBINED WITH EX EARTH, AGGREGATE, OR HMA PE & FE

**SECTION X-X THRU MAILBOX TURNOUT COMBINED WITH EX CONC PE OR CE** 

**SECTION X-X THRU MAILBOX TURNOUT** COMBINED WITH EX EARTH, AGGREGATE, OR HMA CE

FIL	LE NAME =	USER NAME = laughlinrl	DESIGNED -	REVISED -		DISTRICT SIX DETAILS FOR RURAL / URBAN ENTRANCE			F.A.P.	SECTION	COUNTY	SHEETS NO.	
	C:\Projects\d6536Ø3\1e_f1nal\8ØØ6detØ2.s	t	DRAWN -	REVISED -	STATE OF ILLINOIS		& MAILBOX TURNOUT W / O CONCRETE GUTTER (3R - PROJECTS)			769	110B-2	MACOUPIN	98 33
		PLOT SCALE = 40.00000 '/ IN.	CHECKED -	REVISED -	DEPARTMENT OF TRANSPORTATION	& MAILBOX TURNOUT W/O CONCRETE GUTTER (3R - PROJECTS)				CONTRACT NO. 72813			
		PLOT DATE = May-15-2008 03:17:04PM	DATE -	REVISED -	\$		SHEET NO. 2 OF 2 SHEETS	STA.	TO STA.	FED. RO			