


DATE	
BY	
SURVEYED	
PLOTTED	
TEMPLATE	
AREAS	
CHECKED	
FINAL SURVEY	
NOTE BOOK	
NO.	

DATE	
BY	
SURVEYED	
PLOTTED	
TEMPLATE	
AREAS	
CHECKED	
ORIGINAL SURVEY	
NOTE BOOK	
NO.	

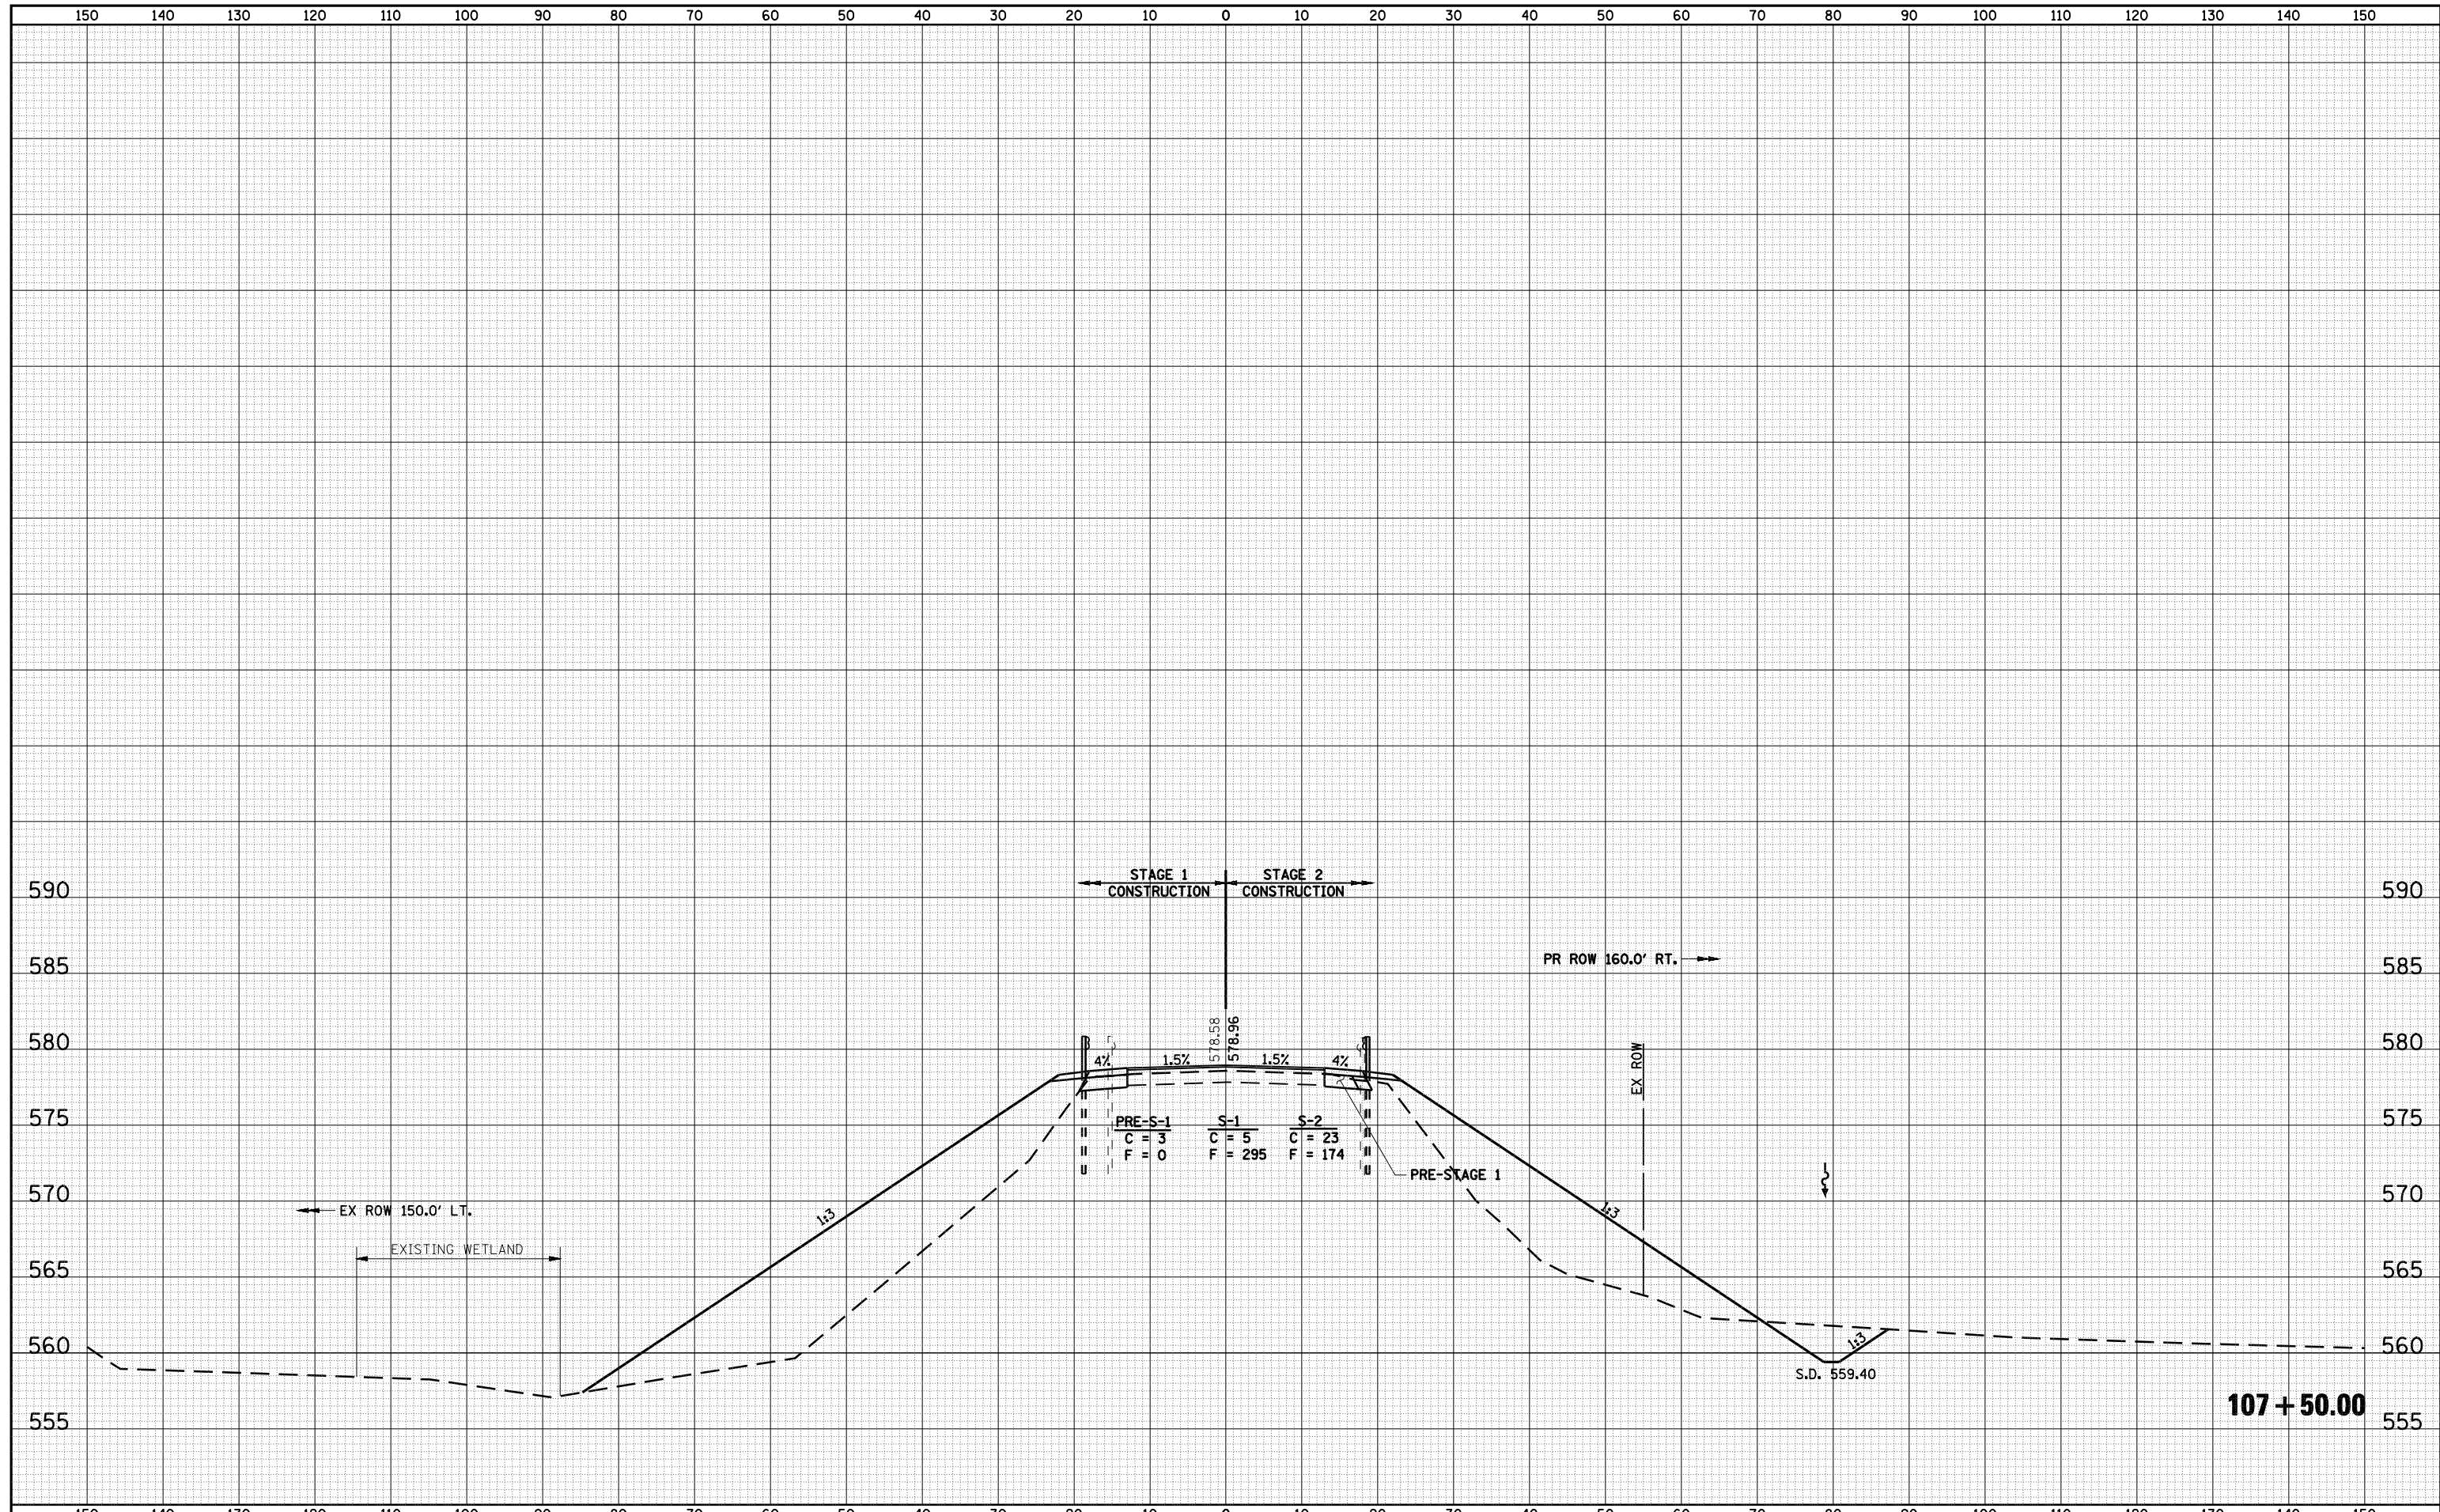

FILE NAME =	USER NAME = laughlinr1	DESIGNED -	REVISIED -	STATE OF ILLINOIS DEPARTMENT OF TRANSPORTATION	CROSS SECTIONS - IL ROUTE 108			F.A.P. RTE.	SECTION	COUNTY	TOTAL SHEETS	SHEET NO.
C:\Projects\d653603\ie_final\8006xs_11.108.sht		DRAWN -	REVISIED -		769	110B-2	MACOUPIN	98	89			
PLOT SCALE = 20.0000' / IN.		CHECKED -	REVISIED -		SCALE: H10 - V5 SHEET NO. OF SHEETS STA. 107+50.00 TO STA. 107+50.00			CONTRACT NO. 72813				
PLOT DATE = May-15-2008 03:19:28PM		DATE -	REVISIED -		FED. ROAD DIST. NO.		ILLINOIS FED. AID PROJECT					