



ELEVATION - BOX CULVERT

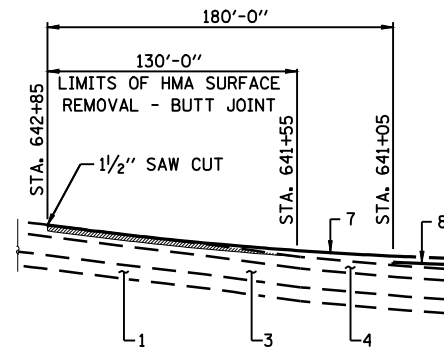


BUTT JOINT DETAIL
(STA. 641+05 TO STA. 642+85)

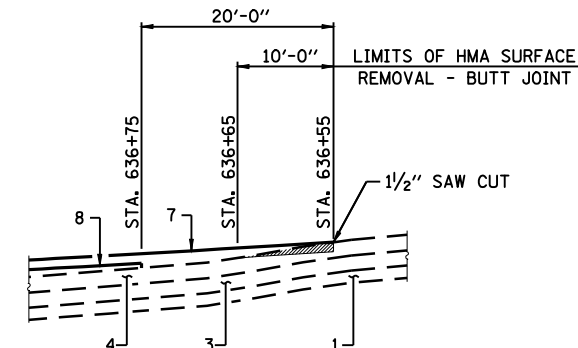


BUTT JOINT DETAIL
(STA. 636+55 TO STA. 636+75)

PAVEMENT LEGEND

- | | |
|--|---|
| 1. EXISTING P.C.C. PAVEMENT 9'-6"-9" | 7. PROPOSED HOT MIX ASPHALT SURFACE COURSE, 1 1/2" MIX. C N50 |
| 2. EXISTING HOT MIX ASPHALT WIDENING | 8. PROPOSED LEVELING BINDER (MACHINE METHOD) 3/4" (MIN) |
| 3. EXISTING HOT MIX ASPHALT OVERLAY 6" | 9. PROPOSED HOT MIX ASPHALT SHOULDER, 8" |
| 4. EXISTING HOT MIX ASPHALT OVERLAY VARIABLE | 10. PROPOSED HOT MIX ASPHALT BASE COURSE, 10" |
| 5. EXISTING HOT MIX ASPHALT SHOULDER 6" | 11. PROPOSED CULVERT GRANULAR BACKFILL |
| 6. EXISTING AGGREGATE SHOULDER WEDGE, TYPE B | 12. PROPOSED PAINT PAVEMENT MARKING LINE 5" |
| | 13. PROPOSED ROCKFILL - FOUNDATION |
| | 14. PROPOSED AGGREGATE SHOULDERS, TYPE B, 4" |

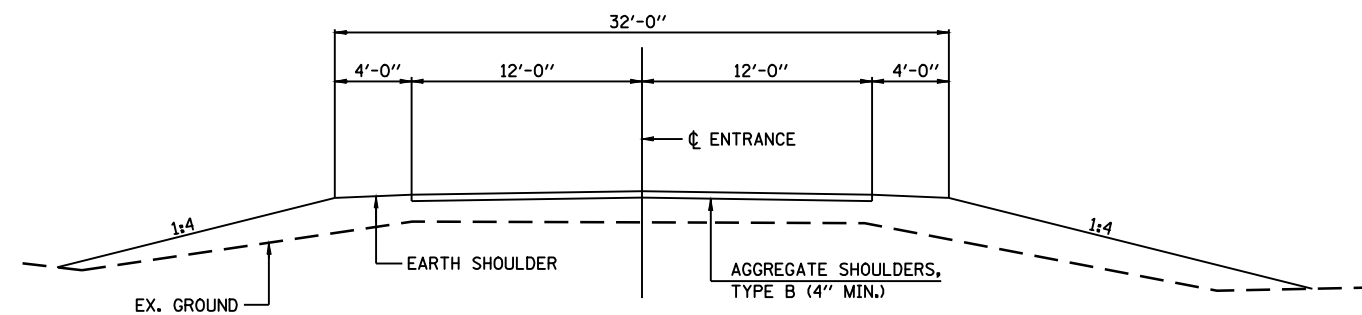


TYPICAL ENTRANCE SECTION
(FIELD AND PRIVATE)

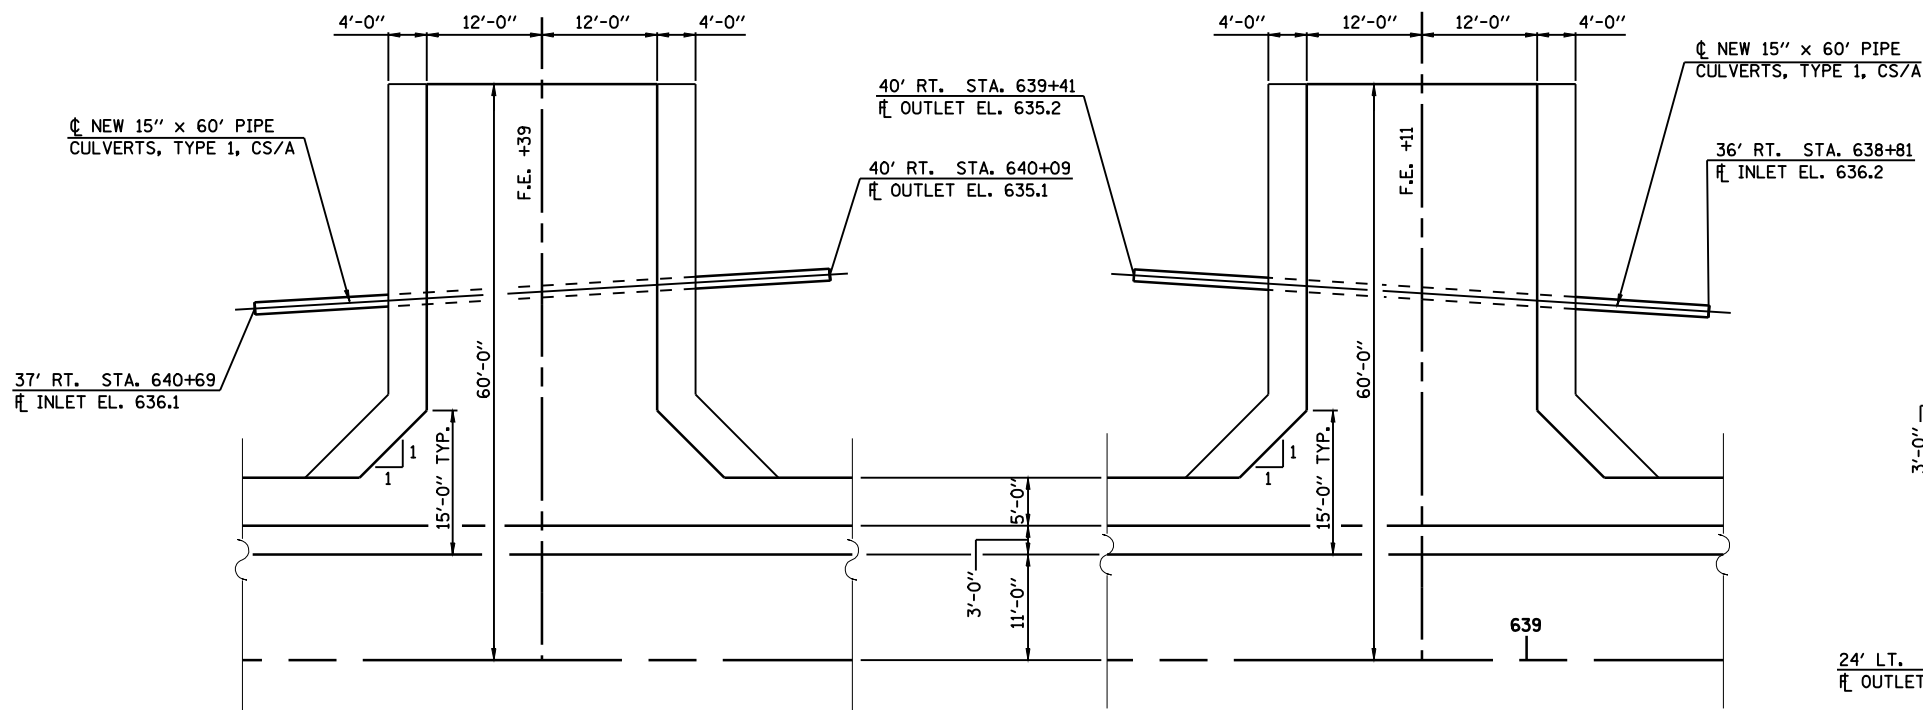

PLAN
(F.E. STA. 640+39)

PLAN
(F.E. STA. 639+11)

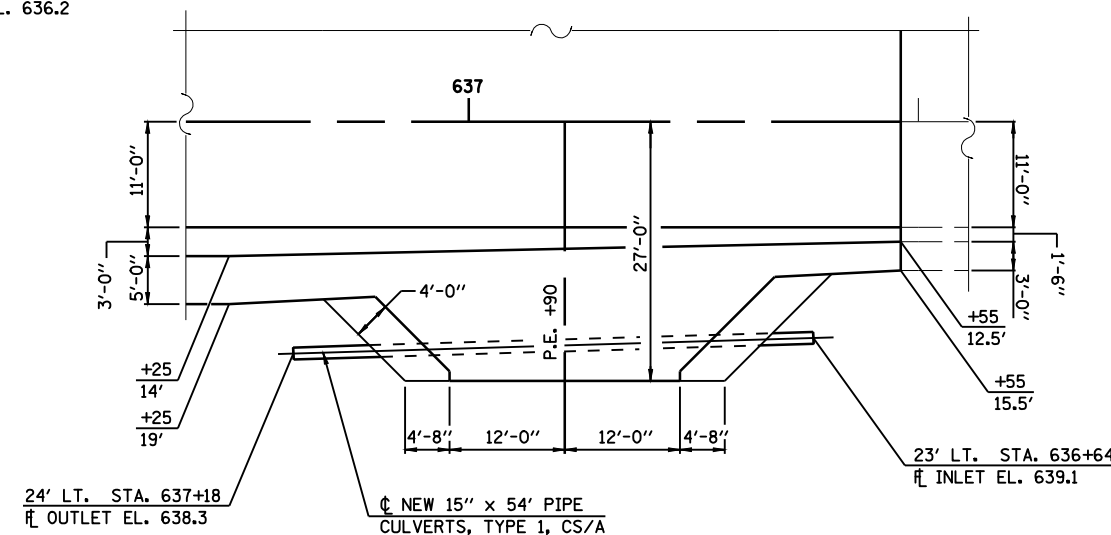

PLAN
(P.E. STA. 636+90)

FILE NAME = d672b44-sht-details.dgn

USER NAME =
PLOT SCALE =
PLOT DATE = May-09-2008 02:18:51PM

DESIGNED - RKA
DRAWN - RKA
CHECKED - CPK
DATE - 3/25/08

REVISED -
REVISED -
REVISED -
REVISED -



Allen Henderson & Associates, Inc.
Civil and Structural Engineers Springfield, IL
62708 Phone: (217)544-8033 IL Design Firm
No. 184-001907

DETAILS & TYPICAL ROADWAY SECTIONS
SCALE: VARIES SHEET NO. 5 OF 19 SHEETS STA. 636+55 TO STA. 642+85

F.A.S. RTE.	SECTION	COUNTY	TOTAL SHEETS	SHEET NO.
1613	23B	SANGAMON	19	5
CONTRACT NO. 72B44				
FED. ROAD DIST. NO. ILLINOIS FED. AID PROJECT				