


DATE	
BY	
FINAL SURVEY	
SURVEYED	
PLOTTED	
TEMPLATE	
AREAS	
CHECKED	
NO.	

DATE	
BY	
ORIGINAL SURVEY	
SURVEYED	
PLOTTED	
TEMPLATE	
AREAS	
CHECKED	
NO.	

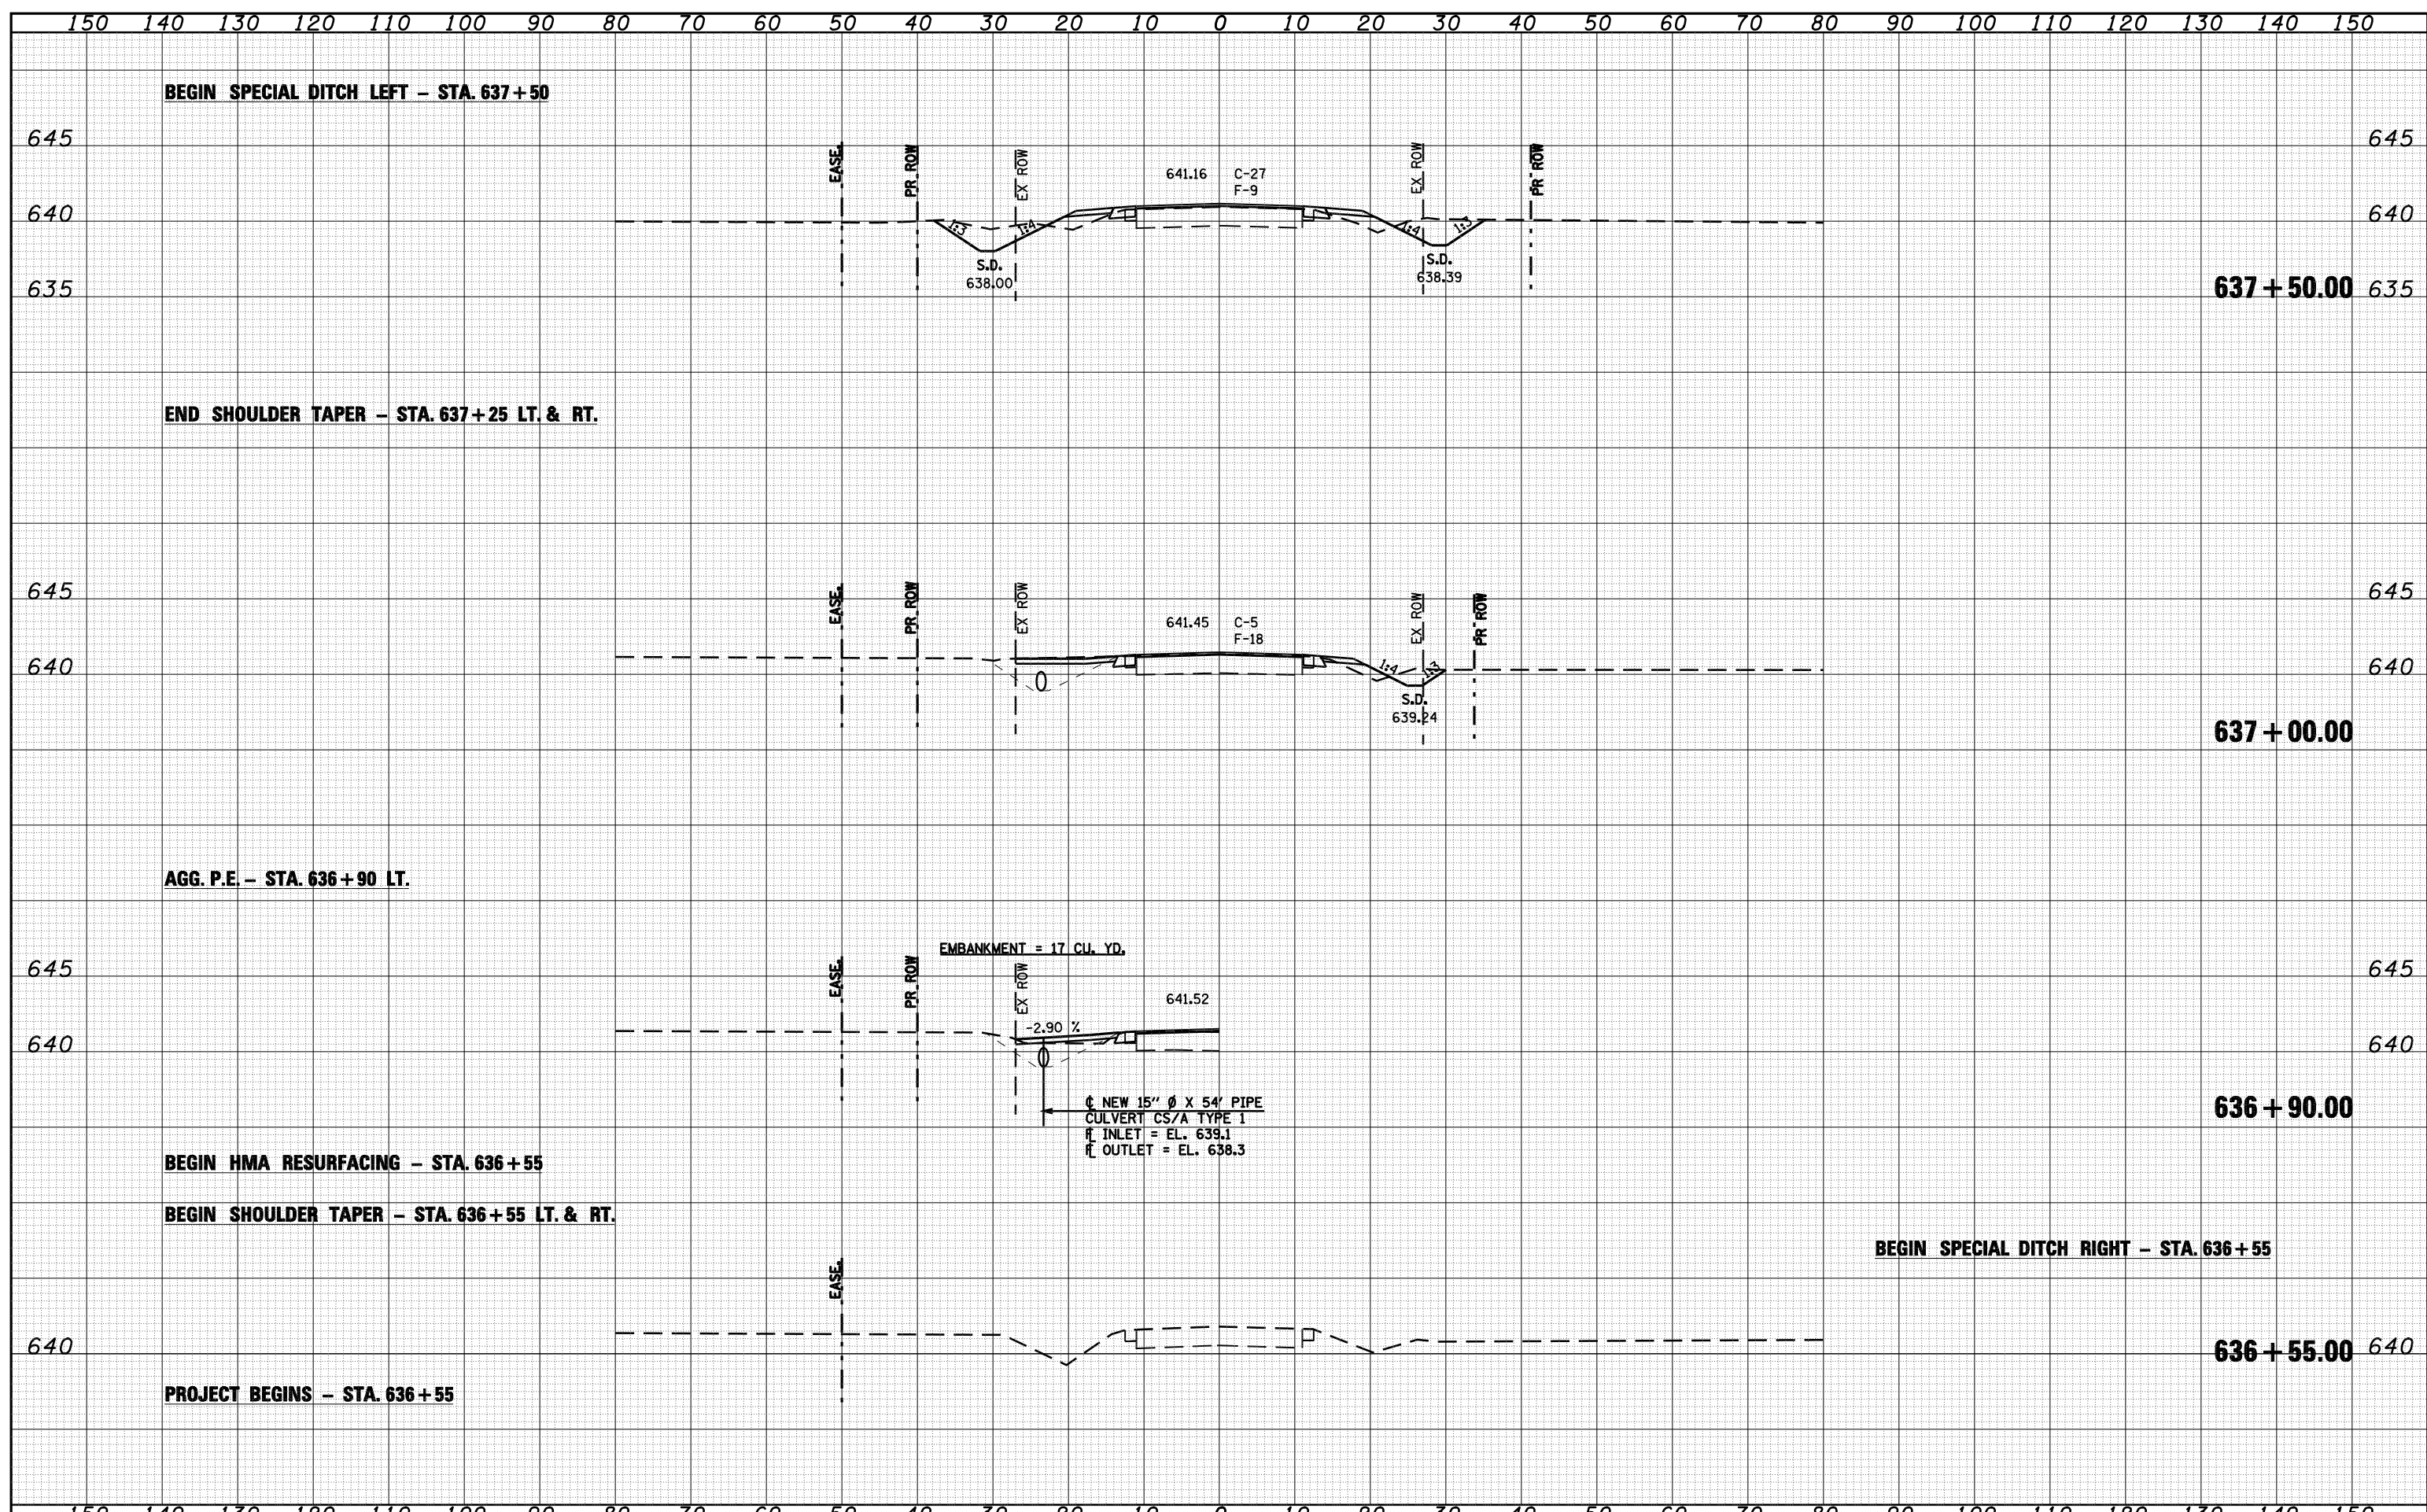

FILE NAME = d672b44-sht-xssht.dgn

USER NAME =	DESIGNED - RKA	REVISED -
	DRAWN - RKA	REVISED -
PLOT SCALE =	CHECKED - CPK	REVISED -
PLOT DATE = May-09-2008 02:19:21PM	DATE - 3/25/08	REVISED -

DESIGNED - RKA	REVISED -
DRAWN - RKA	REVISED -
CHECKED - CPK	REVISED -
DATE - 3/25/08	REVISED -

Allen Henderson & Associates, Inc.
 Civil and Structural Engineers Springfield, IL.
 62708 Phone: (217)544-8033 IL Design Firm
 No. 184-001907

SCALE: VARIES		SHEET NO. 14 OF 19 SHEETS		STA. 636+55.00 TO STA. 637+50.00	
---------------	--	---------------------------	--	----------------------------------	--

F.A.S. RTE.	SECTION	COUNTY	TOTAL SHEETS	SHEET NO.
1613	23B	SANGAMON	19	14
CONTRACT NO. 72B44				
FED. ROAD DIST. NO. ILLINOIS FED. AID PROJECT				