



150 140 130 120 110 100 90 80 70 60 50 40 30 20 10 0 10 20 30 40 50 60 70 80 90 100 110 120 130 140 150

DATE	
BY	
FINAL SURVEY	SURVEYED
NOTE BOOK	PLOTTED
NO.	TEMPLATE
	AREAS
	CHECKED

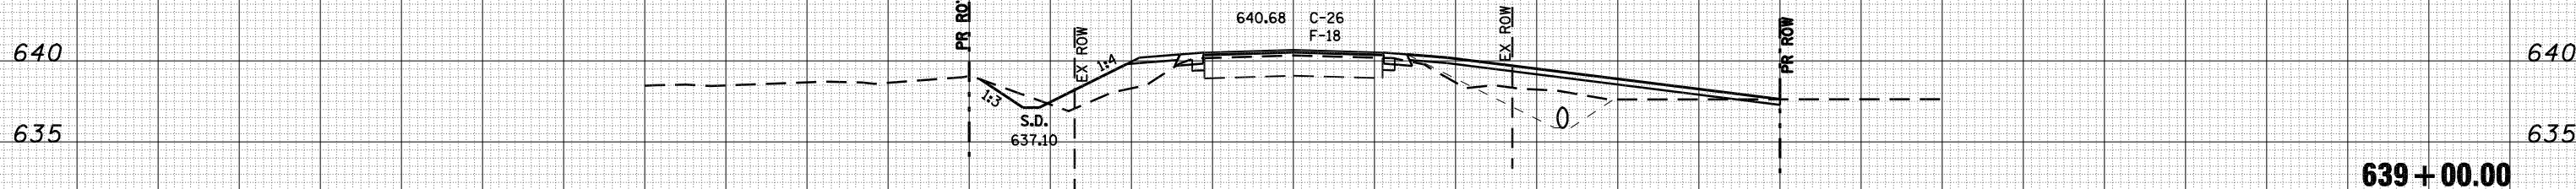


639 + 00.00

DATE	
BY	
ORIGINAL SURVEY	SURVEYED
NOTE BOOK	PLOTTED
NO.	TEMPLATE
	AREAS
	CHECKED

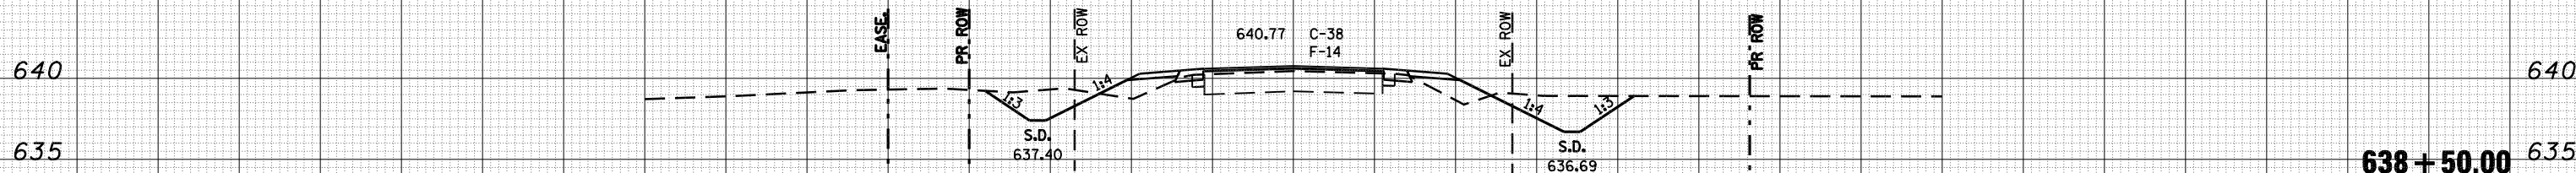

638 + 50.00

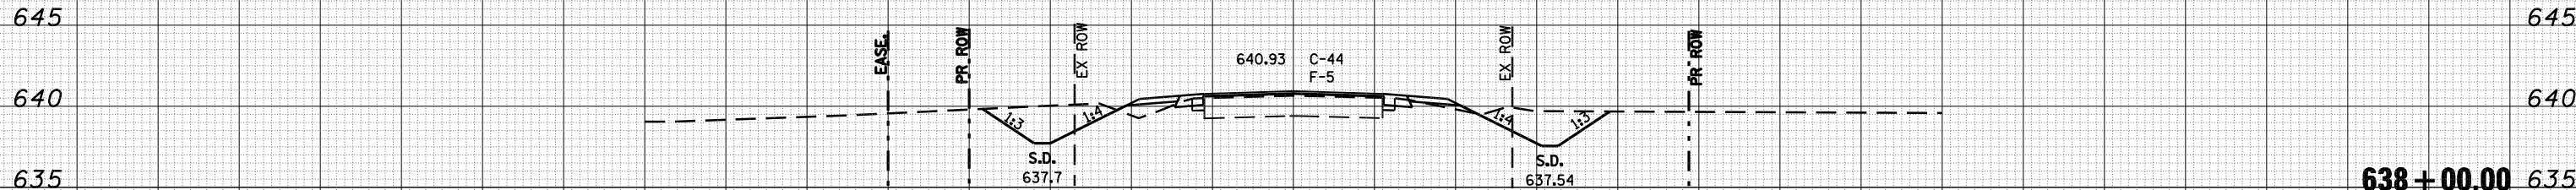

638 + 00.00

150 140 130 120 110 100 90 80 70 60 50 40 30 20 10 0 10 20 30 40 50 60 70 80 90 100 110 120 130 140 150

FILE NAME = d672b44-sht-xssht.dgn

USER NAME =
 DESIGNED - RKA
 DRAWN - RKA
 CHECKED - CPK
 DATE - 3/25/08

REVISIED -
 REVISIED -
 REVISIED -
 REVISIED -

Allen Henderson & Associates, Inc.
 Civil and Structural Engineers Springfield, IL
 62708 Phone: (217)544-8033 IL Design Firm
 No. 184-001907

CROSS SECTIONS
 SCALE: VARIES SHEET NO. 15 OF 19 SHEETS STA. 638+00.00 TO STA. 639+00.00

F.A.S. RTE.	SECTION	COUNTY	TOTAL SHEETS	SHEET NO.
1613	23B	SANGAMON	19	15
CONTRACT NO. 72B44				
FED. ROAD DIST. NO. ILLINOIS FED. AID PROJECT				