


DATE	
BY	
SURVEYED	
PLOTTED	
TEMPLATE	
AREAS	
CHECKED	
FINAL SURVEY	
NOTE BOOK	
NO.	

DATE	
BY	
SURVEYED	
PLOTTED	
TEMPLATE	
AREAS	
CHECKED	
ORIGINAL SURVEY	
NOTE BOOK	
NO.	

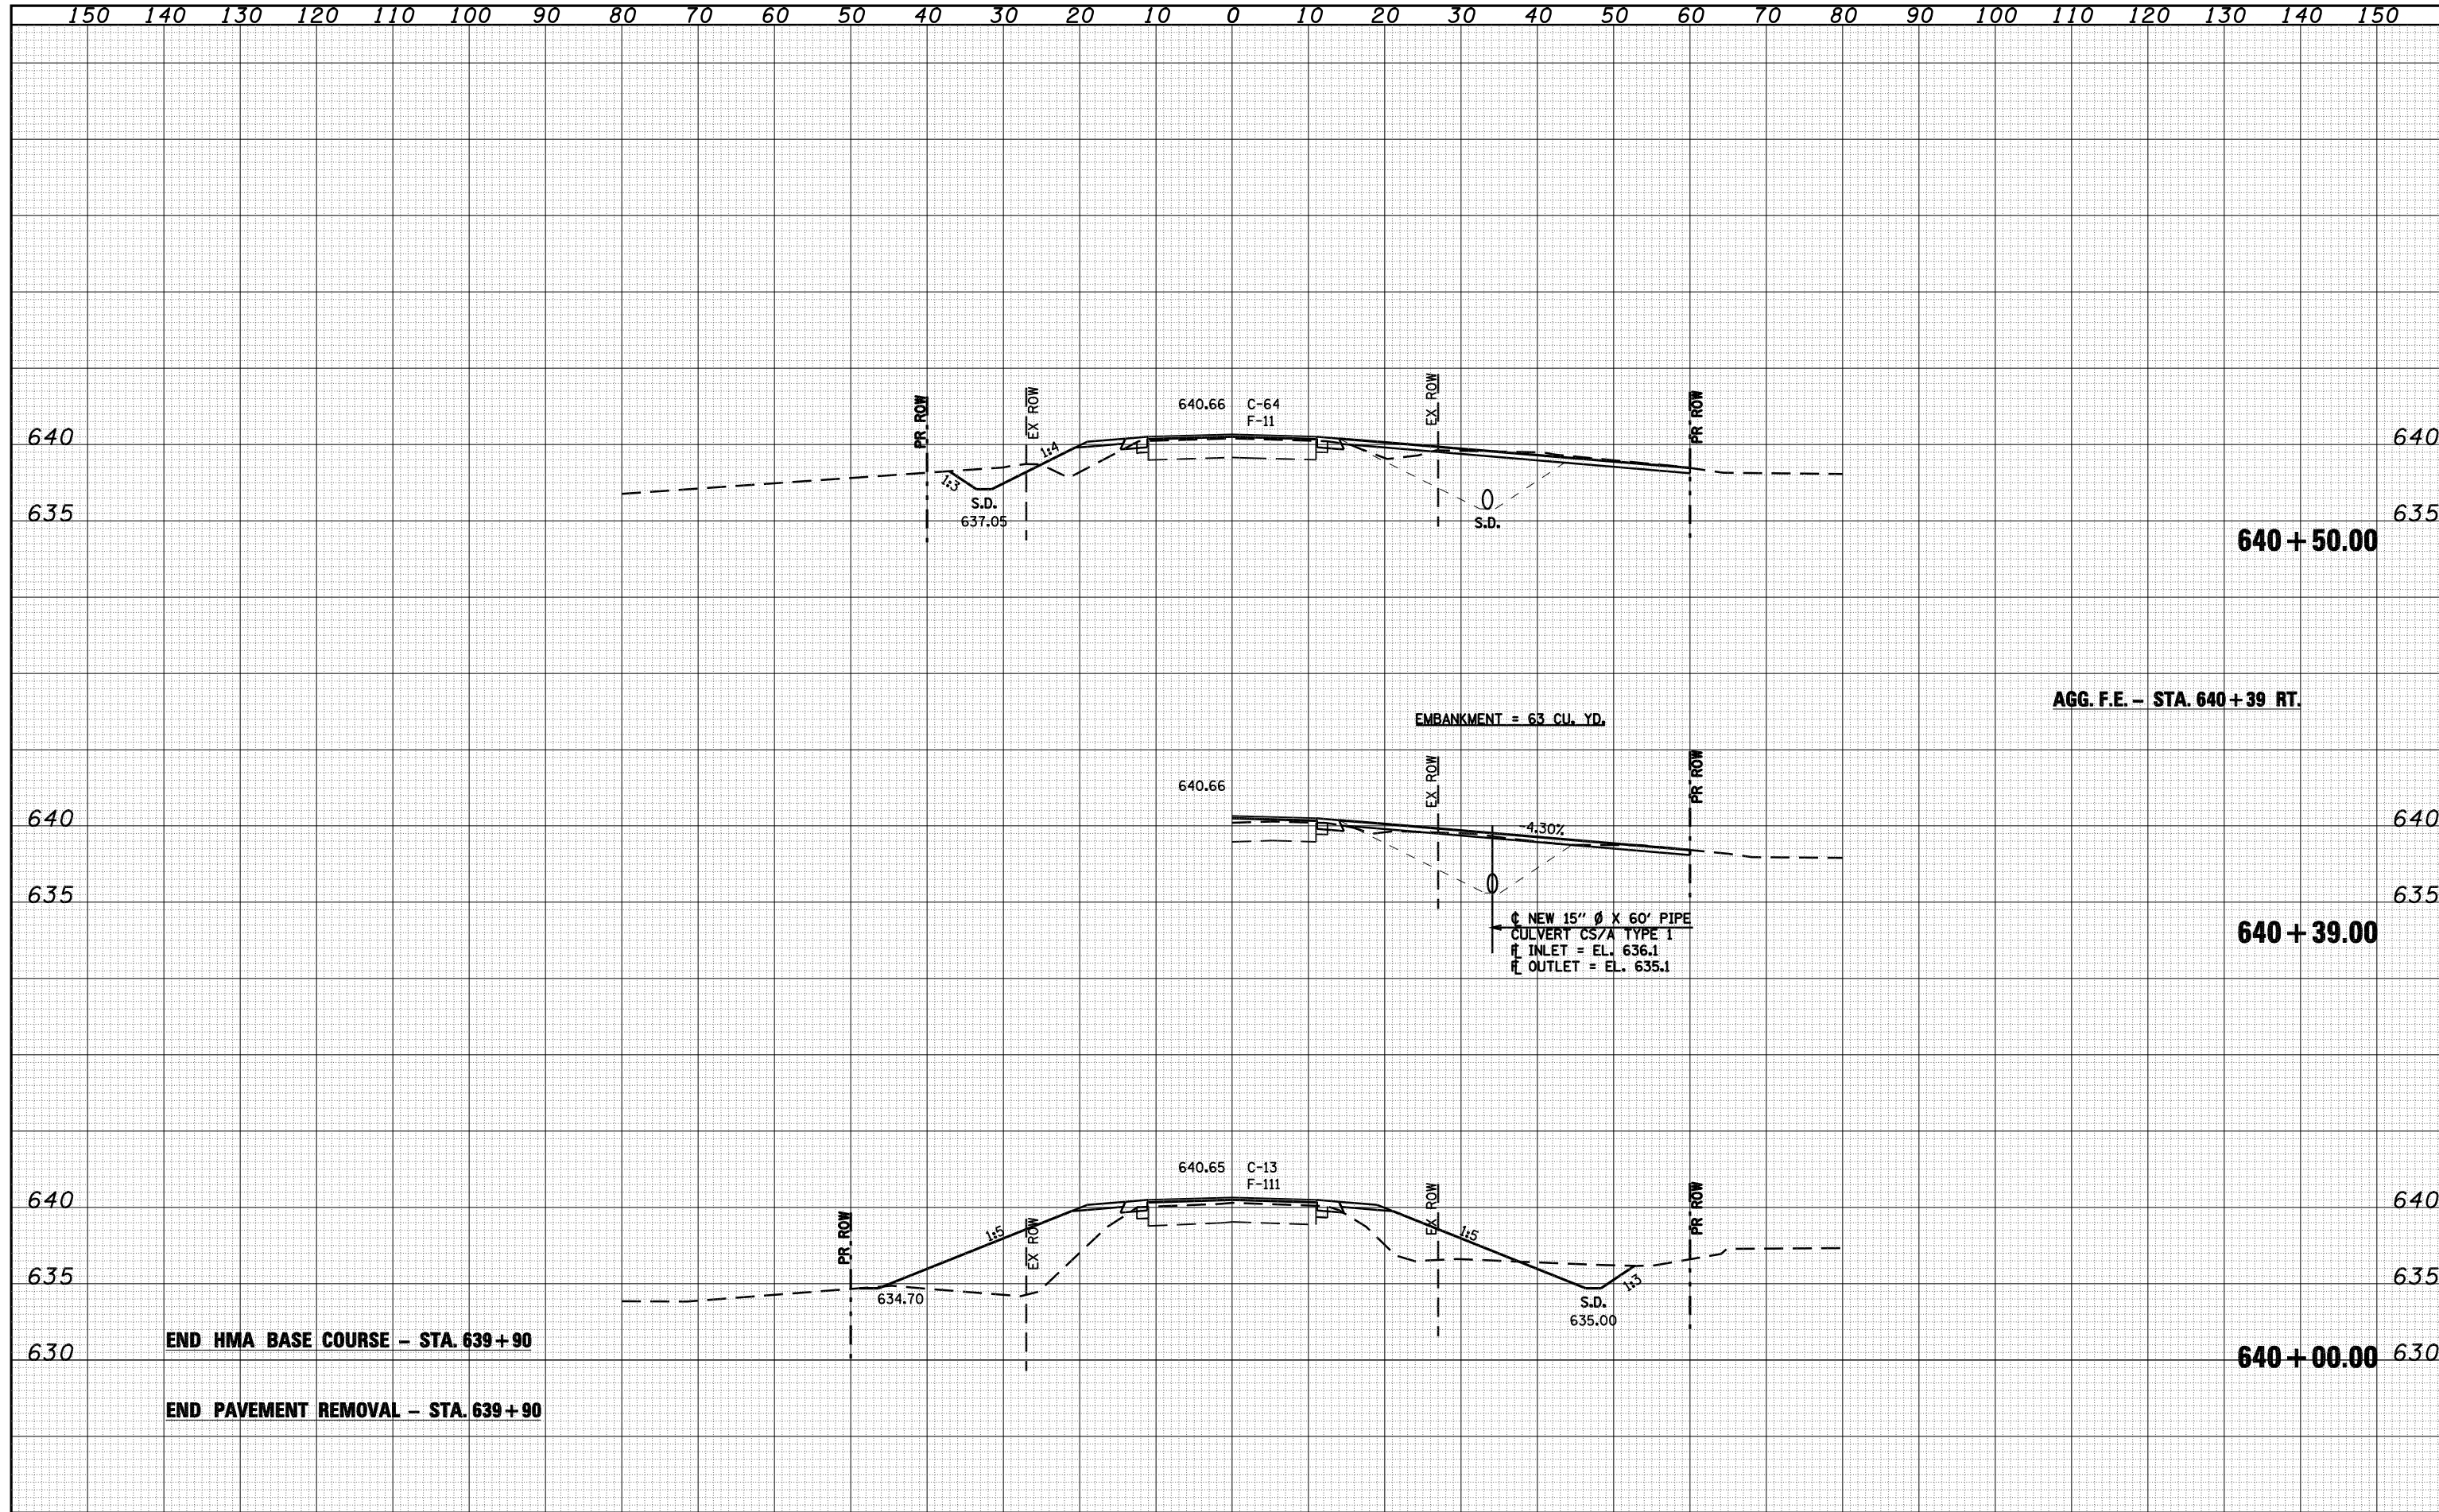

FILE NAME = d672b44-sht-xssht.dgn	USER NAME =	DESIGNED - RKA	REVISIED -	<p>Allen Henderson & Associates, Inc. Civil and Structural Engineers Springfield, IL. 62708 Phone: (217)544-8033 IL Design Firm No. 184-001907</p>	CROSS SECTIONS			F.A.S. RTE. 1613	SECTION 23B	COUNTY SANGAMON	TOTAL SHEETS 19	SHEET NO. 17
PLOT SCALE =	CHECKED - CPK	REVISIED -	SCALE: VARIES		SHEET NO. 17 OF 19 SHEETS	STA. 640+00.00	TO STA. 640+50.00	CONTRACT NO. 72B44				
PLOT DATE = May-09-2008 02:19:40PM	DATE - 3/25/08	REVISIED -	FED. ROAD DIST. NO.			ILLINOIS FED. AID PROJECT						