


TYPICAL CROSS SECTION

RT STA. 508+09 TO STA. 509+81

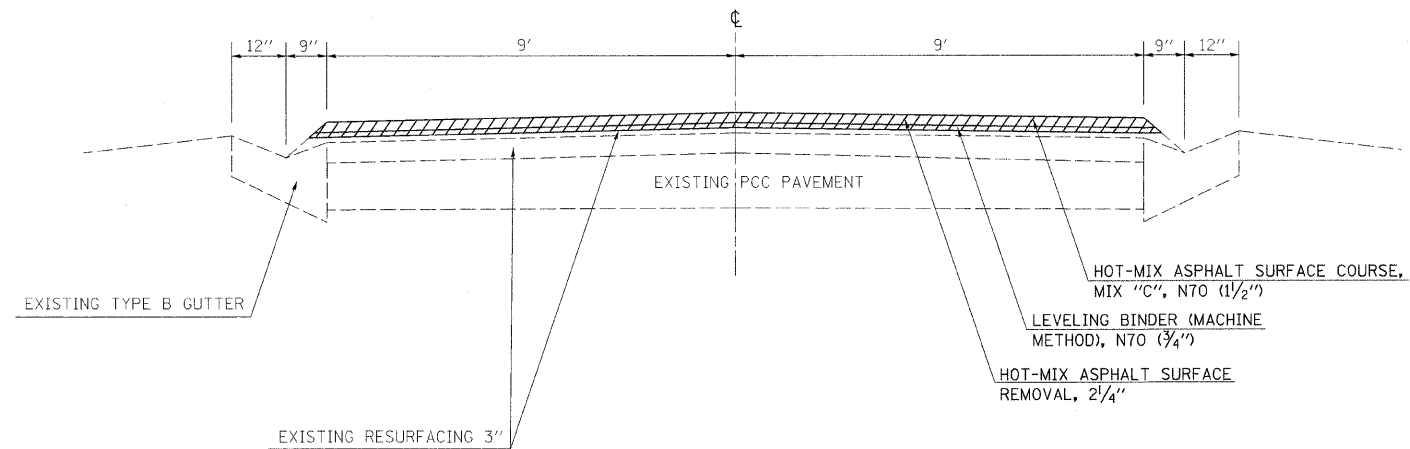

TYPICAL CROSS SECTION

STA. 509+81 TO STA. 517+98
 LT STA. 517+98 TO STA. 520+04
 RT STA. 523+22 TO STA. 531+04
 LT STA. 523+22 TO STA. 529+57
 STA. 22+31 TO STA. 18+95

FILE NAME = c:\projects\74057d\shh\typical.74057.dgn	USER NAME = swartzru	DESIGNED -	REVISED -	STATE OF ILLINOIS DEPARTMENT OF TRANSPORTATION	TYPICAL CROSS SECTIONS			F.A.S RTE.	SECTION	COUNTY	TOTAL SHEETS	SHEET NO.	
		DRAWN -	REVISED -		SCALE: NA	SHEET NO. 4 OF 7 SHEETS	STA.	TO STA.	2793	(0,P,Y)RS-1	FAYETTE	52	8
		CHECKED -	REVISED -										
		DATE -	REVISED -						FED. ROAD DIST. NO.	ILLINOIS FED. AID PROJECT			CONTRACT NO. 74057