


**TYPICAL CROSS SECTION**

RT STA. 196+94 TO STA. 196+50  
 STA. EQ. 196+50 AH = STA. 194+07.74 BK  
 RT STA. 194+07.74 TO STA. 189+29  
 LT STA. 185+23 TO STA. 180+03  
 RT STA. 143+35 TO STA. 143+09.00  
 STA. EQ. 143+09.00 AH = STA. 142+29.04 BK

RT STA. 142+29.04 TO STA. 137+79  
 LT STA. 137+79 TO STA. 133+71  
 LT STA. 131+92 TO STA. 131+66.00  
 EQ STA. 131+66.00 AH = STA. 131+84.64 BK  
 LT STA. 131+84.64 TO STA. 127+16

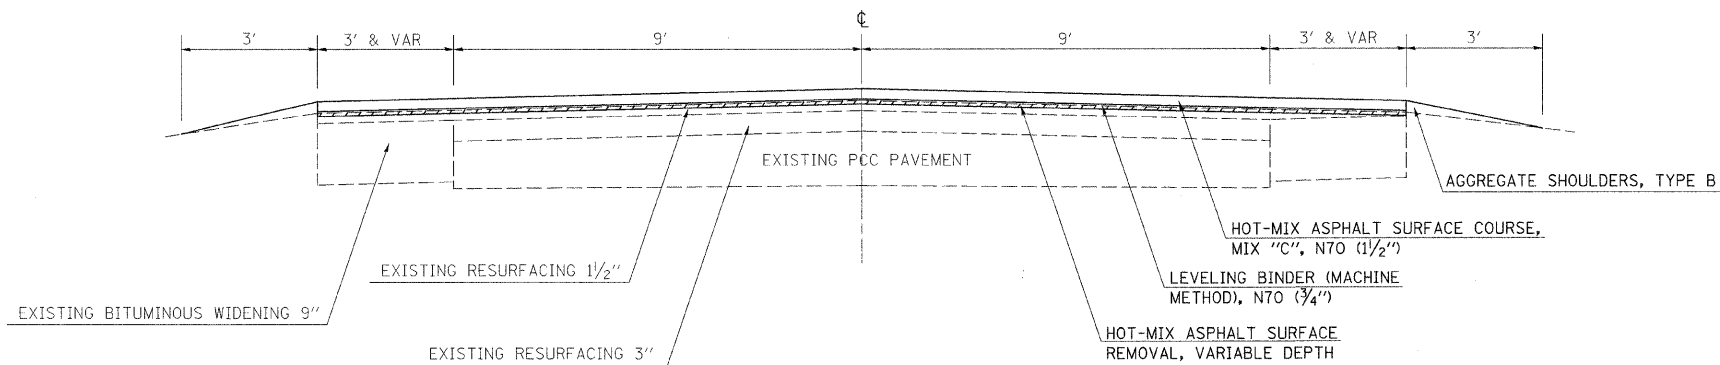

**TYPICAL CROSS SECTION**

STA. 16+50 TO STA. 15+00  
 STA. 9+14 TO STA. 8+07  
 STA. 5+05 TO STA. 2+68

|  |                             |            |           |   |                               |                         |         |                    |                     |                           |              |           |
|--|-----------------------------|------------|-----------|---|-------------------------------|-------------------------|---------|--------------------|---------------------|---------------------------|--------------|-----------|
| FILE NAME =<br>c:\projects\74057\d\shittypical.74057.dgn | USER NAME = swartzrw        | DESIGNED - | REVISED - | <b>STATE OF ILLINOIS</b><br><b>DEPARTMENT OF TRANSPORTATION</b> | <b>TYPICAL CROSS SECTIONS</b> |                         |         | F.A.S. RTE.        | SECTION             | COUNTY                    | TOTAL SHEETS | SHEET NO. |
|  | PLOT SCALE = 20.0000' / IN. | CHECKED -  | REVISED - |   | 2793                          | (O,P,Y)RS-1             | FAYETTE | 52                 | 9                   |                           |              |           |
|  | PLOT DATE = 5/14/2008       | DATE -     | REVISED - |   | SCALE: NA                     | SHEET NO. 5 OF 7 SHEETS | STA.    | TO STA.            | FED. ROAD DIST. NO. | ILLINOIS FED. AID PROJECT |              |           |
|  |                             |            |           |   |                               |                         |         | CONTRACT NO. 74057 |                     |                           |              |           |