



PLAN	SURVEYED	BY	DATE
	PLotted		
	Checked		
	Auto. Checked		
	RT. of Way Checked		
	SAD FILE NAME		
	NO.		

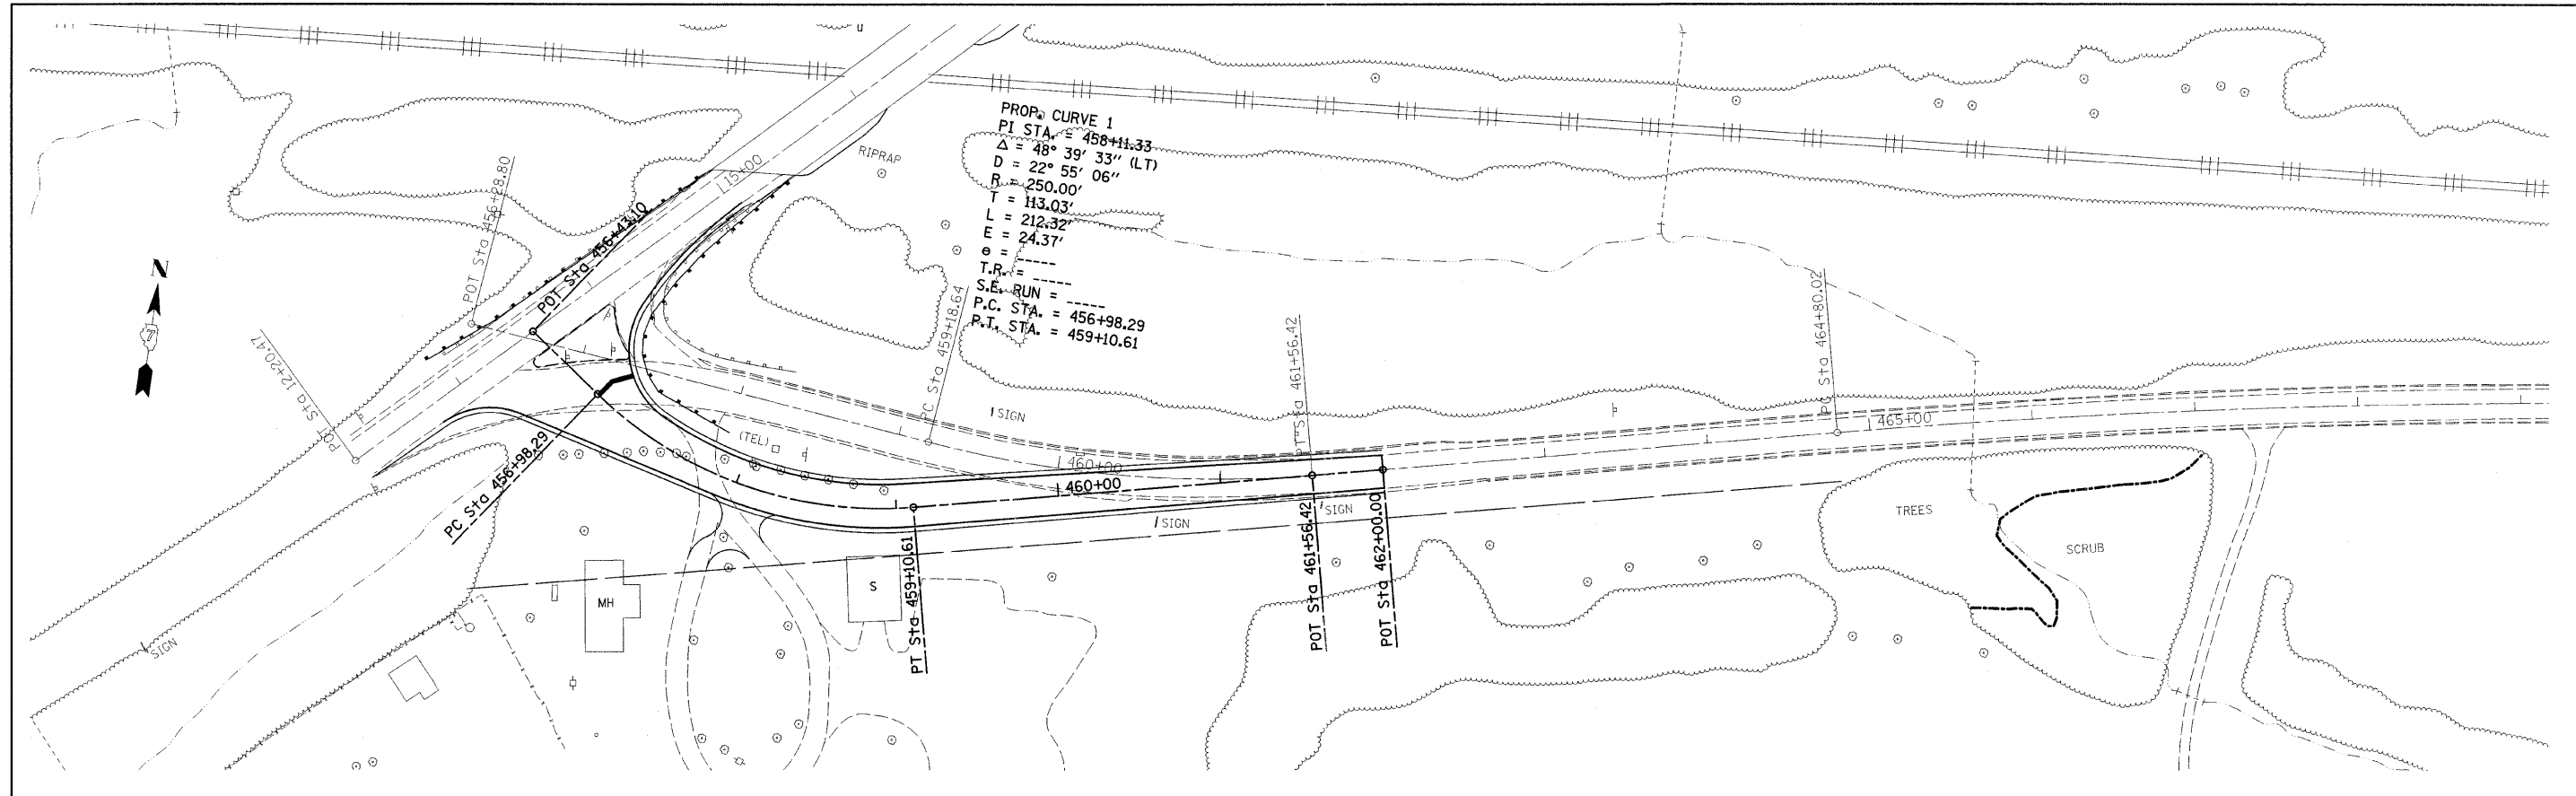

PROFILE	SURVEYED	BY	DATE
	Plotted		
	Checked		
	Auto. Checked		
	RT. of Way Checked		
	STRUCTURE NOTATIONS CHKD		
	NO.		

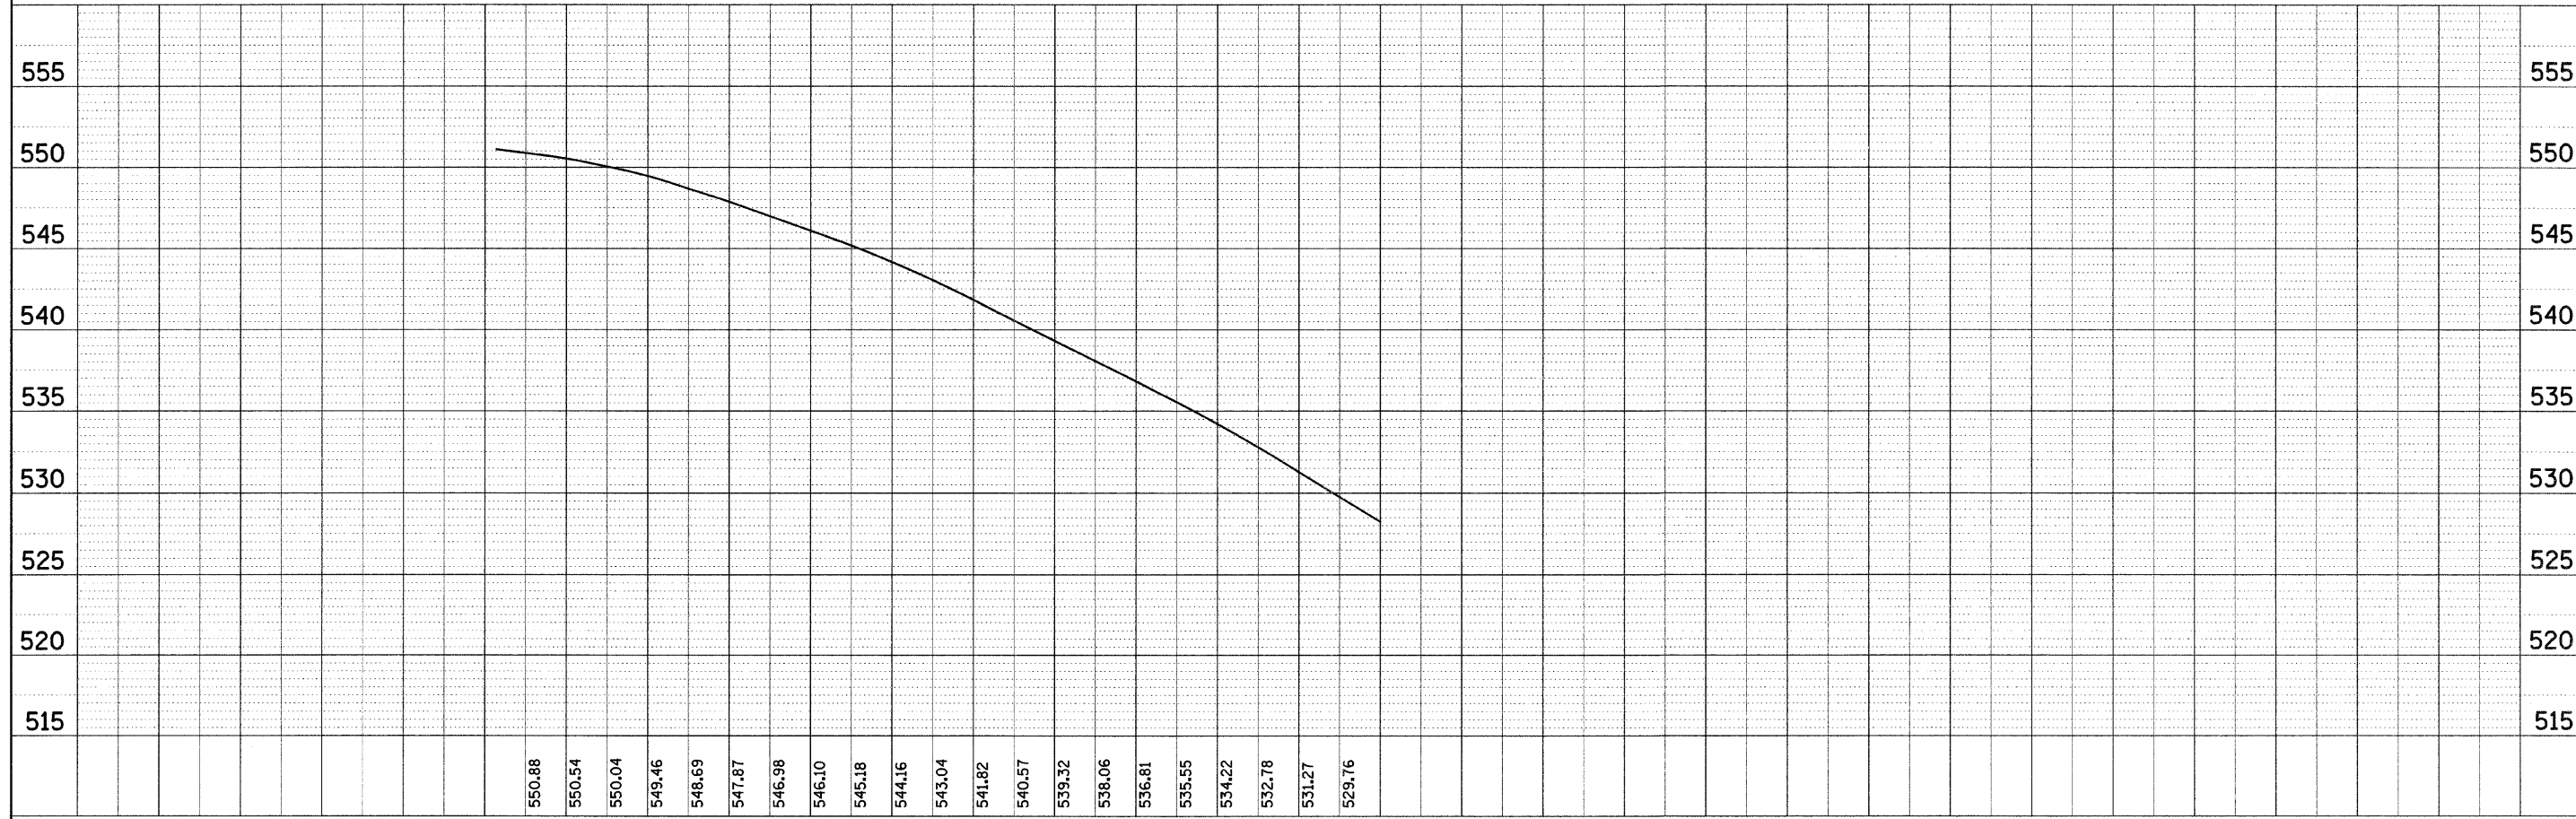

FILE NAME = c:\projects\74057d\shplan.74057.dgn	USER NAME = swartzw	DESIGNED -	REVISED -	STATE OF ILLINOIS DEPARTMENT OF TRANSPORTATION	INTERSECTION PLAN-PROFILE SHEET			F.A.S. RTE. 2793	SECTION I,O,P,YRS-1	COUNTY FAYETTE	TOTAL SHEETS 52	SHEET NO. 37
PLOT SCALE = 50.0000' / IN.	CHECKED -	REVISED -	SCALE: 50		SHEET NO. 1 OF 1 SHEETS	STA. 456+43.10 TO STA. 462+00	CONTRACT NO. 74057		ILLINOIS FED. AID PROJECT			
PLOT DATE = 5/14/2008	DATE -	REVISED -										