


DATE	
BY	
FINAL SURVEY	
SURVEY	
PLOTTED	
NOTE BOOK	
NO.	
AREAS CHECKED	

DATE	
BY	
ORIGINAL SURVEY	
SURVEY	
PLOTTED	
NOTE BOOK	
NO.	
AREAS CHECKED	

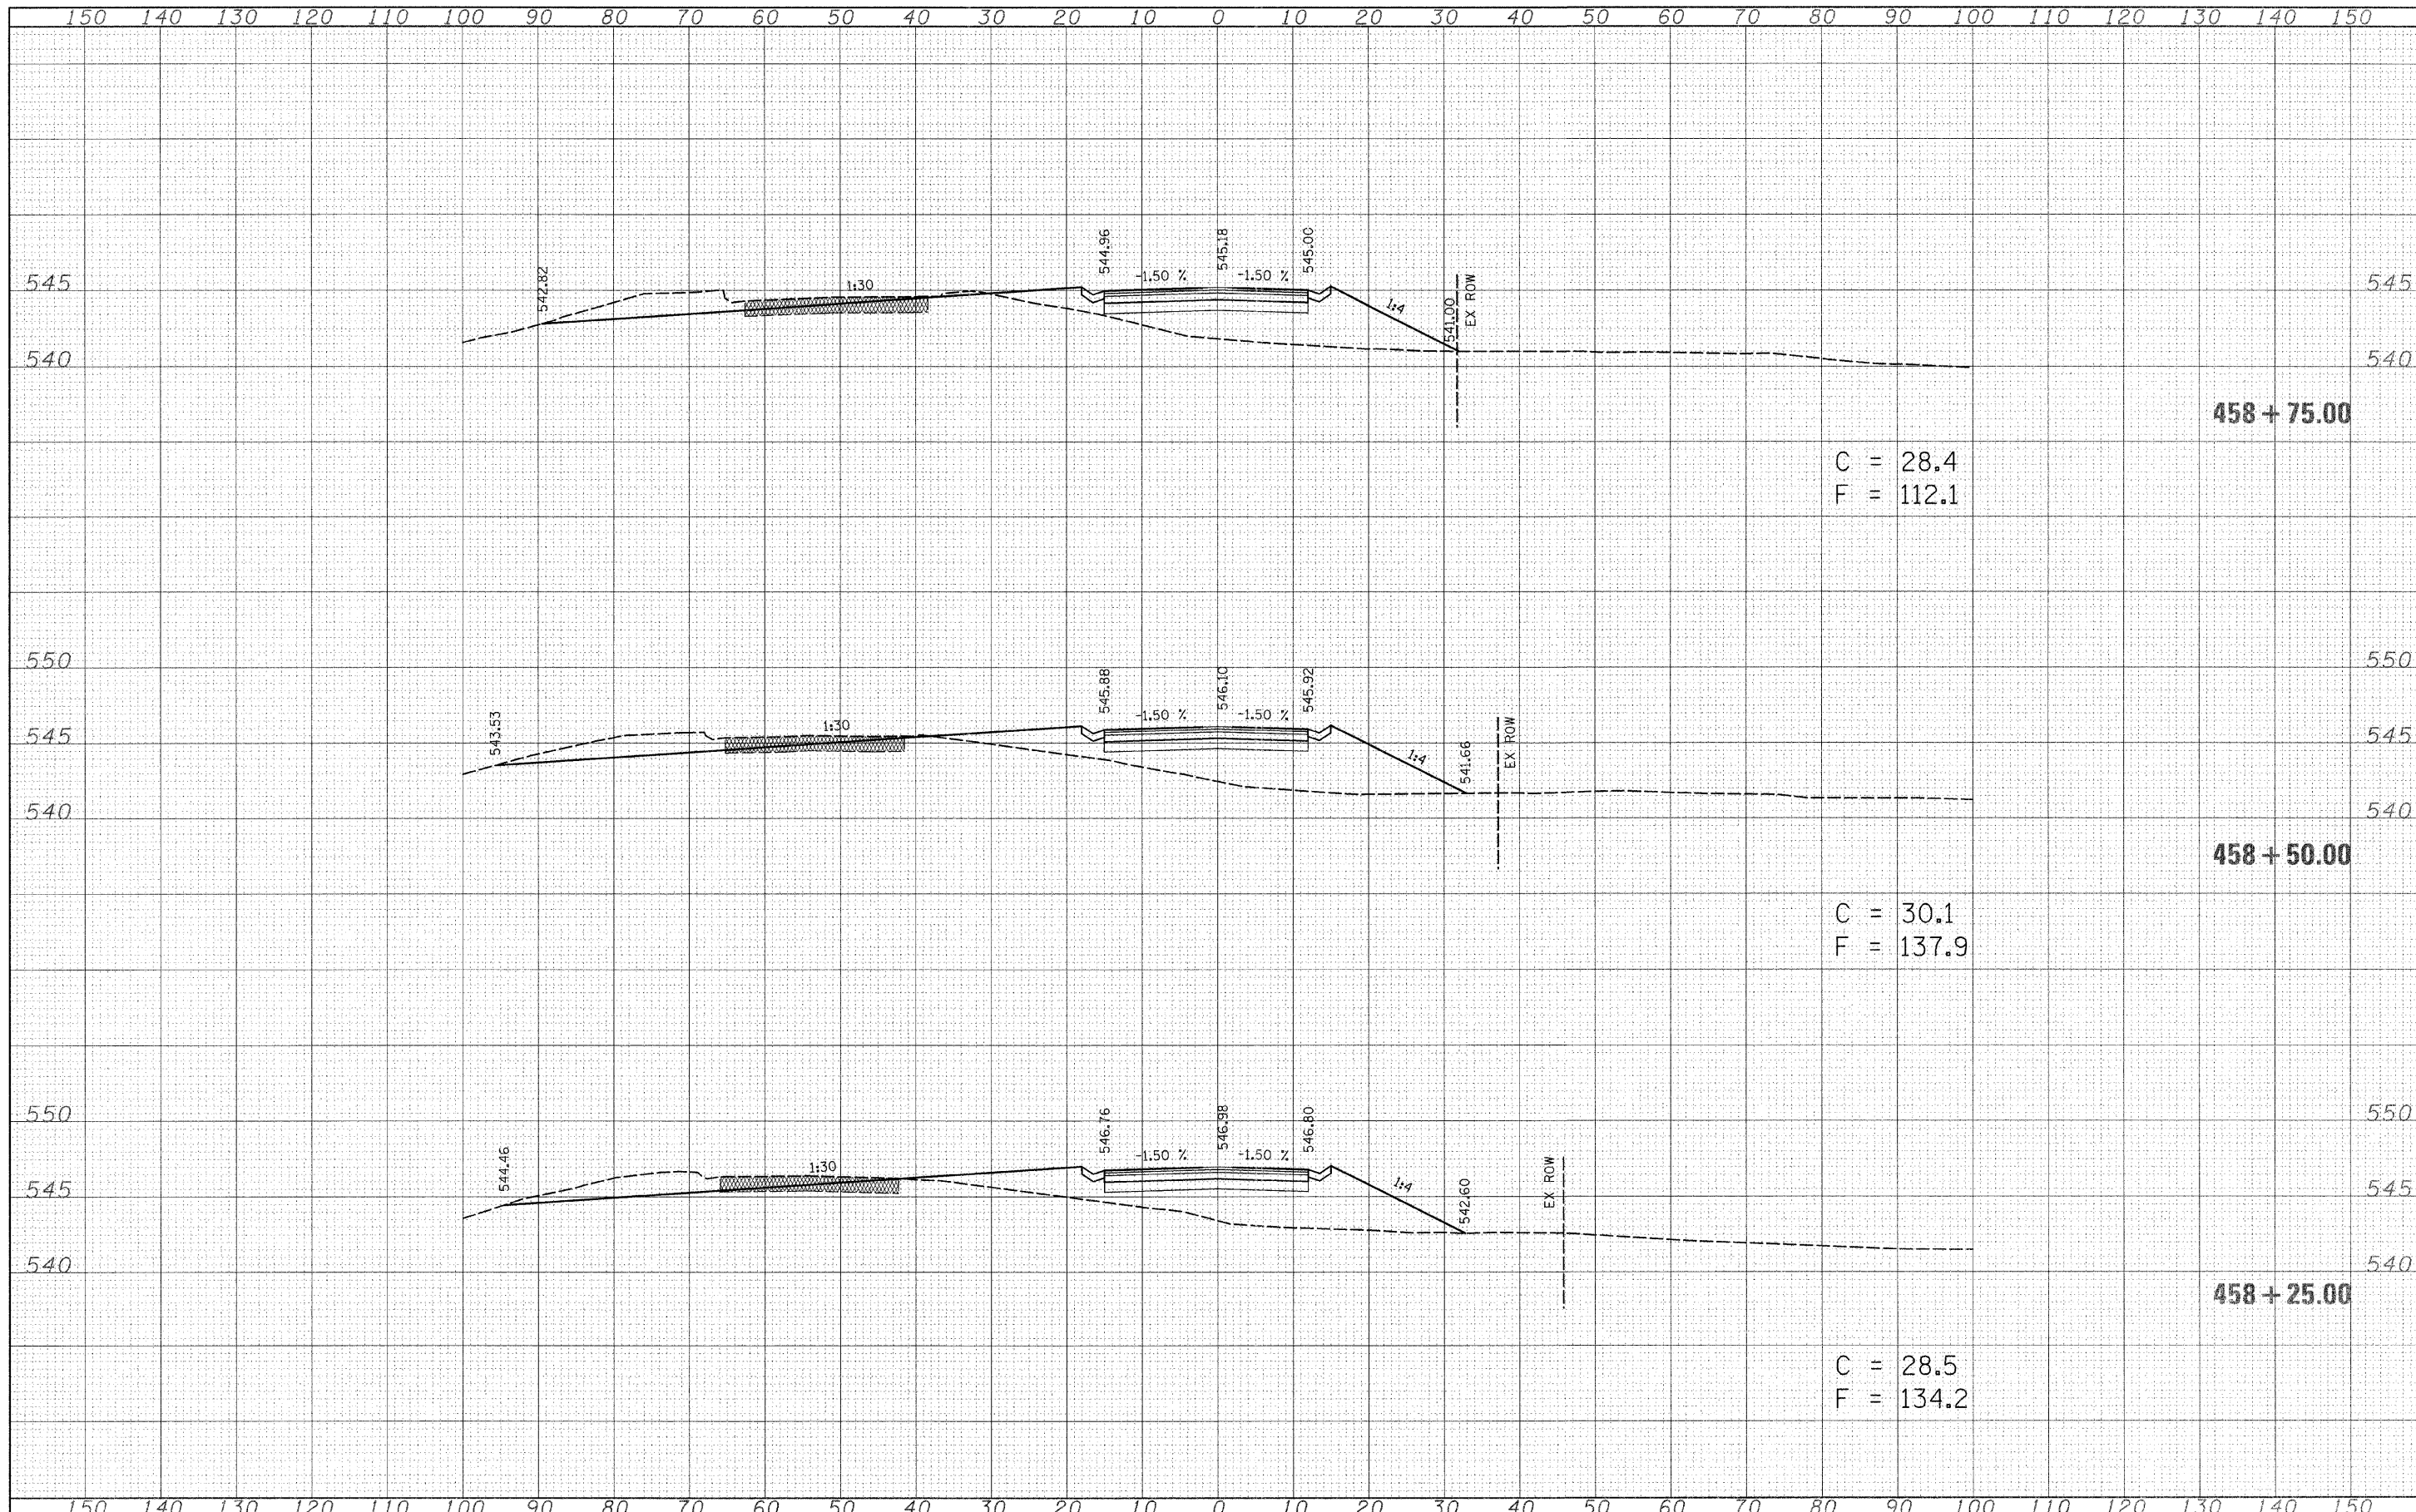

C = 28.4
F = 112.1

C = 30.1
F = 137.9

C = 28.5
F = 134.2

458 + 75.00

458 + 50.00

458 + 25.00

FILE NAME = c:\projects\74057\d\ss057\sheet.74057.dgn	USER NAME = swartz-w	DESIGNED -	REVISED -	STATE OF ILLINOIS DEPARTMENT OF TRANSPORTATION	CROSS SECTIONS			F.A.S. RTE. 2793	SECTION (O,P,YRS-1)	COUNTY FAYETTE	TOTAL SHEETS 52	SHEET NO. 48
	PLOT SCALE = 10,0000' / IN.	DRAWN -	REVISED -		SCALE:	SHEET NO. 3 OF 7 SHEETS	STA. 458+25.00 TO STA. 458+75.00	FED. ROAD DIST. NO.	ILLINOIS FED. AID PROJECT	CONTRACT NO. 74057		
	PLOT DATE = 5/14/2008	CHECKED -	REVISED -									
		DATE -	REVISED -									