


| | |
|---------------|--|
| DATE | |
| BY | |
| FINAL SURVEY | |
| SURVEYED | |
| PLOTTED | |
| NOTE BOOK | |
| NO. | |
| AREAS CHECKED | |

| | |
|-----------------|--|
| DATE | |
| BY | |
| ORIGINAL SURVEY | |
| SURVEYED | |
| PLOTTED | |
| NOTE BOOK | |
| NO. | |
| AREAS CHECKED | |

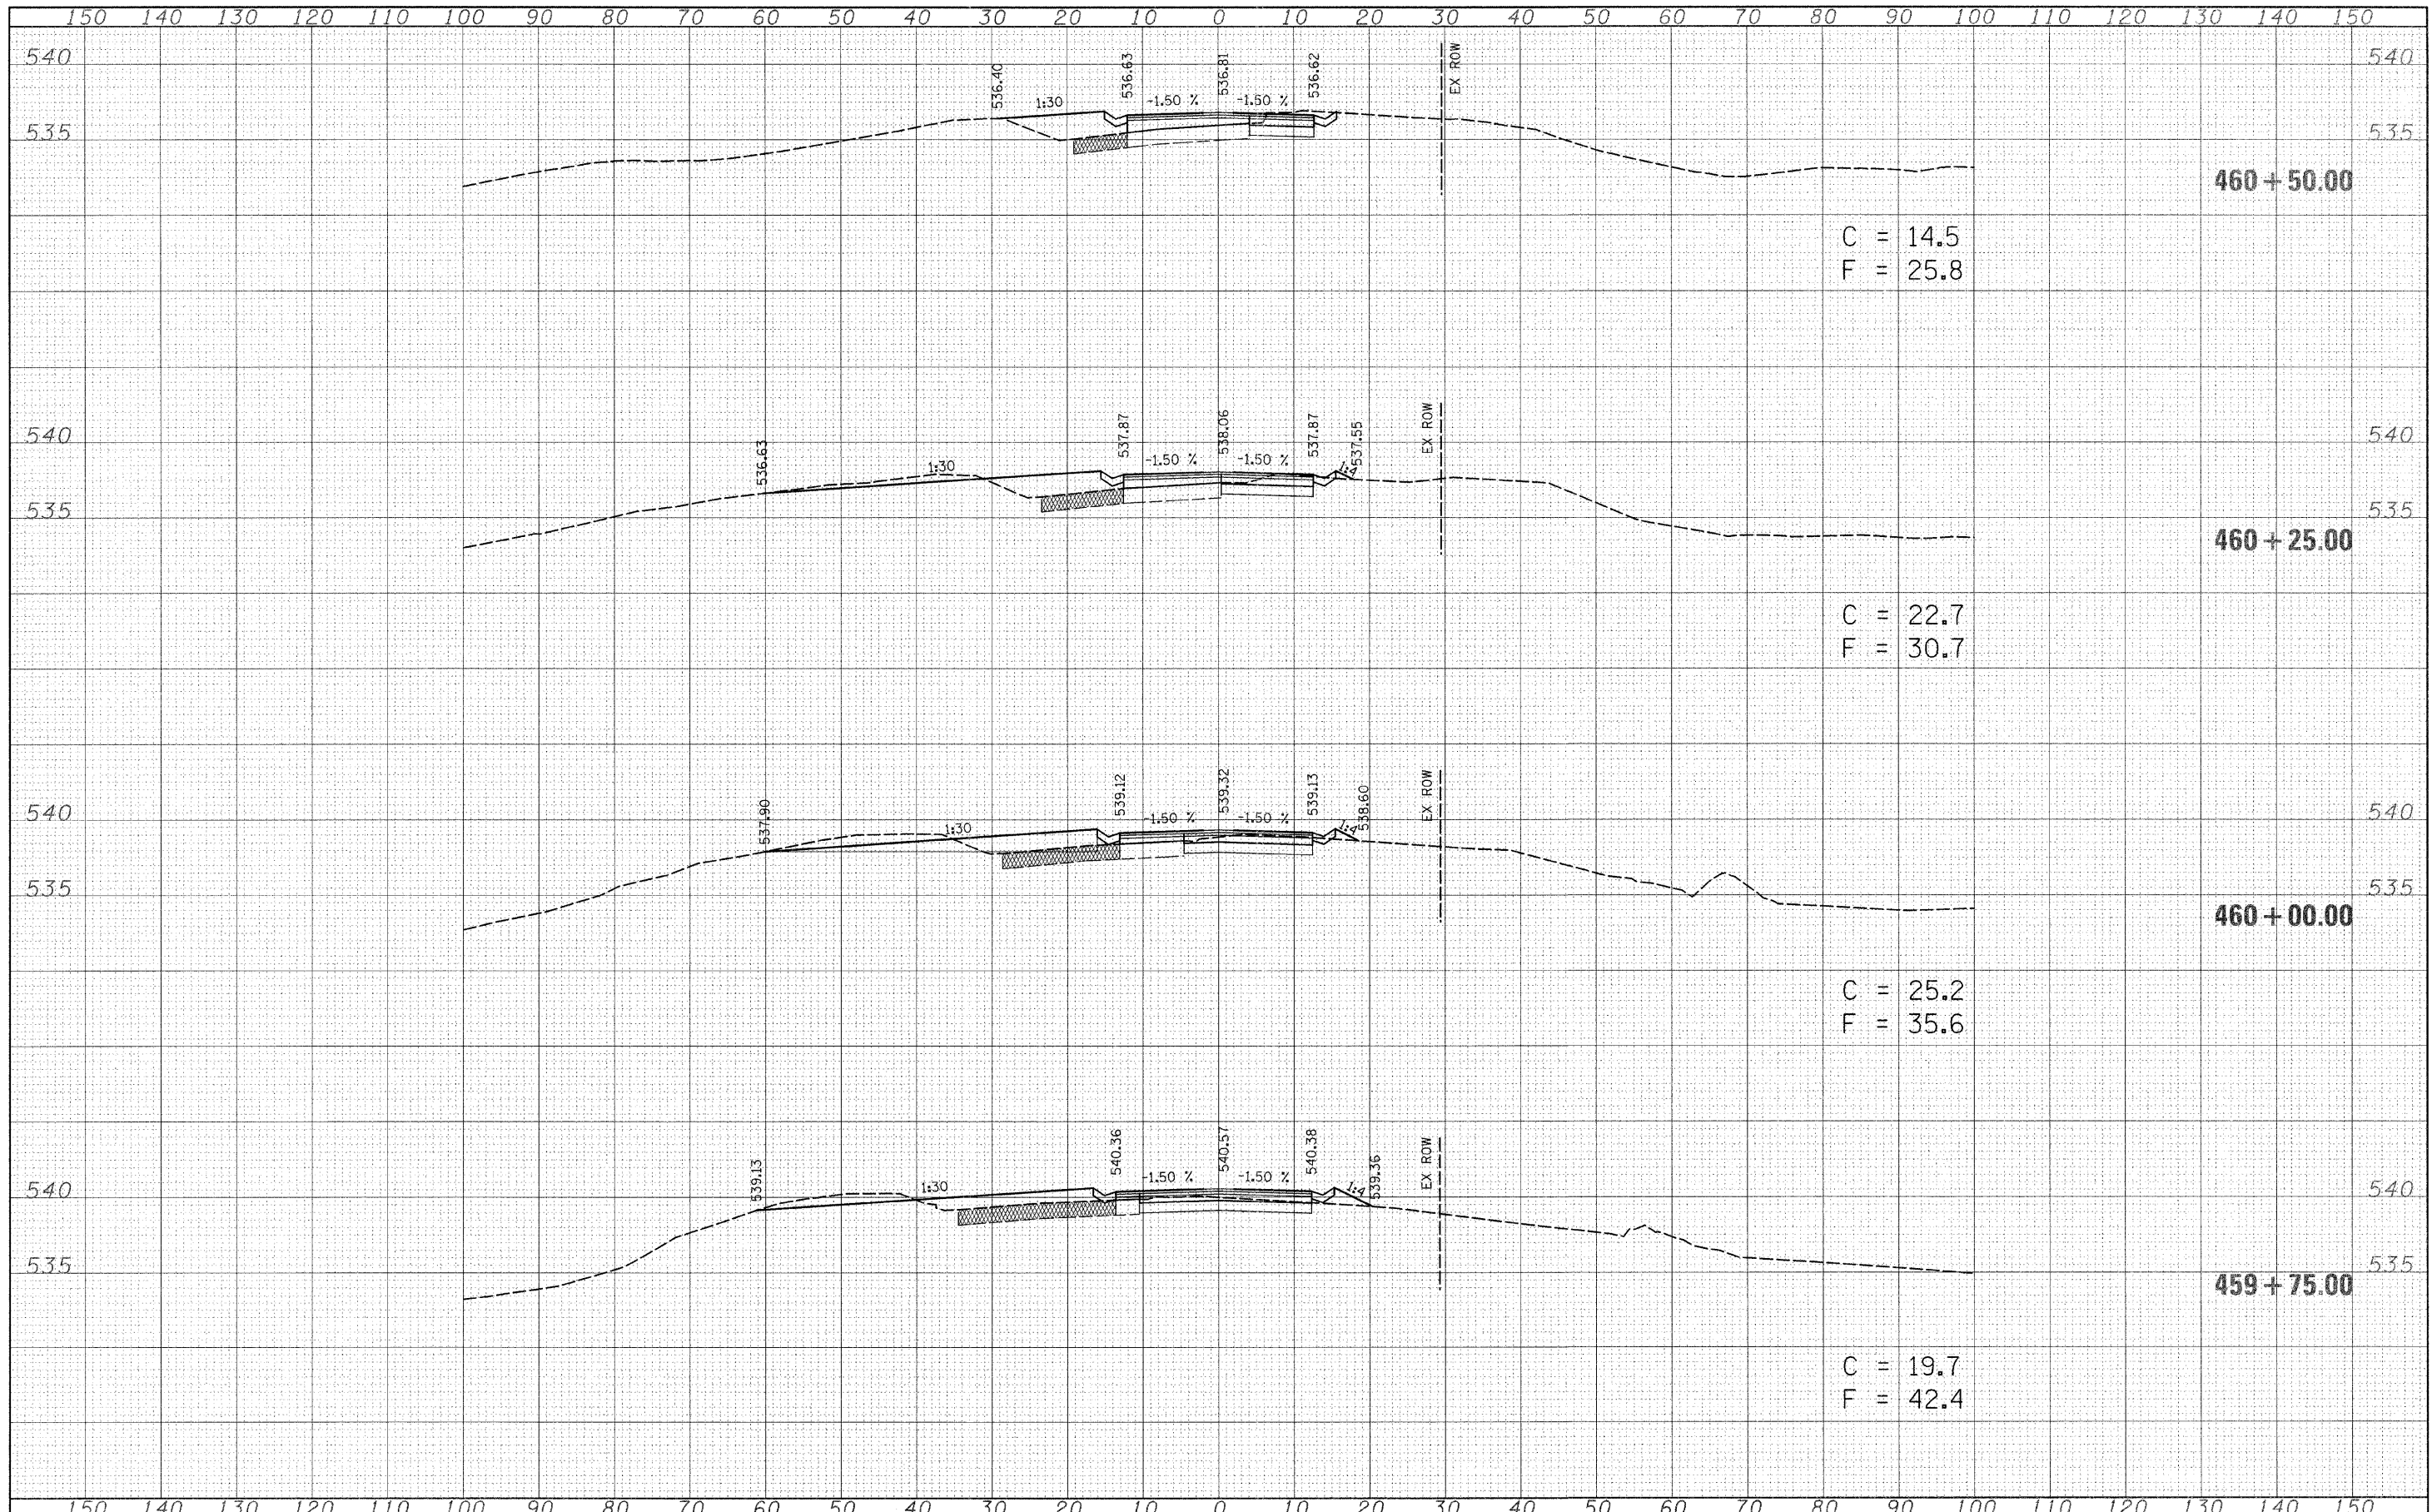

| | | | | | | | | | | | | |
|--|-----------------------------|------------|-----------|---|---|-------------------------|----------------------------------|--------------------|------------|--------------|-----------|----|
| FILE NAME = c:\projects\74057d\ss257\sheet.74057.dgn | USER NAME = swartzrw | DESIGNED - | REVISED - | STATE OF ILLINOIS DEPARTMENT OF TRANSPORTATION | CROSS SECTIONS | | F.A.S. RTE. | SECTION | COUNTY | TOTAL SHEETS | SHEET NO. | |
| | PLOT SCALE = 10.0000' / IN. | DRAWN - | REVISED - | | SCALE: | SHEET NO. 5 OF 7 SHEETS | STA. 459+75.00 TO STA. 460+50.00 | 2793 | IO,P,YRS-1 | FAYETTE | 52 | 50 |
| | PLOT DATE = 5/14/2008 | CHECKED - | REVISED - | | | | | CONTRACT NO. 74057 | | | | |
| | | DATE - | REVISED - | | FED. ROAD DIST. NO. ILLINOIS FED. AID PROJECT | | | | | | | |