



PROPOSED TYPICAL CROSS SECTIONS
 STATION 1000+70.79 TO STATION 1020+33
 STATION 1047+71 TO STATION 1059+85

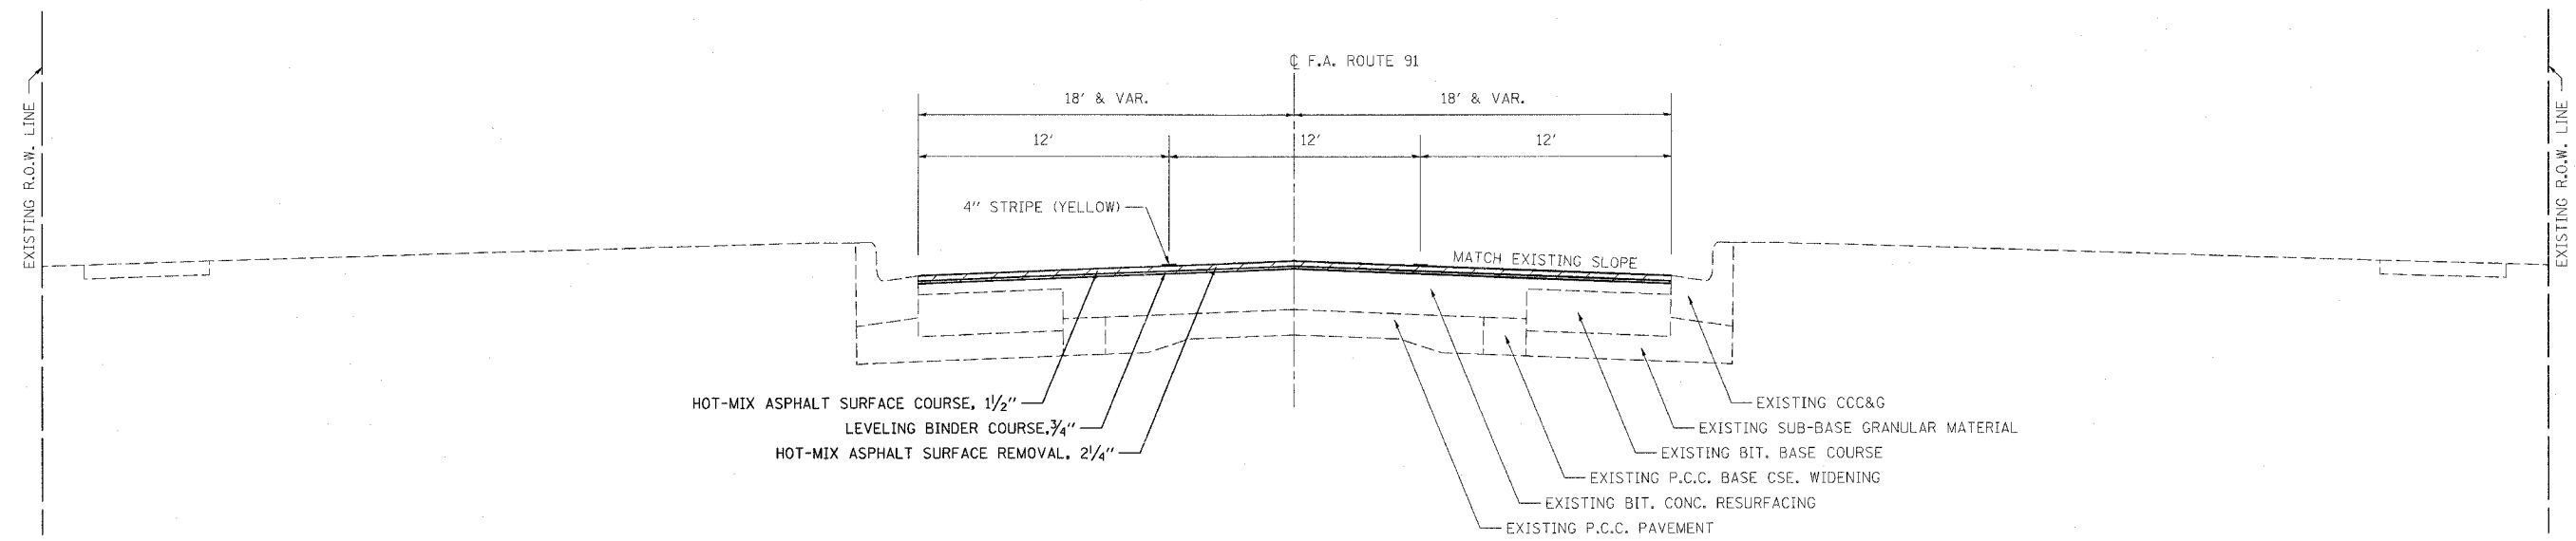

PROPOSED TYPICAL CROSS SECTIONS
 STATION 1020+33 TO STATION 1047+71

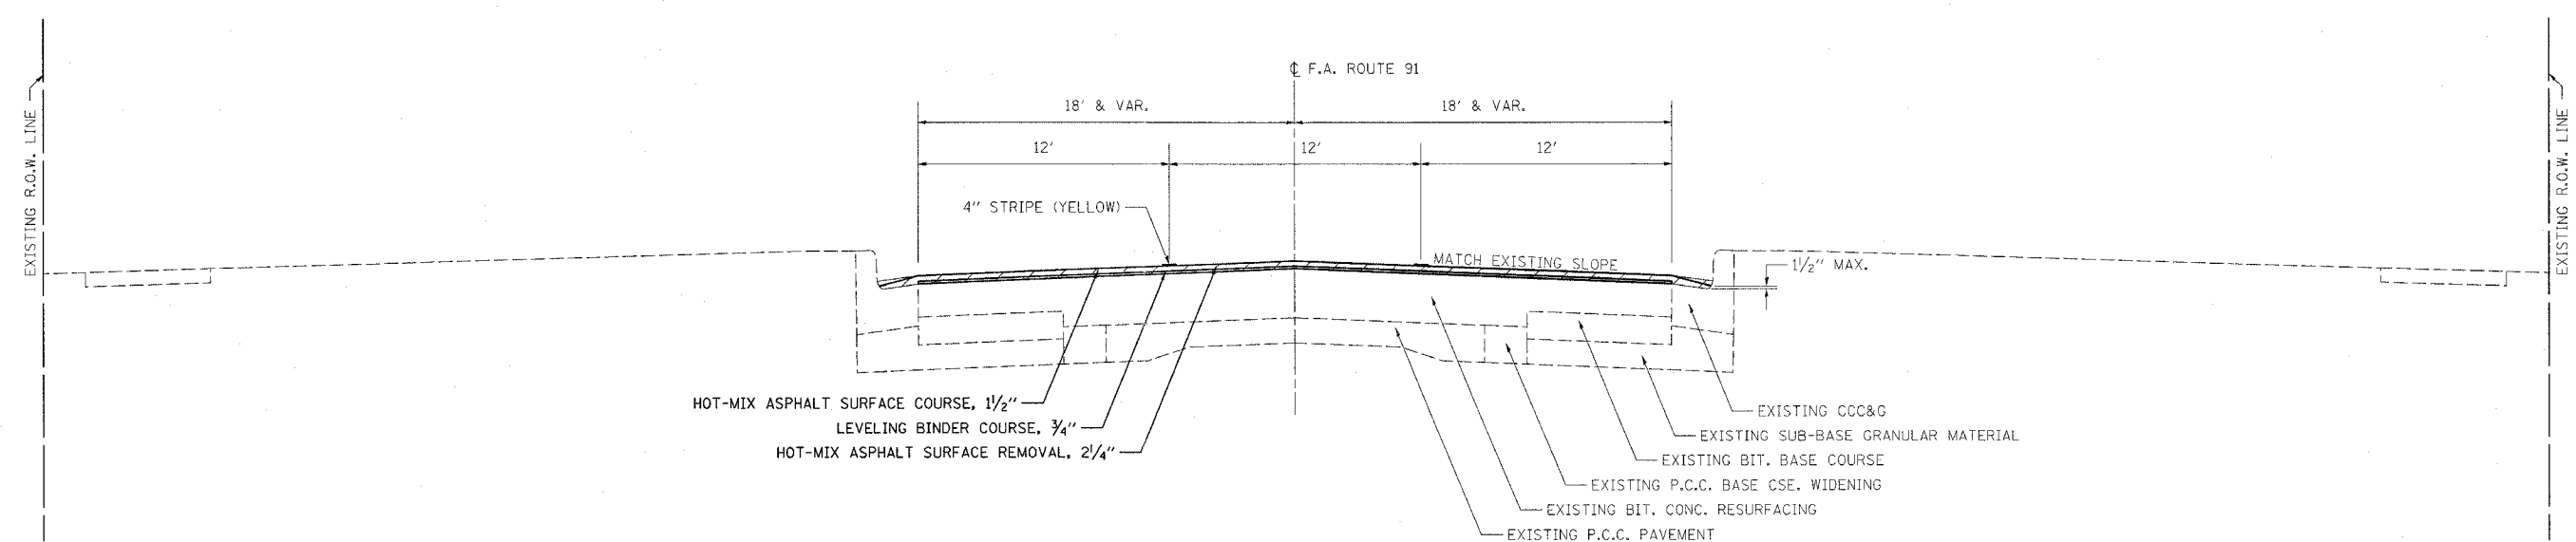

FILE NAME =
 c:\projects\74227\d\shhtypicals_74227.dgn

USER NAME = steffannk
 PLOT SCALE = 28,0000' / IN.
 PLOT DATE = 5/2/2008

DESIGNED -
 DRAWN -
 CHECKED -
 DATE -

REVISED -
 REVISED -
 REVISED -
 REVISED -

STATE OF ILLINOIS
 DEPARTMENT OF TRANSPORTATION

TYPICAL SECTIONS

SCALE: SHEET NO. OF SHEETS STA. TO STA.

F.A.P. RTE.	SECTION	COUNTY	TOTAL SHEETS	SHEET NO.
325	(12)RS-7	SHELBY	34	6
FED. ROAD DIST. NO. ILLINOIS FED. AID PROJECT			CONTRACT NO. 74227	