


LEGEND	
BUILDING REMOVAL	
BUILDING REMOVED PREVIOUSLY	

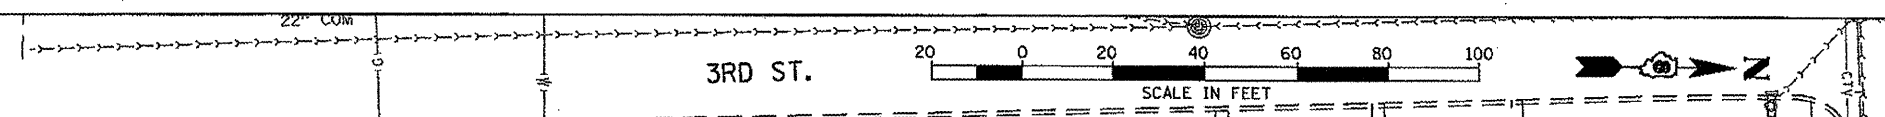

FILE NAME = *3rdam086_new.dgn	USER NAME = ledbatov	DESIGNED - A. PENICK	REVISED -
		DRAWN - A. PENICK	REVISED -
		CHECKED - T. WELZ	REVISED -
		DATE - 05-14-08	REVISED -

**STATE OF ILLINOIS
DEPARTMENT OF TRANSPORTATION**

DETAILED LOCATION MAP	
SCALE:	SHEET NO. 1 OF 3 SHEETS STA. TO STA.

F.A. RTE. 788	SECTION 520-2-2DM6-1	COUNTY MADISON	TOTAL SHEETS 6	SHEET NO. 4
CONTRACT NO. 76869				
FED. ROAD DIST. NO. ILLINOIS FED. AID PROJECT				

FINAL PLANS