


DATE	
BY	
FINISHED	
PLOTTED	
TEMPLATE	
AREAS	
CHECKED	
NO.	

DATE	
BY	
ORIGINAL	
SURVEY	
NOTE BOOK	
AREAS	
CHECKED	
NO.	

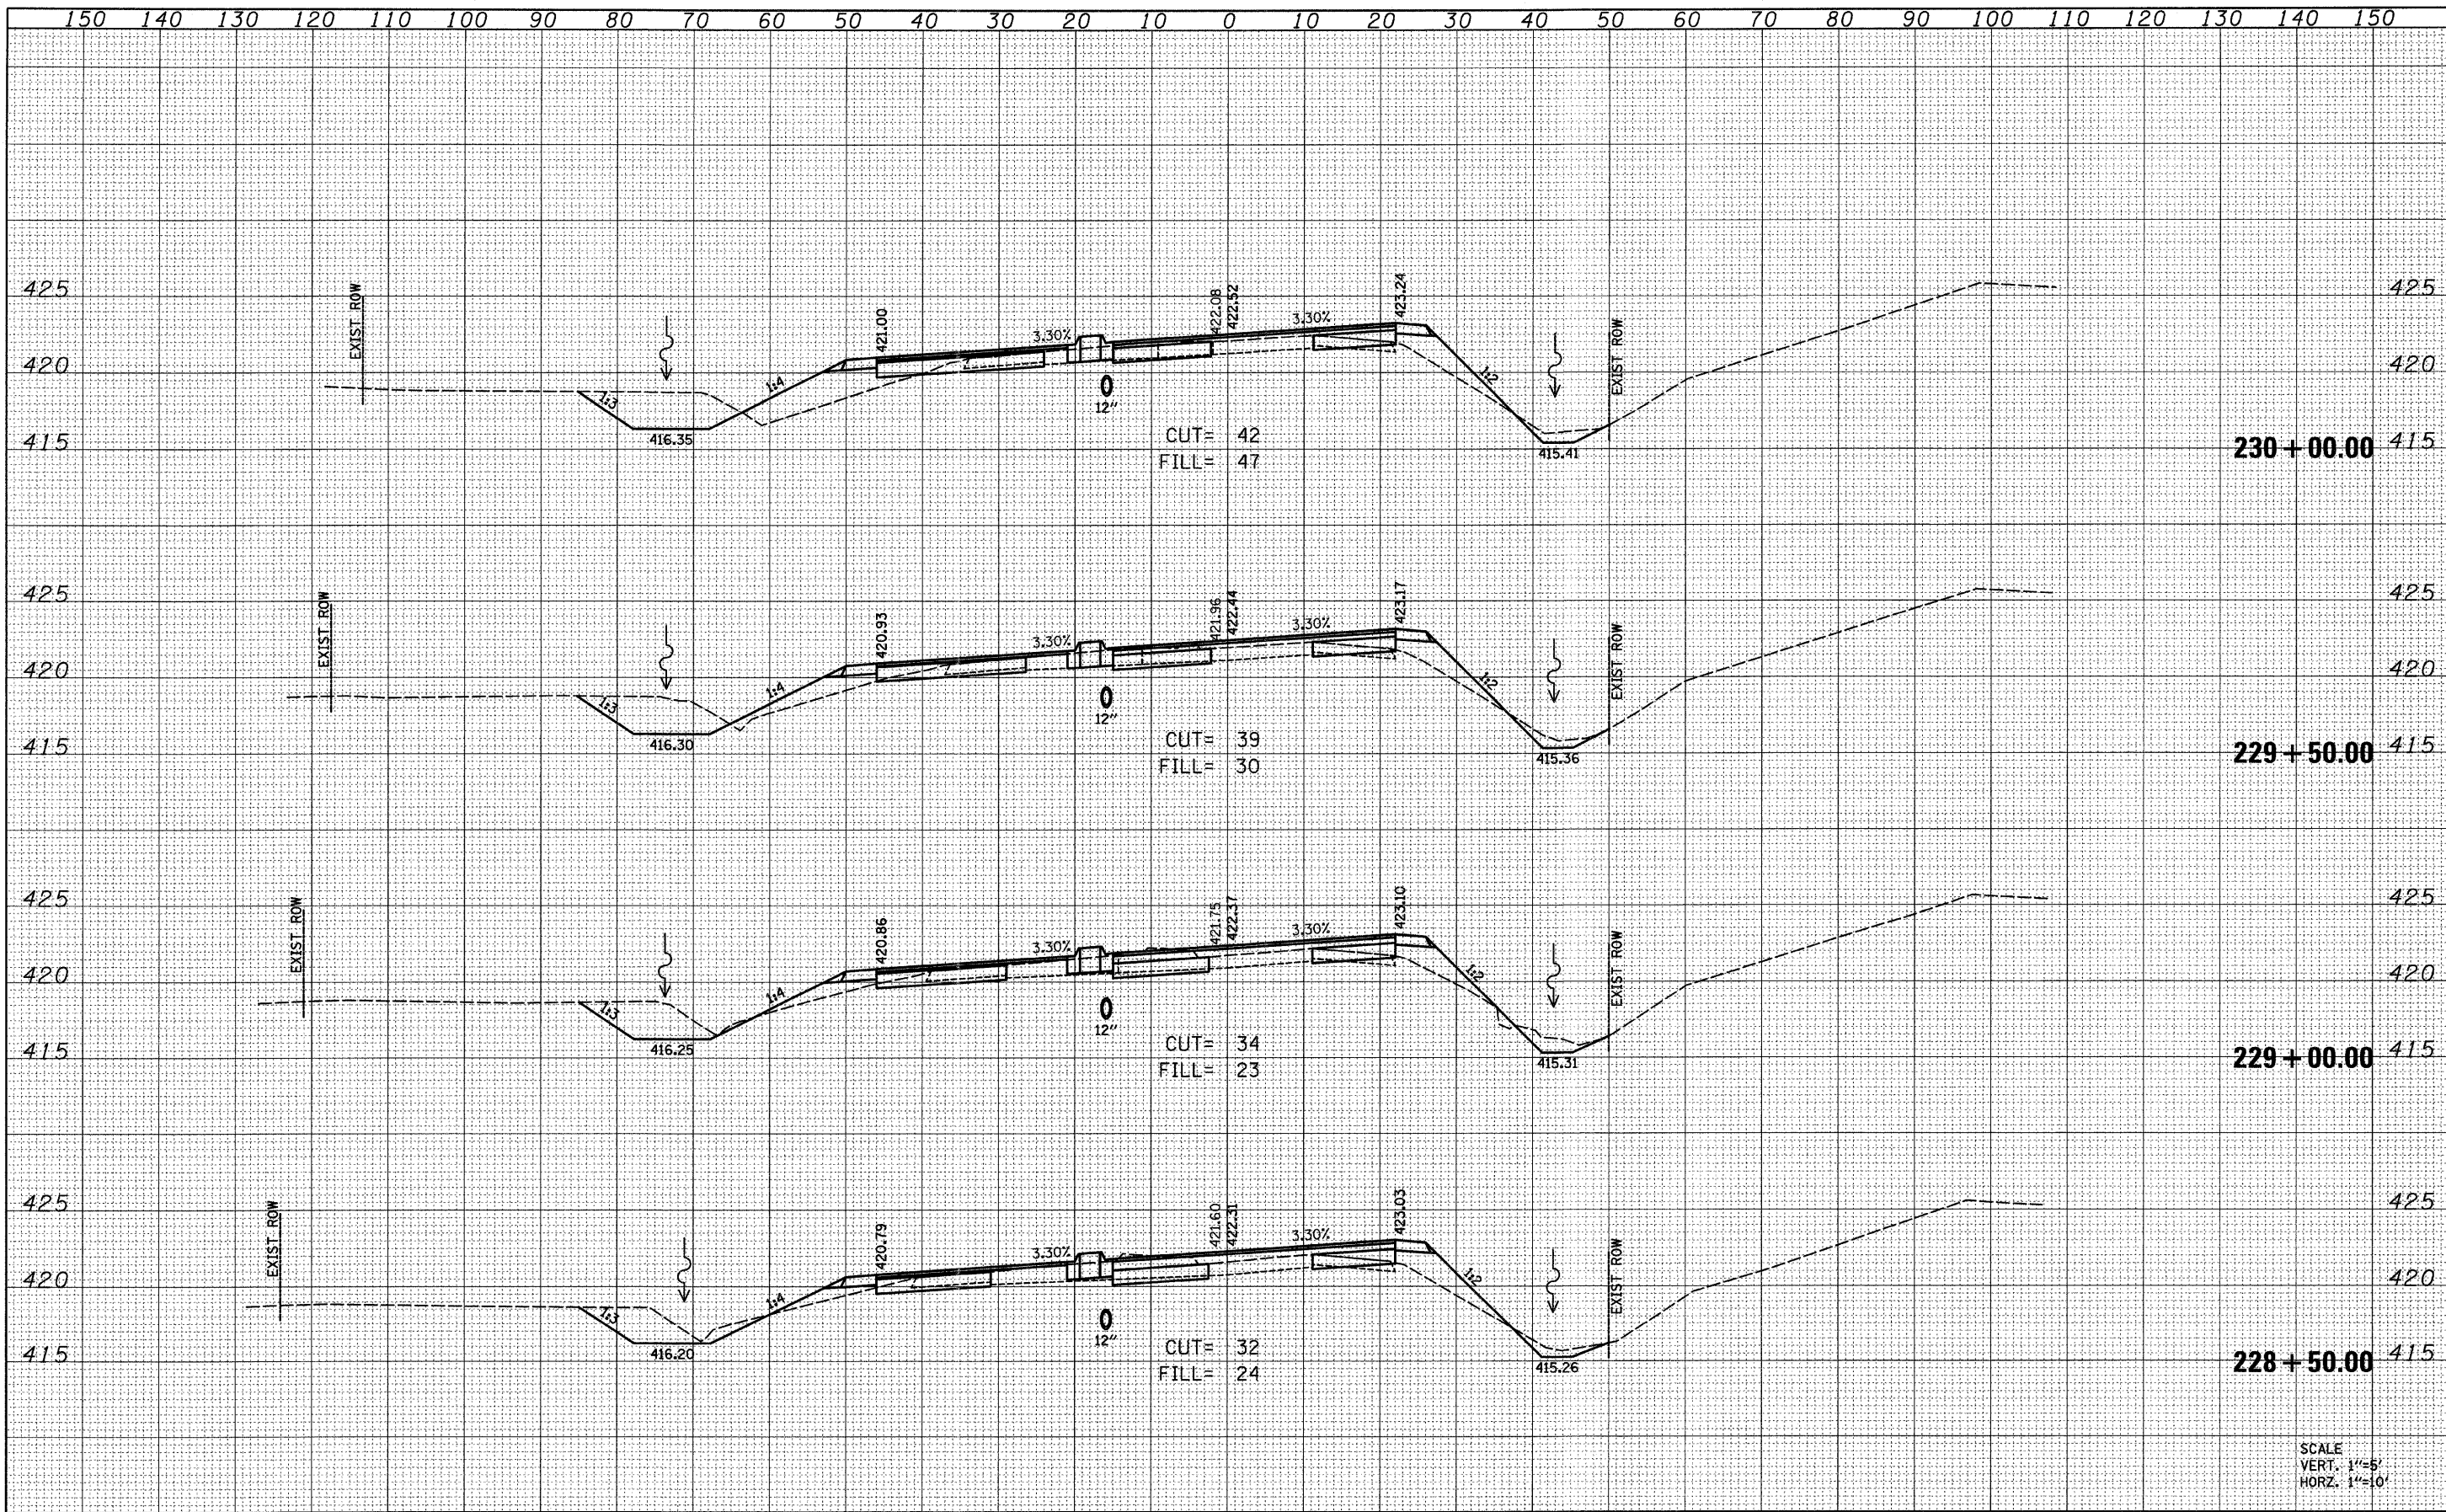

SCALE  
VERT. 1"=5'  
HORZ. 1"=10'

FILE NAME = H:\P\25004\Technical Production\Civil\W017\Microstation\sshtml0a2.dgn	USER NAME = #USER#	DESIGNED -	REVISED -	<b>STATE OF ILLINOIS</b> <b>DEPARTMENT OF TRANSPORTATION</b>	<b>CROSS SECTIONS HORSESHOE LAKE ROAD</b>	F.A.U. RTE. 9111	SECTION 75-15TS	COUNTY MADISON	TOTAL SHEETS 64	SHEET NO. 57	
PLOT SCALE = 10.0000' / IN.	PLOT DATE = 3/14/2008	DRAWN -	REVISED -			SCALE:	SHEET NO. 3 OF 10 SHEETS	STA. 228+50.00 TO STA. 230+00.00	FED. ROAD DIST. NO.	ILLINOIS FED. AID PROJECT	CONTRACT NO. 76B22
		CHECKED -	REVISED -								
		DATE -	REVISED -								