


FINAL SURVEY	BY	DATE
SURVEYED		
PLOTTED		
TEMPLATE		
AREAS		
CHECKED		
NO.		

ORIGINAL SURVEY	BY	DATE
SURVEYED		
PLOTTED		
TEMPLATE		
AREAS		
CHECKED		
NO.		

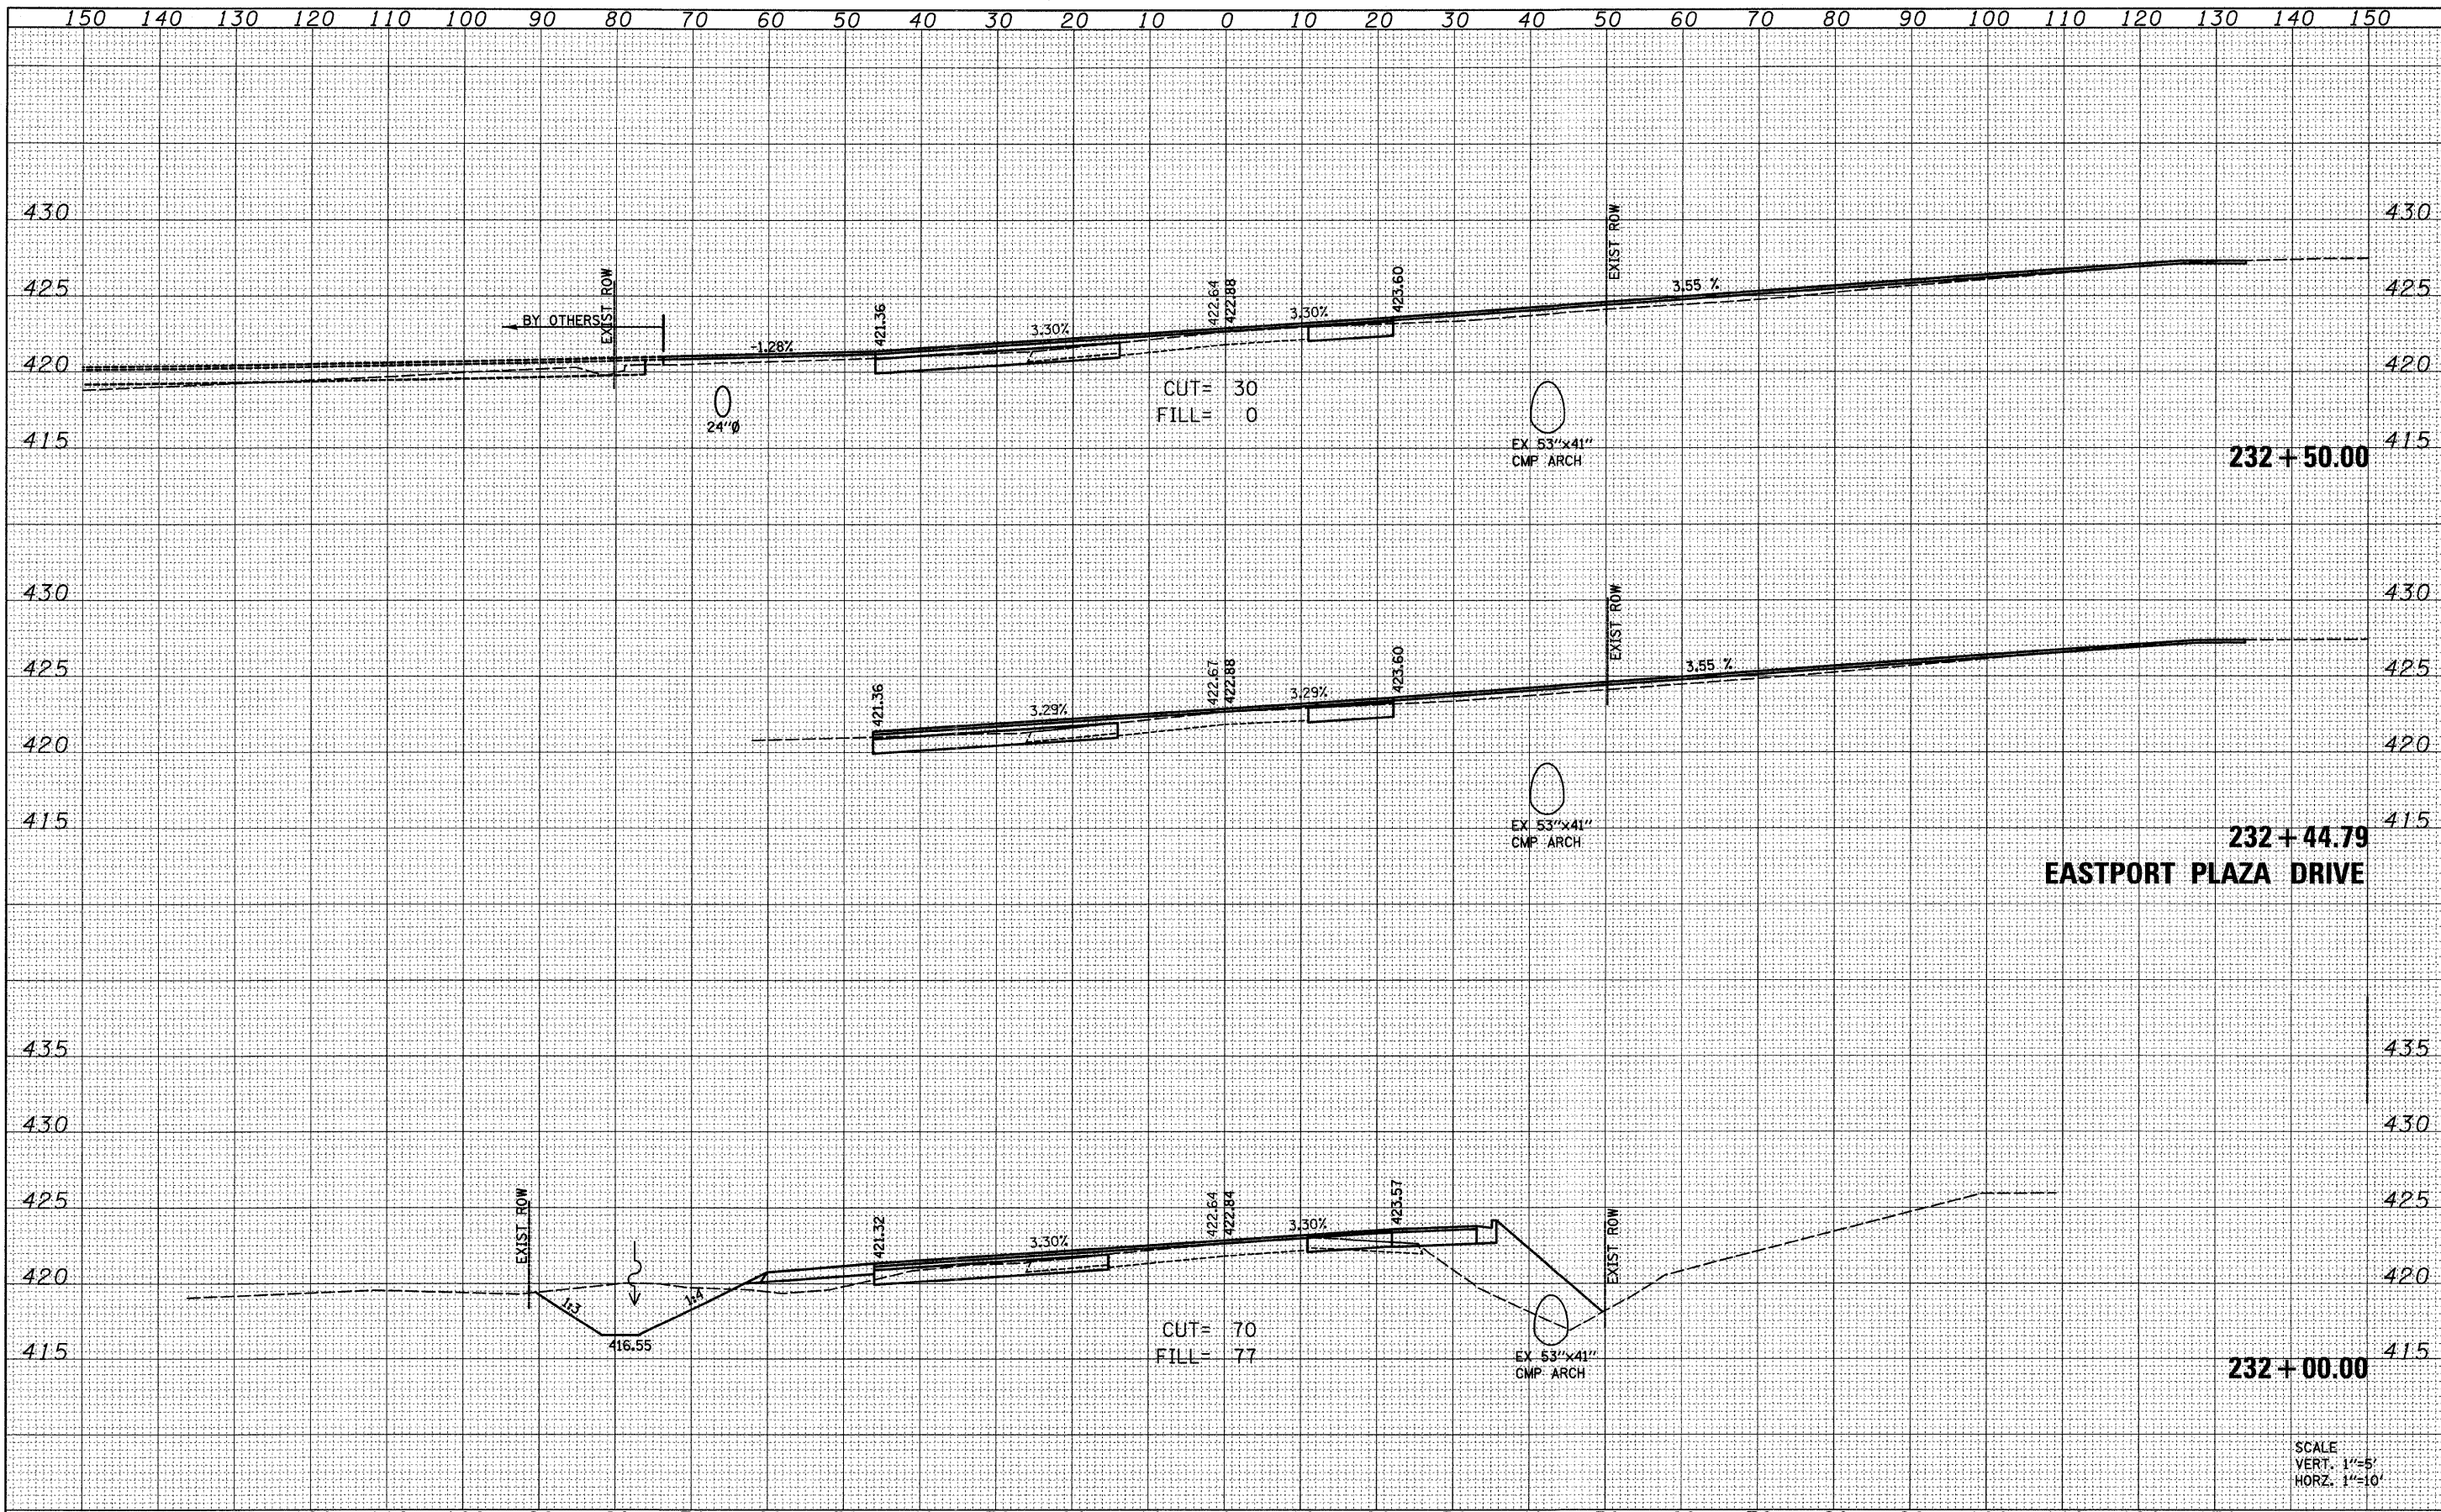

SCALE
VERT. 1"=5'
HORZ. 1"=10'

FILE NAME = H:\P\25004\Technical Production\Civil\W017\Microstation\sshtn1oa2.dgn	USER NAME = #USER#	DESIGNED -	REVISED -	STATE OF ILLINOIS DEPARTMENT OF TRANSPORTATION	CROSS SECTIONS HORSESHOE LAKE ROAD	F.A.U. RTE. 9111	SECTION 75-15TS	COUNTY MADISON	TOTAL SHEETS 64	SHEET NO. 59	
PLLOT SCALE = 10.0000' / IN.	PLLOT DATE = 3/14/2008	DRAWN -	REVISED -			SCALE: SHEET NO. 5 OF 10 SHEETS	STA. 232+00.00 TO STA. 232+50.00	FED. ROAD DIST. NO.	ILLINOIS FED. AID PROJECT	CONTRACT NO. 76B22	
		CHECKED -	REVISED -								
		DATE -	REVISED -								