


DATE	
BY	
FINISHED	
SURVEY	
PLOTTED	
TEMPLATE	
AREAS	
CHECKED	
NO.	

DATE	
BY	
ORIGINAL	
SURVEY	
PLOTTED	
TEMPLATE	
AREAS	
CHECKED	
NO.	

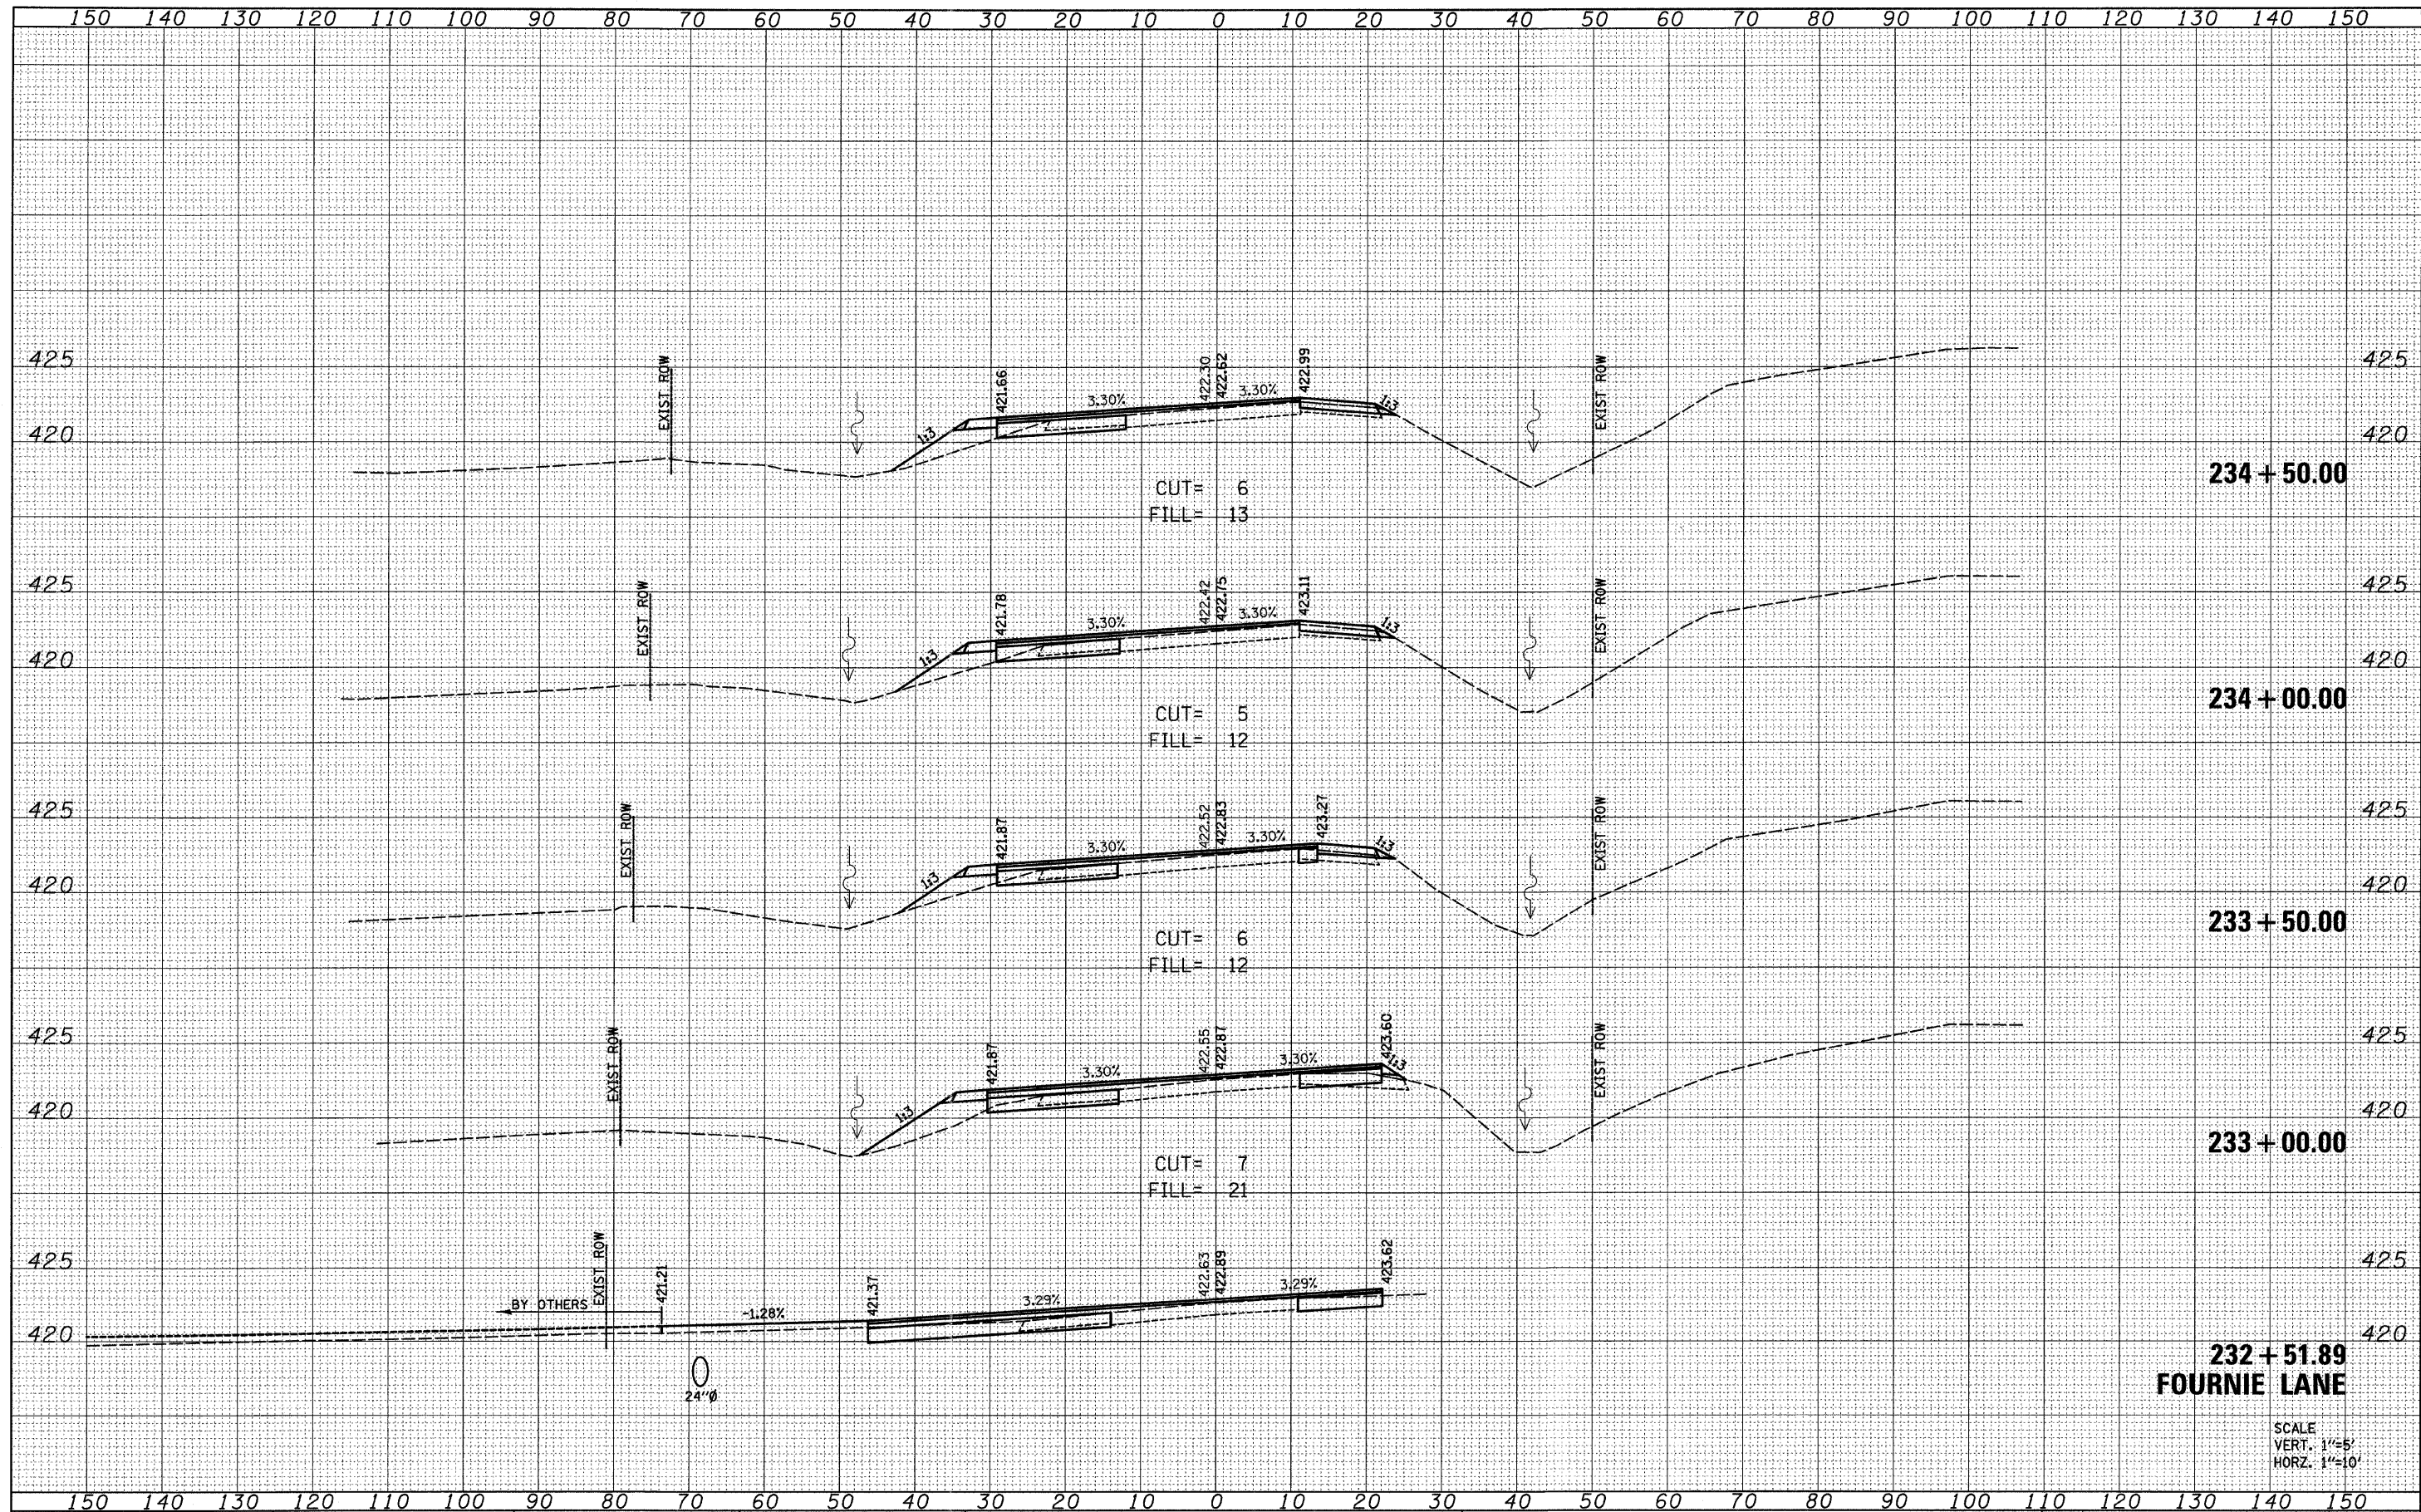

SCALE  
VERT. 1"=5'  
HORZ. 1"=10'

FILE NAME =	USER NAME = #USER#	DESIGNED -	REVISED -	<b>STATE OF ILLINOIS DEPARTMENT OF TRANSPORTATION</b>	<b>CROSS SECTIONS HORSESHOE LAKE ROAD</b>			F.A.U. RTE.	SECTION	COUNTY	TOTAL SHEETS	SHEET NO.
H:\P\25004\Technical Production\Civil\W017\Mapstation\sshtml02.dgn		DRAWN -	REVISED -					9111	75-15TS	MADISON	64	60
PLOT SCALE = 10.0000' / IN.		CHECKED -	REVISED -					CONTRACT NO. 76B22				
PLOT DATE = 3/14/2008		DATE -	REVISED -					FED. ROAD DIST. NO. ILLINOIS FED. AID PROJECT				
				SCALE: SHEET NO. 6 OF 10 SHEETS STA. 232+51.89 TO STA. 234+50.00								