
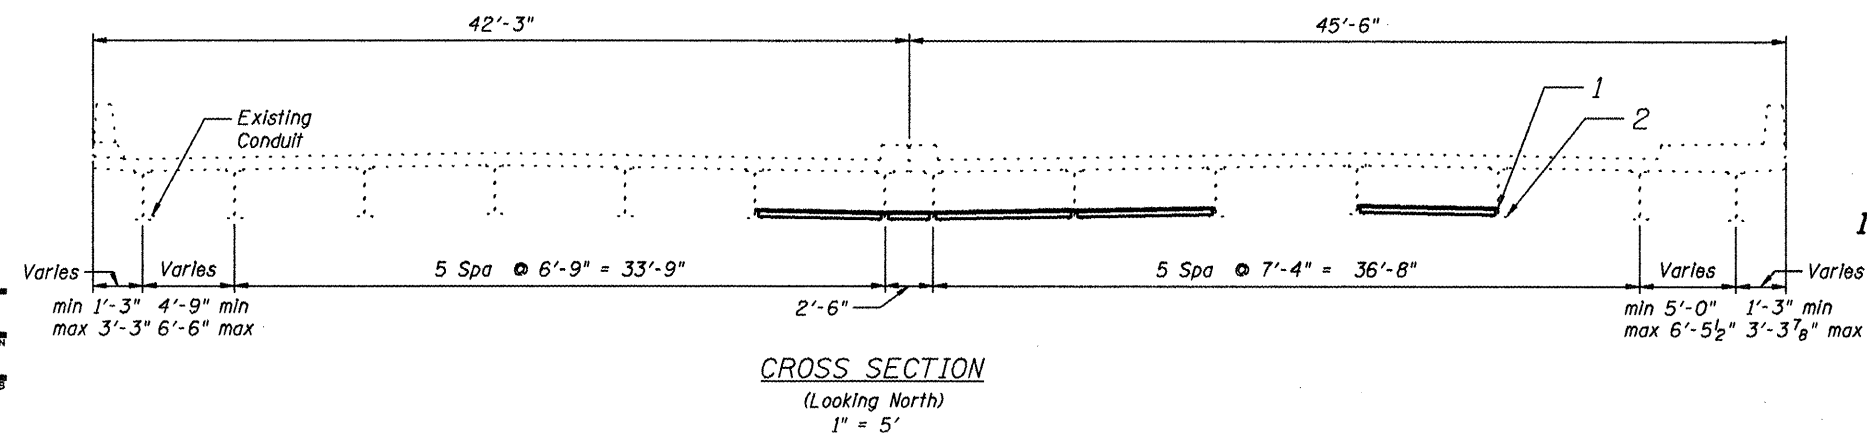
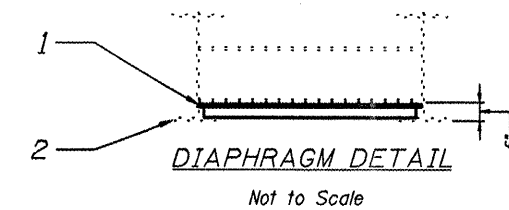
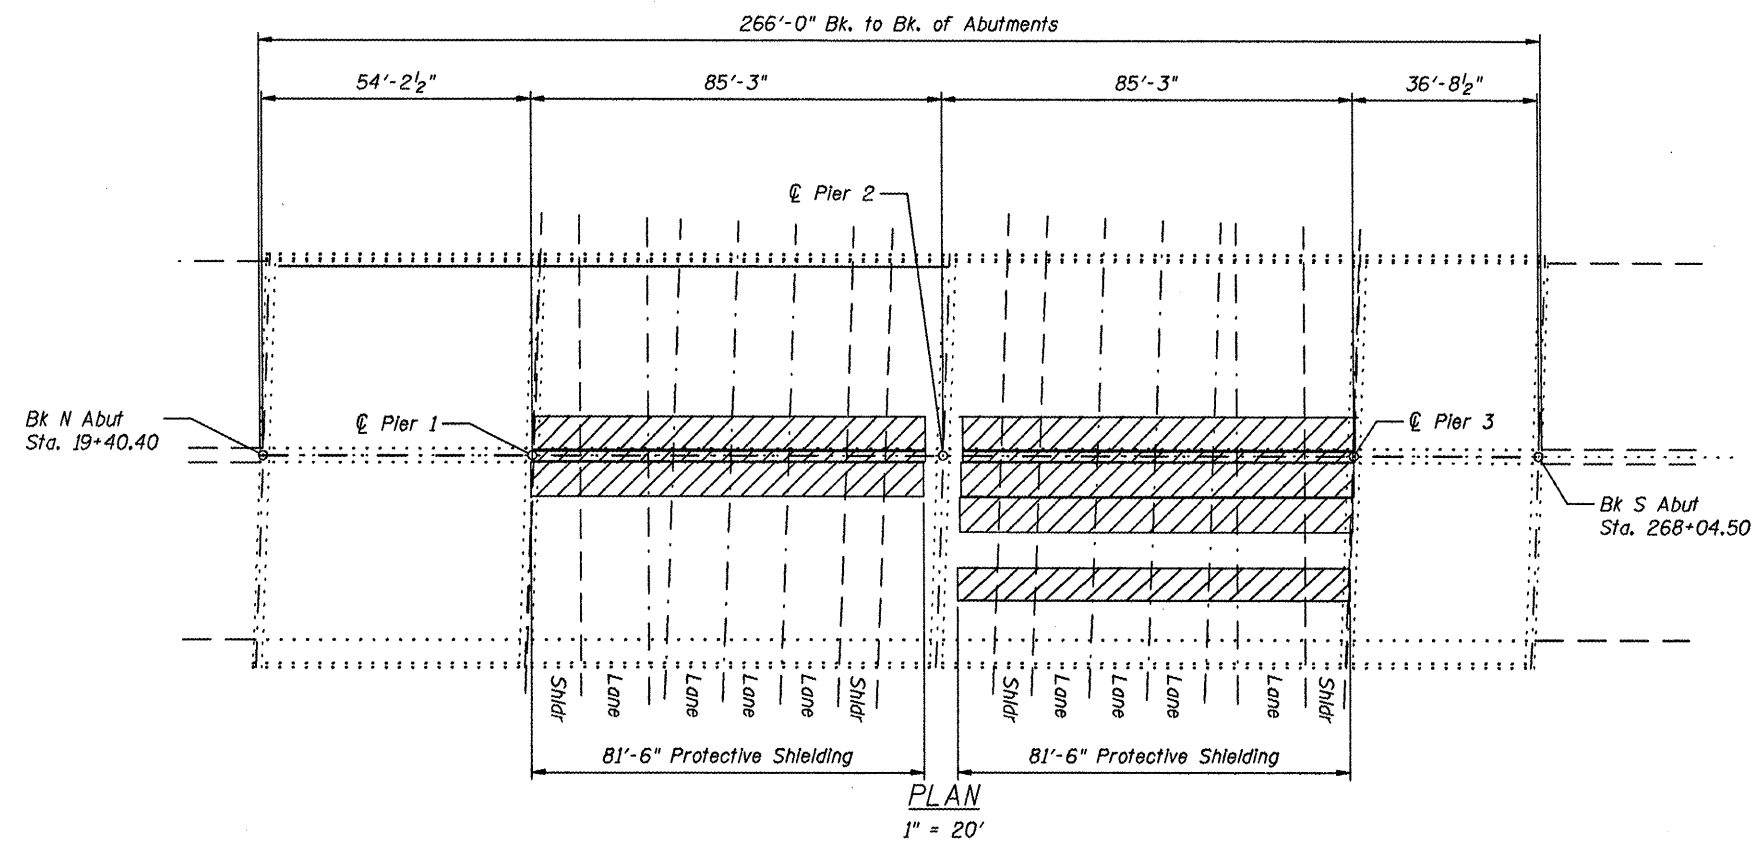


STATE OF ILLINOIS
DEPARTMENT OF TRANSPORTATION

ROUTE NO.	SECTION	COUNTY	TOTAL SHEETS	SHEET NO.	SHEET NO. 3
ILL. III	*	Various	8	6	5 SHEETS
FED. ROAD DIST. NO. 7	ILLINOIS	FED. AID PROJECT			

* Dist 8 Bridge Rehab 2009-01
Contract # 76B90

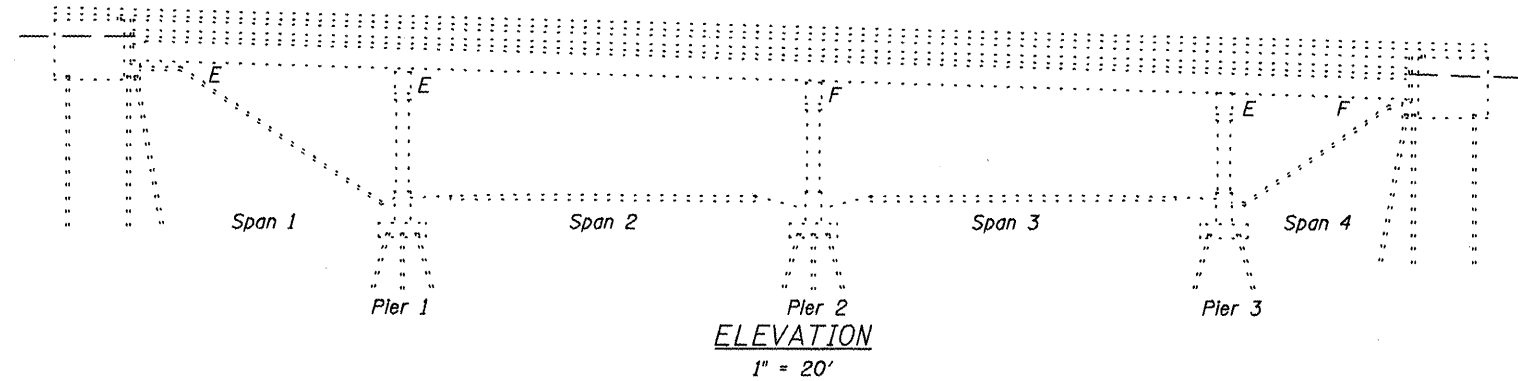

- LEGEND
1. PROTECTIVE SHIELDING (PERMANENT)
2. EXISTING W36X135

ILLINOIS DEPARTMENT OF TRANSPORTATION
STRUCTURE DETAILS
SN 082-0166
ILL. III OVER I-64 EB/WB
DIST 8 BRIDGE REHAB 2009-01
BOND, MADISON AND ST. CLAIR COUNTIES

DESIGNED	B.W.
CHECKED	J.A.U.
DRAWN	B.W.
CHECKED	J.A.U.

200	ENGINEER OF BRIDGE DESIGN
ENGINEER	ENGINEER OF BRIDGES AND STRUCTURES